


DATE	
BY	
FINAL SURVEY	
SURVEYED	
NOTE BOOK	
TEMPLATE	
AREAS	
AREAS CHECKED	
NO.	

DATE	
BY	
ORIGINAL SURVEY	
SURVEYED	
NOTE BOOK	
TEMPLATE	
AREAS	
AREAS CHECKED	
NO.	

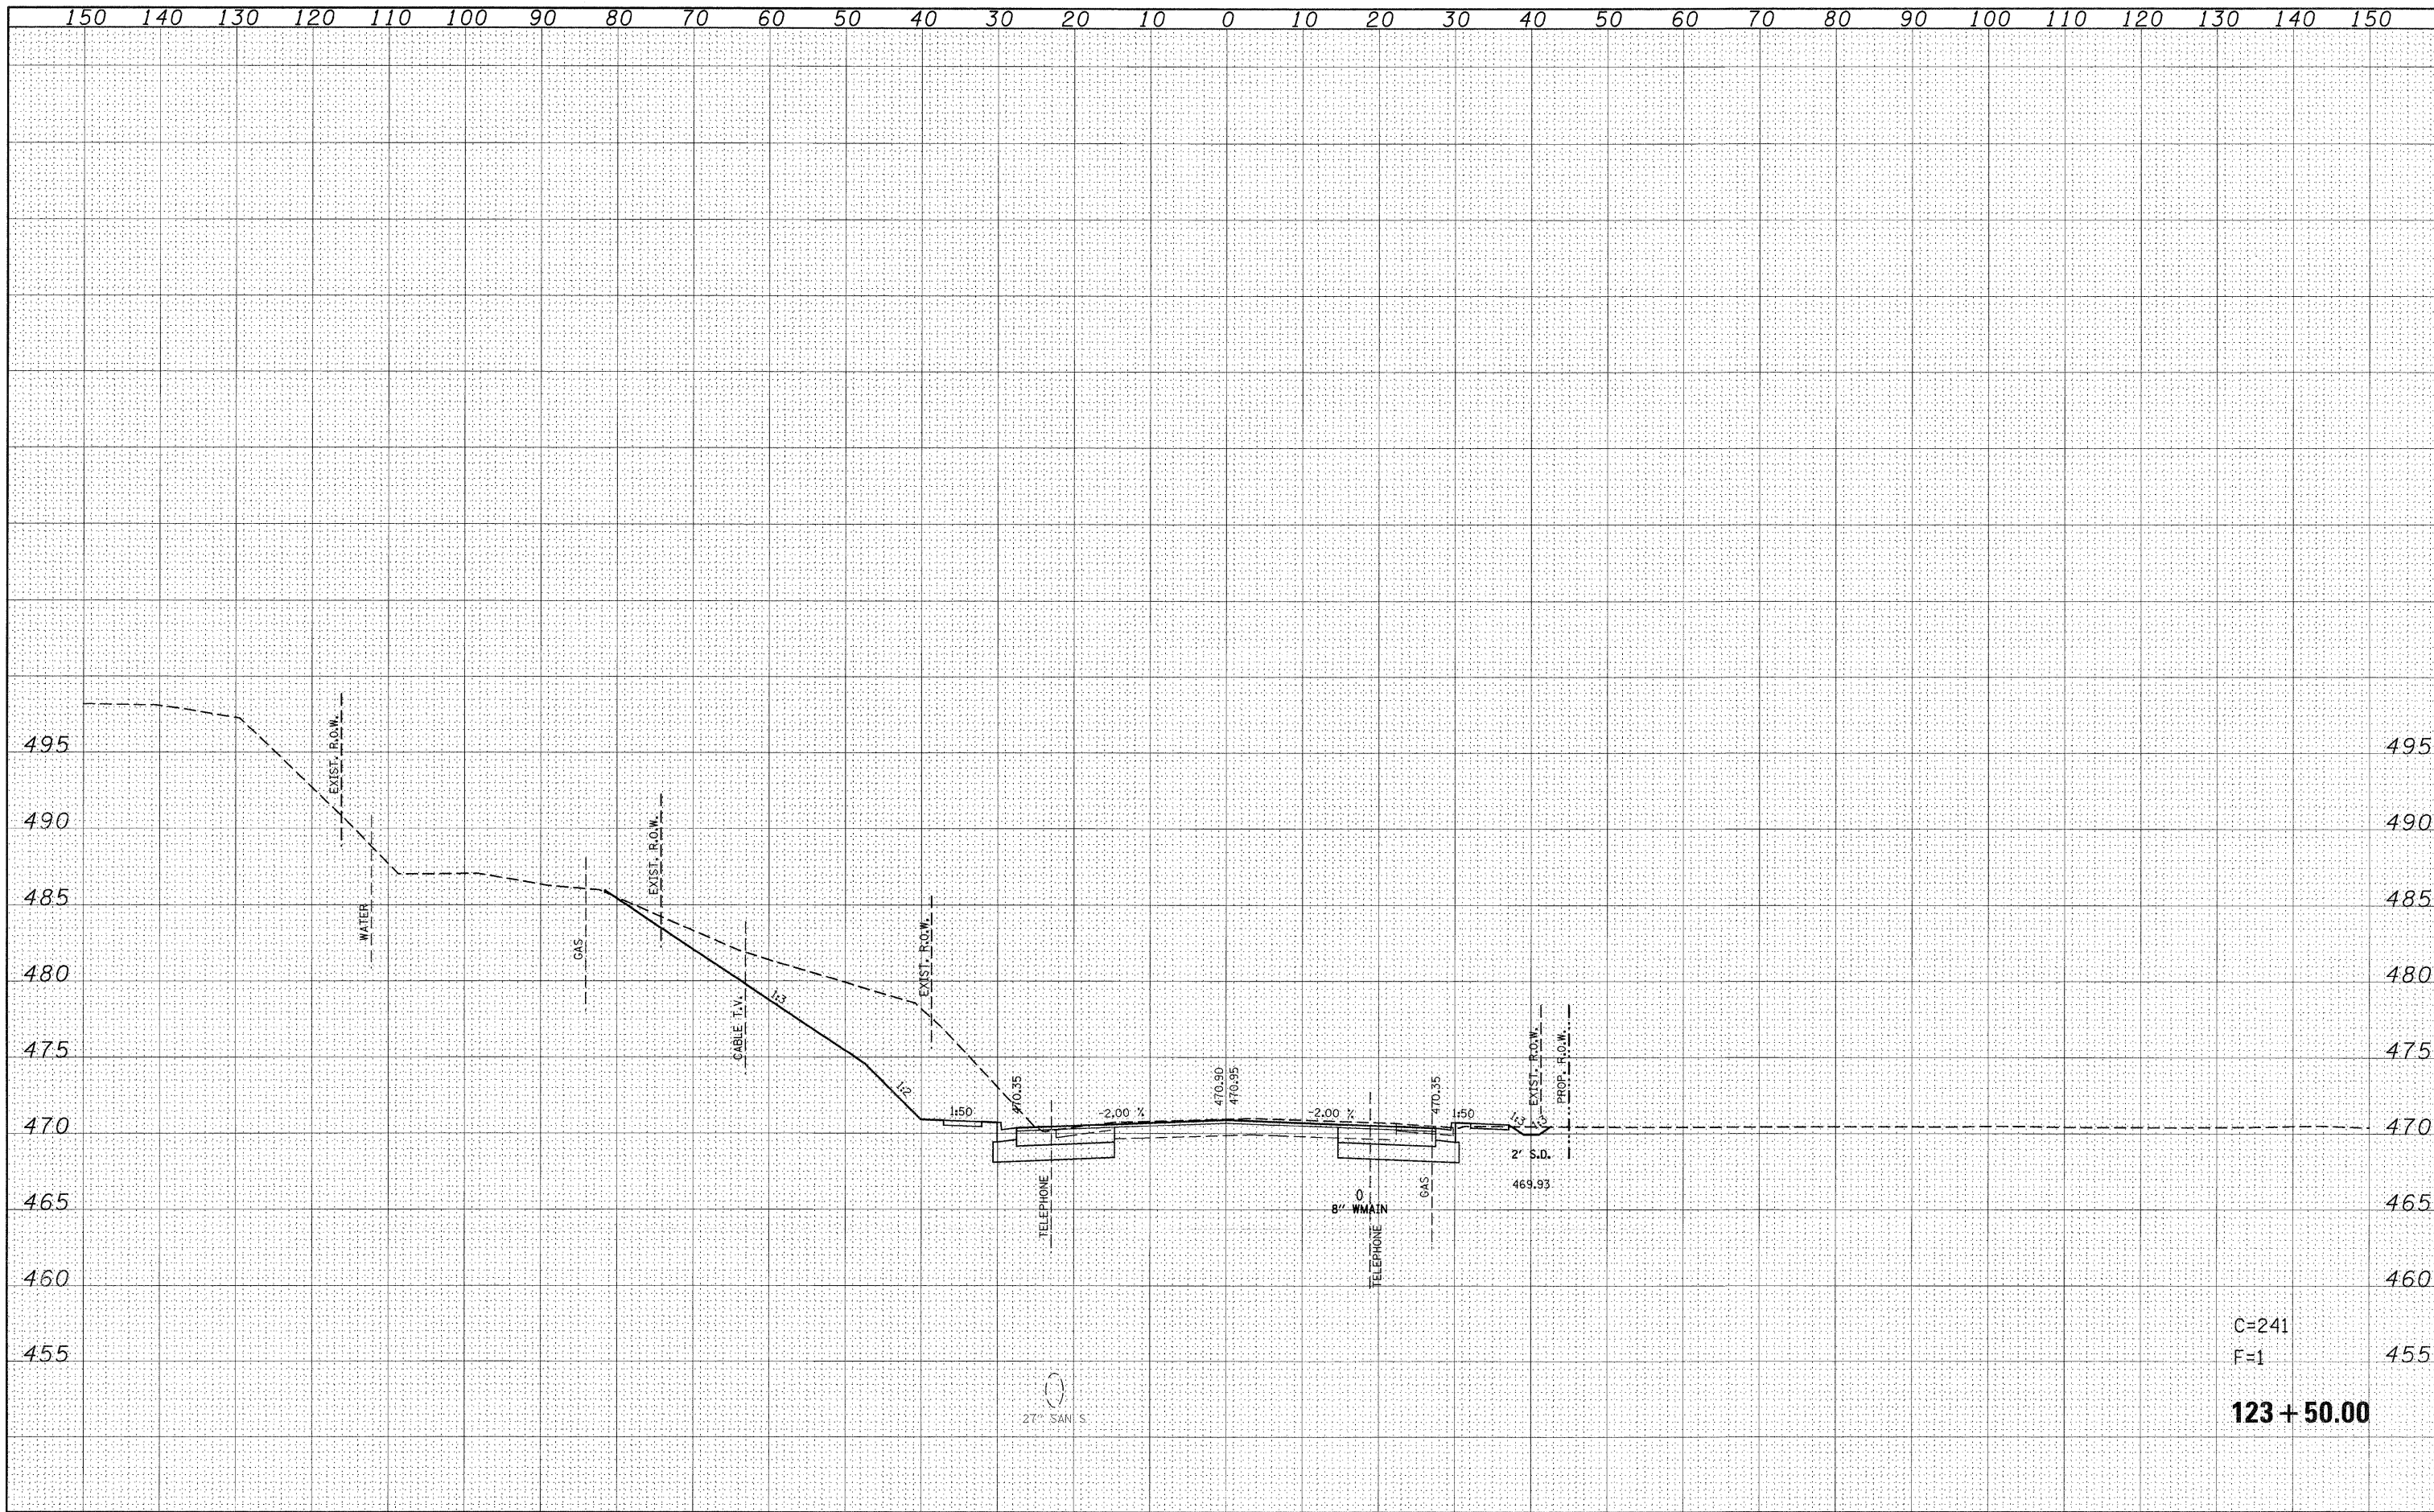

C=241  
F=1

**123 + 50.00**

FILE NAME =  
ps:\projects\1513501\cadd\dgn\d876830-shht-wsht-1159.dgn

USER NAME = default  
DESIGNED -  
DRAWN -  
PLOT SCALE = 10,0000 ' / IN.  
CHECKED -  
PLOT DATE = 8/24/2009

DESIGNED -  
DRAWN -  
CHECKED -  
DATE -

REVISED -  
REVISED -  
REVISED -  
REVISED -

**STATE OF ILLINOIS  
DEPARTMENT OF TRANSPORTATION**

**IL ROUTE 159  
MAINLINE CROSS SECTIONS**

SCALE: SHEET NO. 28 OF 120 SHEETS STA. 123+50.00 TO STA. 123+50.00

F.A.P. RTE.	SECTION	COUNTY	TOTAL SHEETS	SHEET NO.
600	60-(30,31,128)-1	ST. CLAIR/MADISON	399	307
			CONTRACT NO. 76830	
[ILLINOIS] FED. AID PROJECT				