


FINAL SURVEY	SURVEYED	DATE
NOTE BOOK	TEMPLATE	
NO.	AREAS CHECKED	

ORIGINAL SURVEY	SURVEYED	DATE
NOTE BOOK	TEMPLATE	
NO.	AREAS CHECKED	

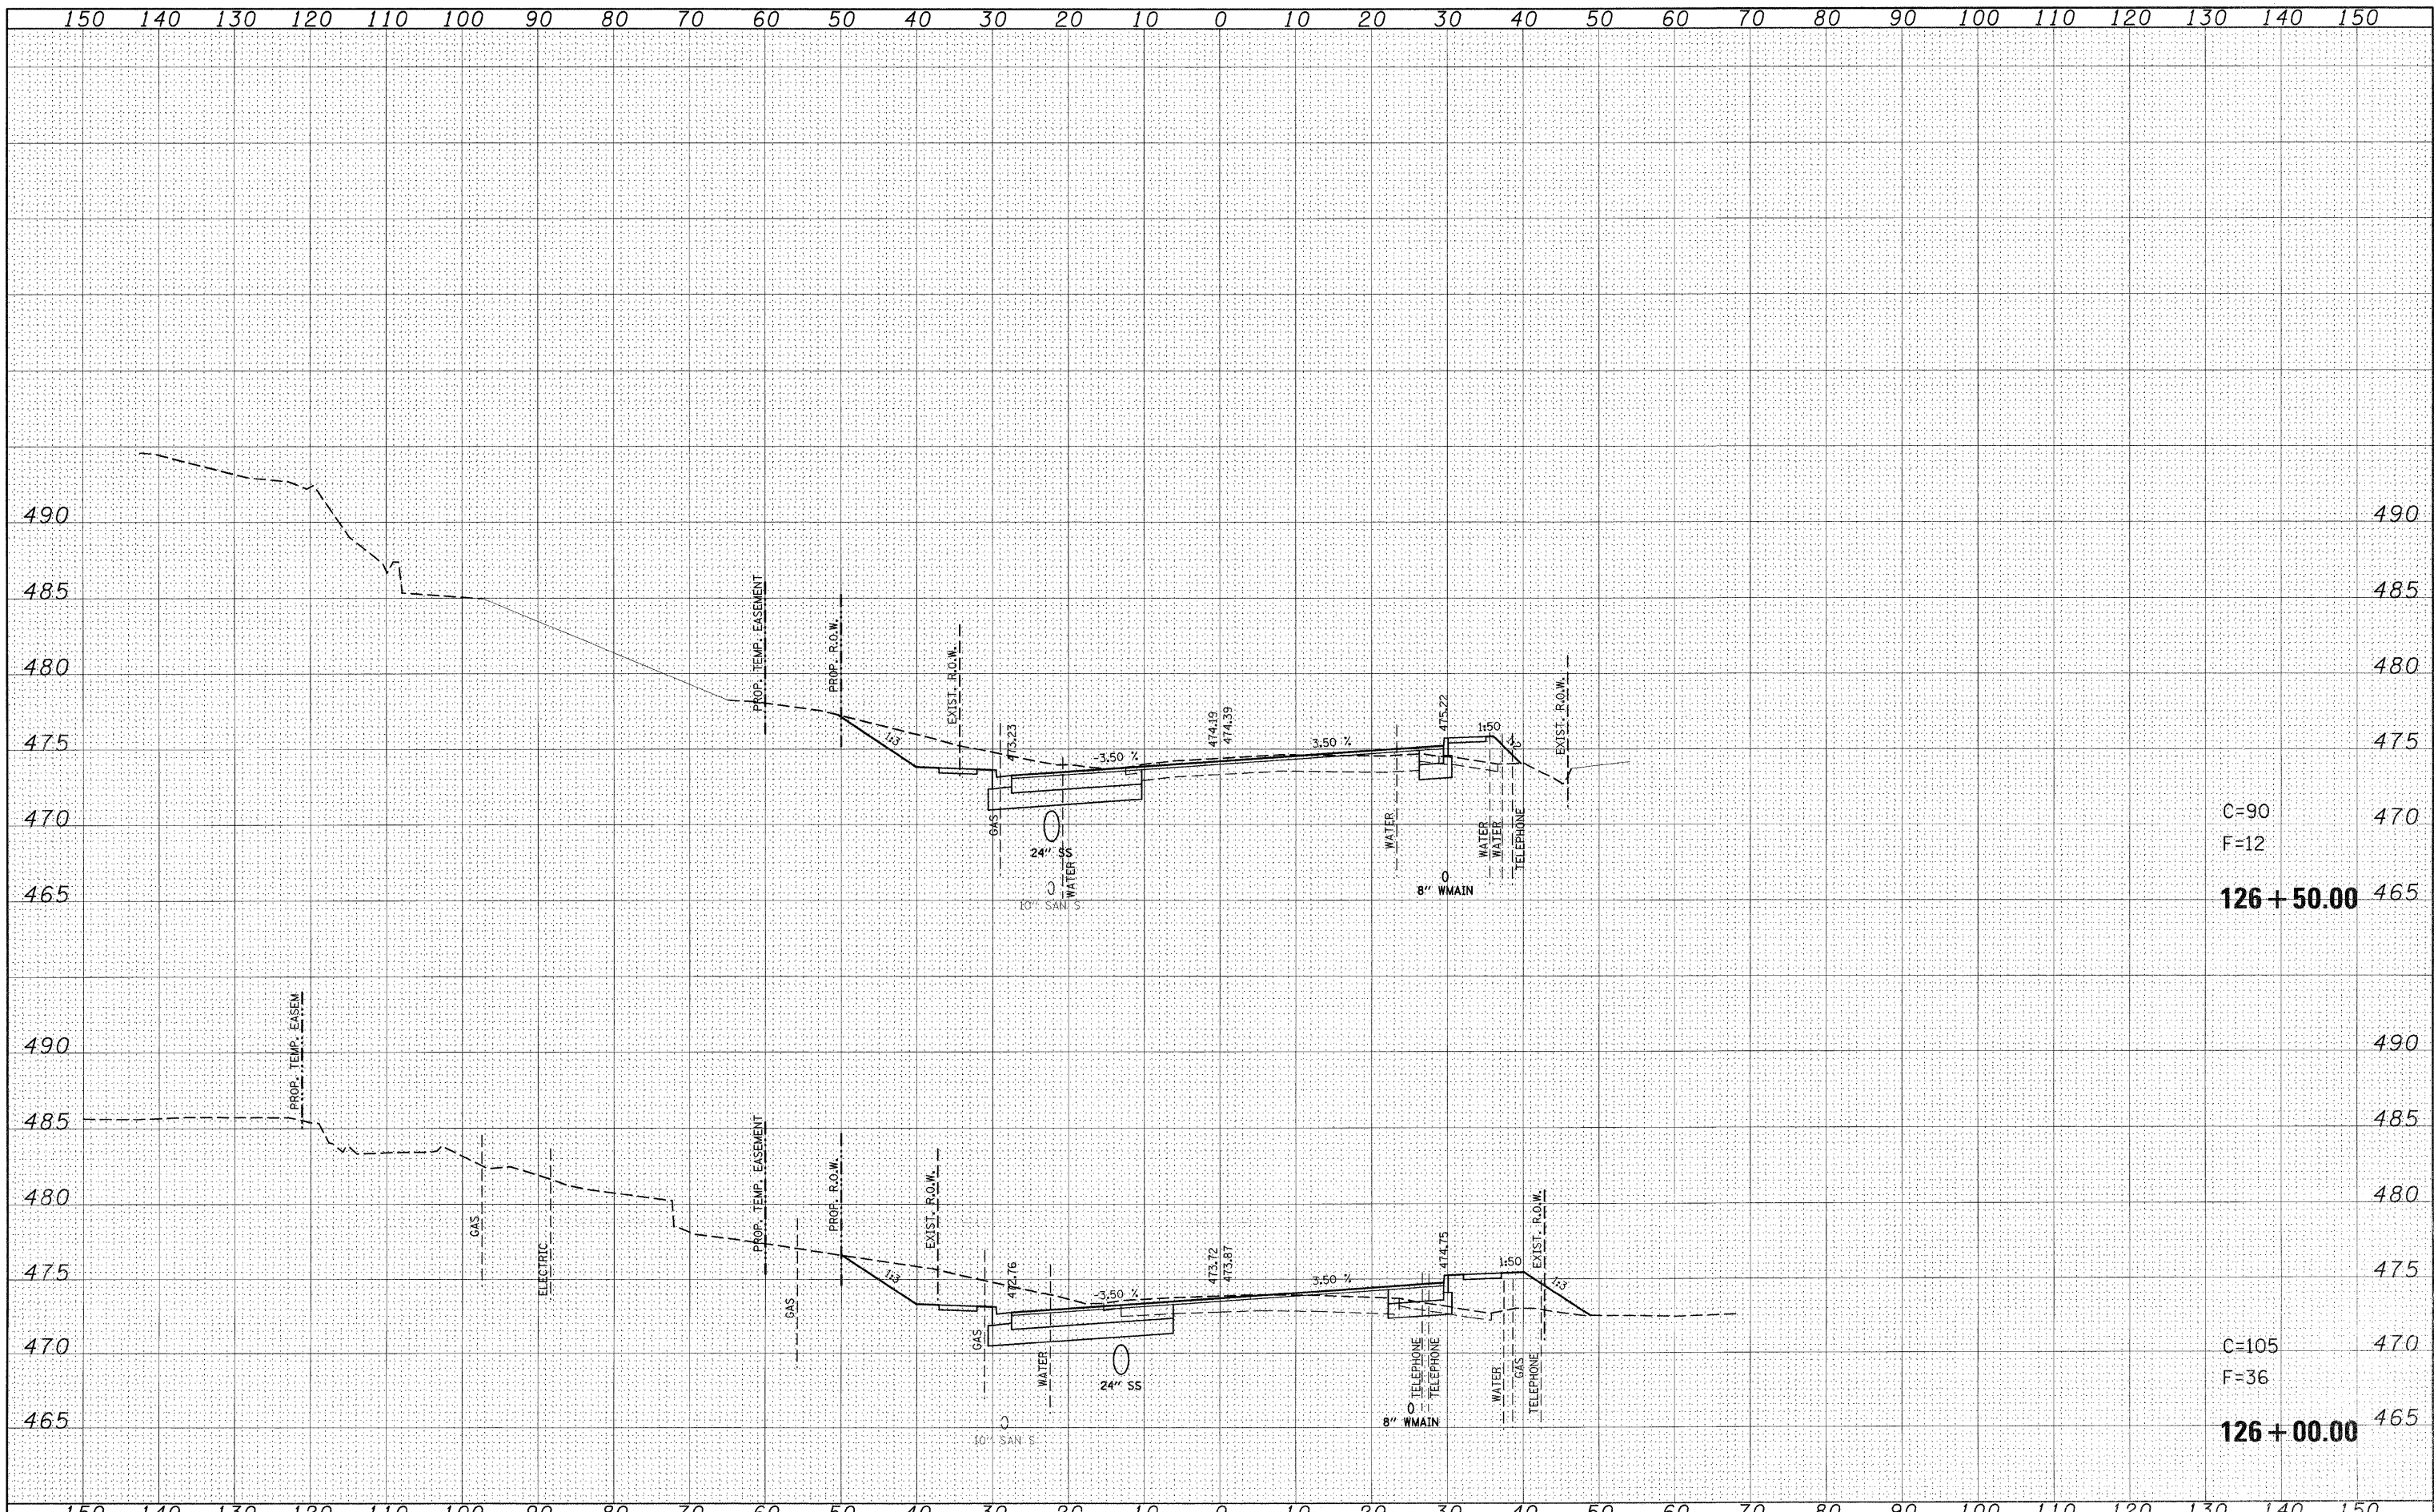

C=90
F=12
126 + 50.00

C=105
F=36
126 + 00.00

FILE NAME =	USER NAME = default	DESIGNED -	REVISED -	STATE OF ILLINOIS DEPARTMENT OF TRANSPORTATION	IL ROUTE 159 MAINLINE CROSS SECTIONS			F.A.P. RTE.	SECTION	COUNTY	TOTAL SHEETS	SHEET NO.
p:\projects\1513581\cadd\dgn\d876830-sht-vssht-1159.dgn		DRAWN -	REVISED -		600	60-(30,31,128)-1	ST. CLAIR/MADISON	399	311			
PLOT SCALE = 10.0000' / IN.		CHECKED -	REVISED -		SCALE:			SHEET NO. 32 OF 120 SHEETS	STA. 126+00.00 TO STA. 126+50.00	CONTRACT NO. 76830		
PLOT DATE = 8/24/2009		DATE -	REVISED -					[ILLINOIS] FED. AID PROJECT				