


FINAL SURVEY	DATE
UNFILED	BY
PLOTTED	
TEMPLATE	
AREAS	
CHECKED	
NO. _____	

ORIGINAL SURVEY	DATE
UNFILED	BY
PLOTTED	
TEMPLATE	
AREAS	
CHECKED	
NO. _____	

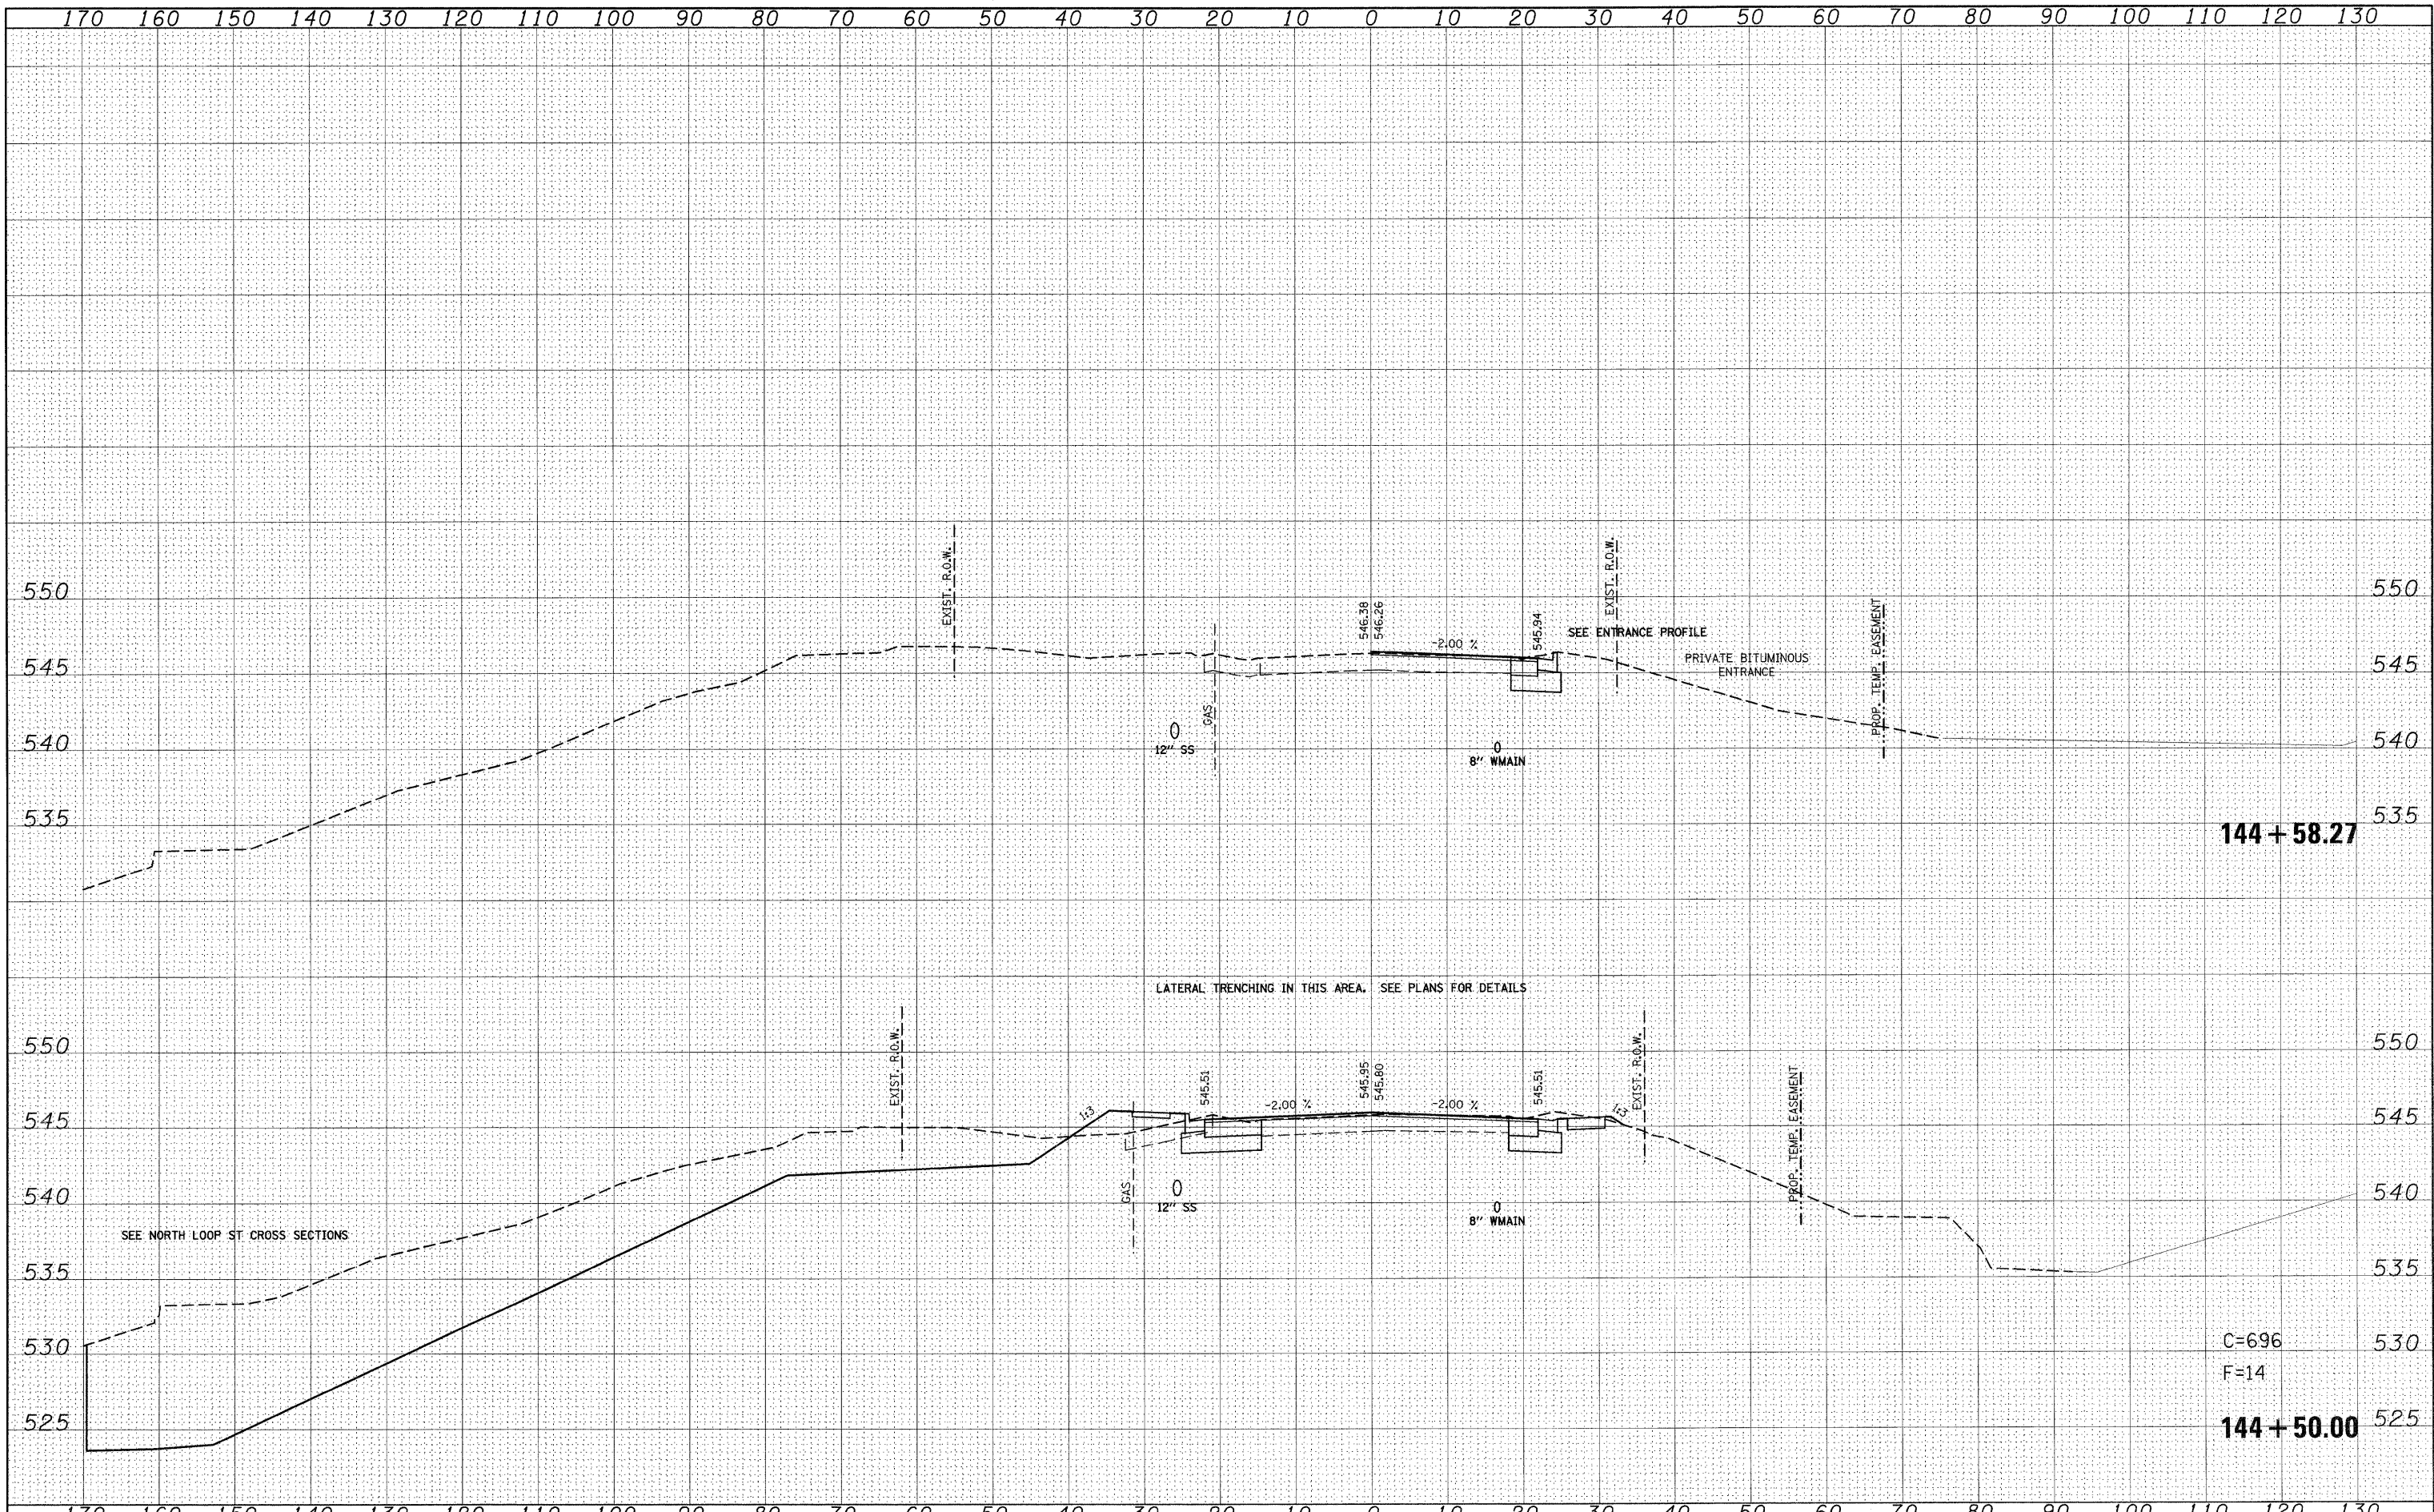

FILE NAME =	USER NAME = default	DESIGNED -	REVISED -	STATE OF ILLINOIS DEPARTMENT OF TRANSPORTATION	IL ROUTE 159 MAINLINE CROSS SECTIONS		F.A.P. RTE.	SECTION	COUNTY	TOTAL SHEETS	SHEET NO.
p:\projects\513581\cadd\dgn\d876830-sht-x-sh1-1	L159.dgn	DRAWN -	REVISED -		600	60-(30,31,128)-1	ST. CLAIR/MADISON	399	334		
	PLOT SCALE = 10,0000' / IN.	CHECKED -	REVISED -		SCALE:	SHEET NO. 55 OF 120 SHEETS	STA. 144+50.00 TO STA. 144+58.27	CONTRACT NO. 76830			
	PLOT DATE = 8/24/2009	DATE -	REVISED -		ILLINOIS FED. AID PROJECT						