


FINAL SURVEY	DATE
SURVEYED	
NOTE BOOK	
TEMPLATE	
AREAS	
CHECKED	

ORIGINAL SURVEY	DATE
SURVEYED	
NOTE BOOK	
TEMPLATE	
AREAS	
CHECKED	

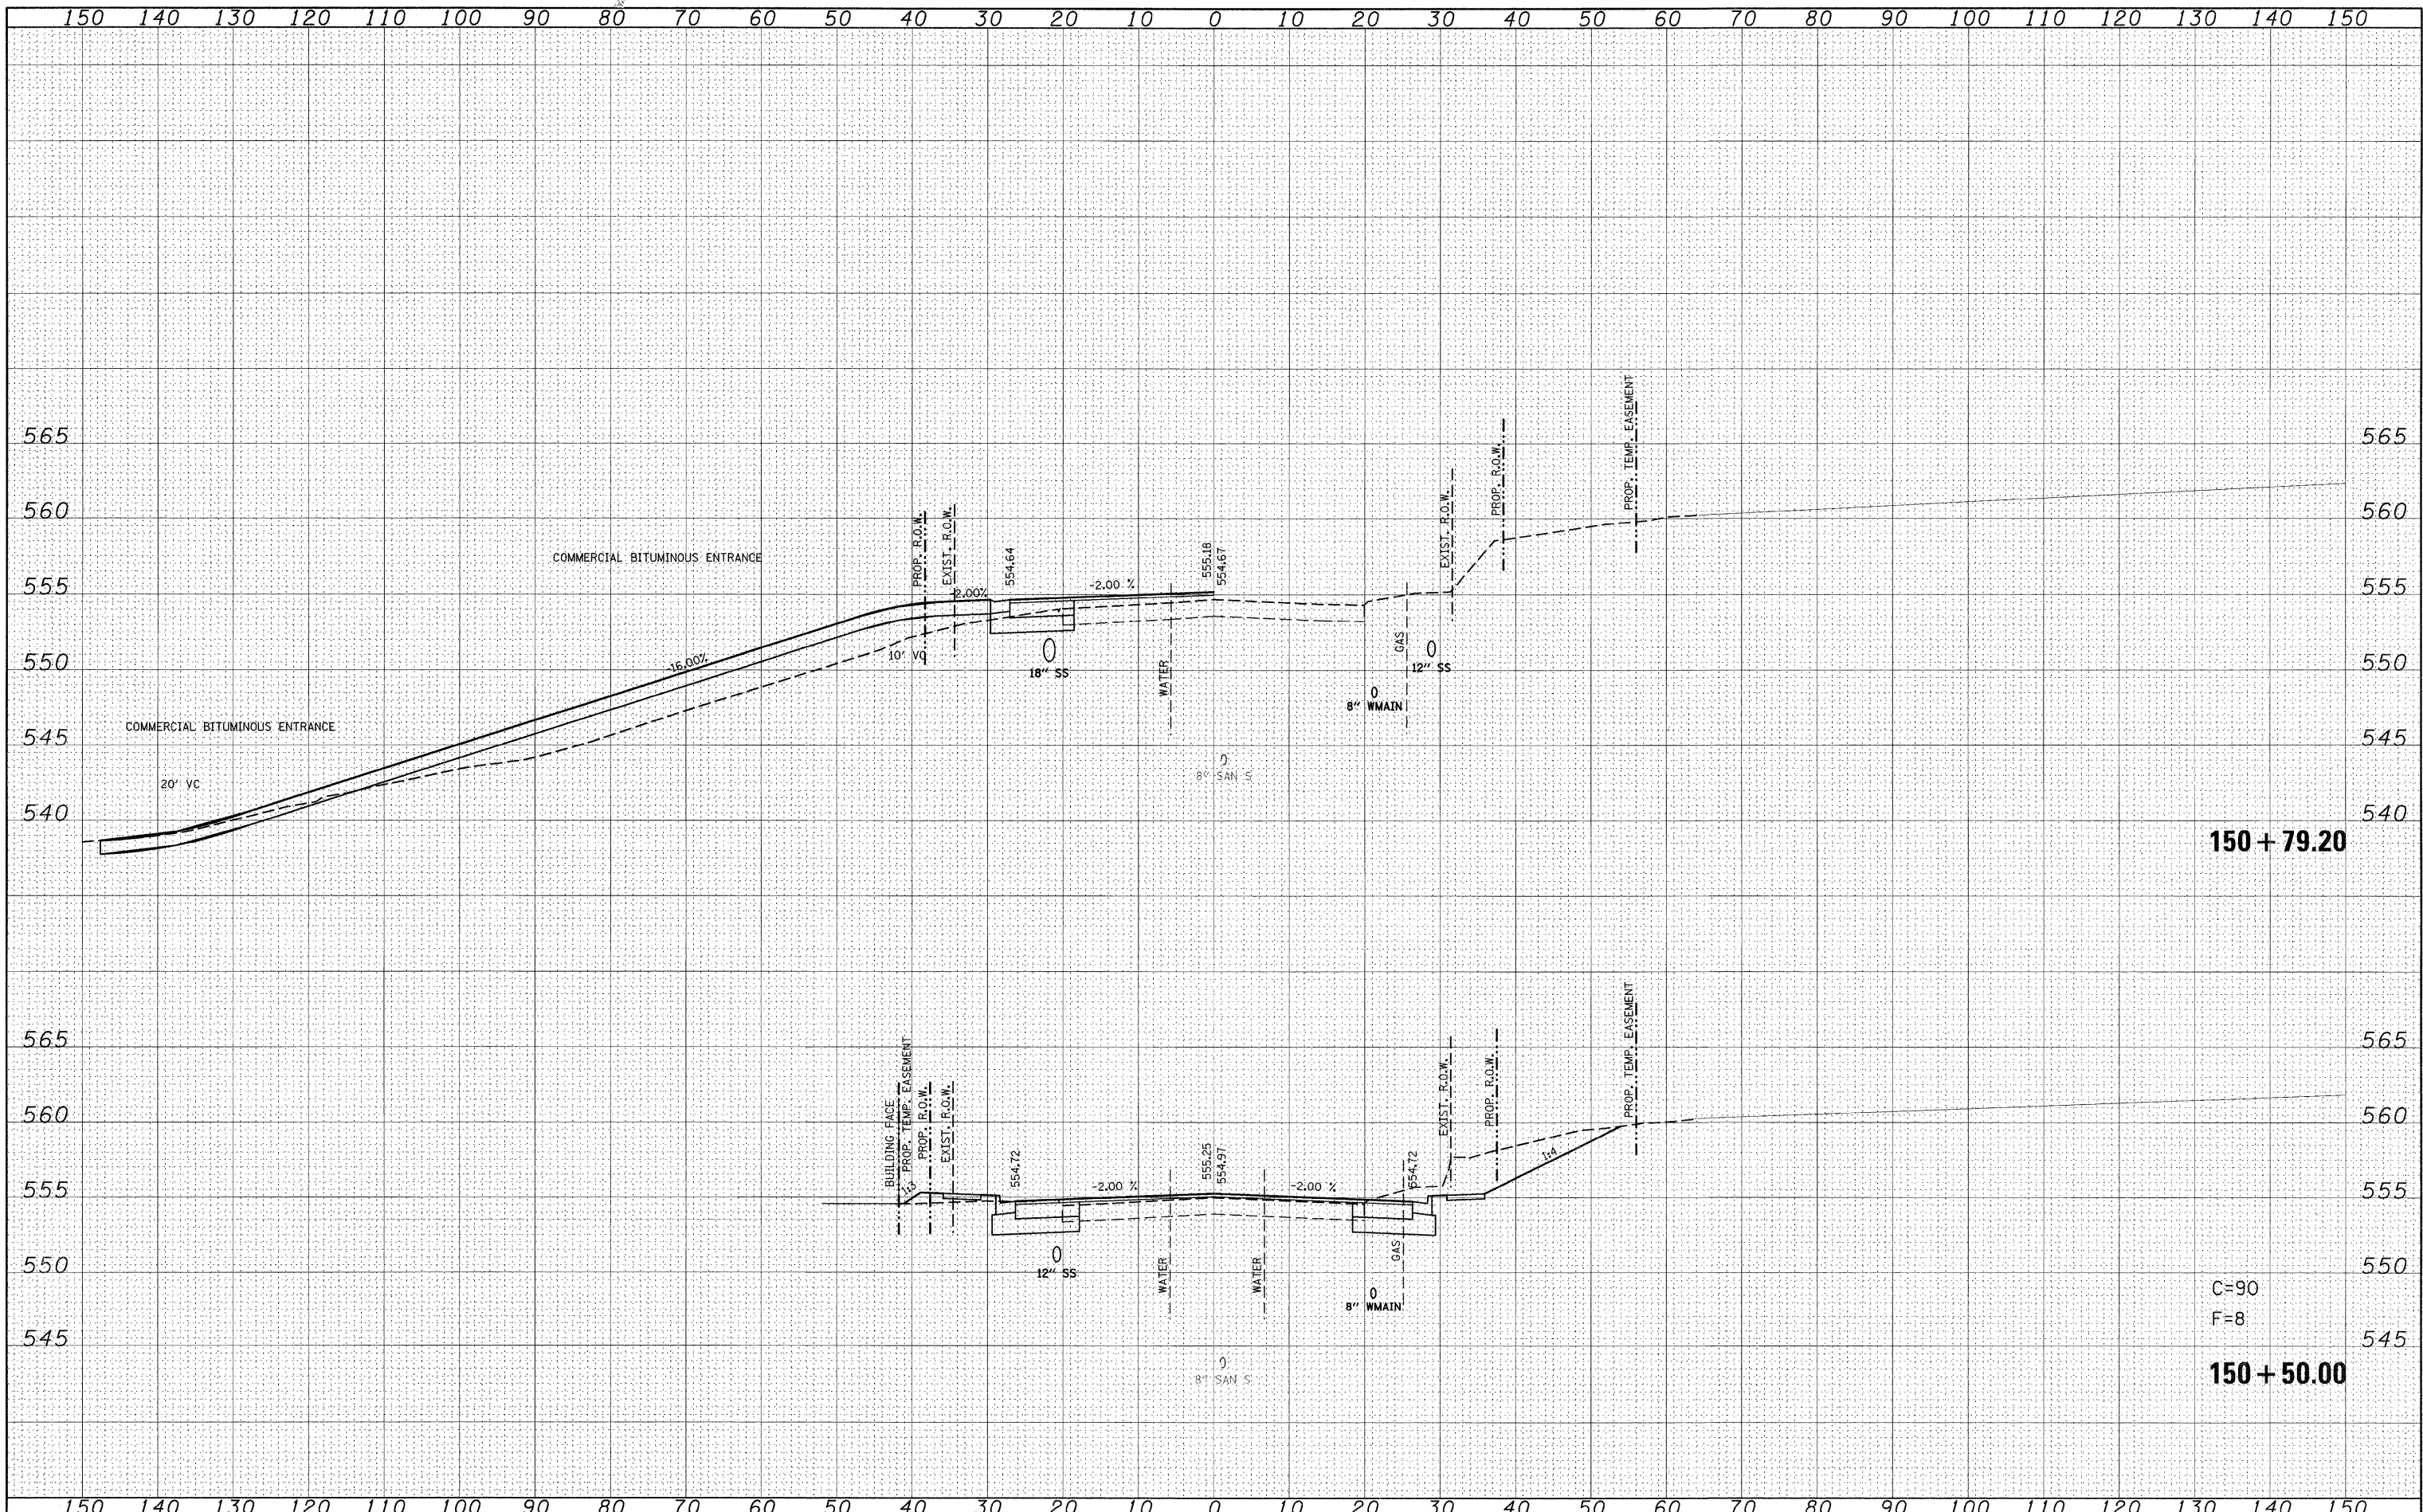

FILE NAME =	USER NAME = default	DESIGNED -	REVISED -	STATE OF ILLINOIS DEPARTMENT OF TRANSPORTATION	IL ROUTE 159 MAINLINE CROSS SECTIONS		F.A.P. RTE.	SECTION	COUNTY	TOTAL SHEETS	SHEET NO.	
Pt\Projects\513501\CADD\DGN\d876830-shr-ssht-1	159.dgn	DRAWN -	REVISED -		SCALE:	SHEET NO. 65 OF 120 SHEETS	STA. 150+50.00 TO STA. 150+79.20	600	60-(30,31,128)-1	ST. CLAIR/MADISON	399	344
	PLOT SCALE = 10,0000' / IN.	CHECKED -	REVISED -									
	PLOT DATE = 8/24/2009	DATE -	REVISED -									

150 + 79.20

150 + 50.00

C=90
F=8