


DATE	
BY	
FINAL SURVEY	
SURVEY PLOTTED	
NOTE BOOK	
AREA CHECKED	

DATE	
BY	
ORIGINAL SURVEY	
SURVEY PLOTTED	
NOTE BOOK	
AREA CHECKED	

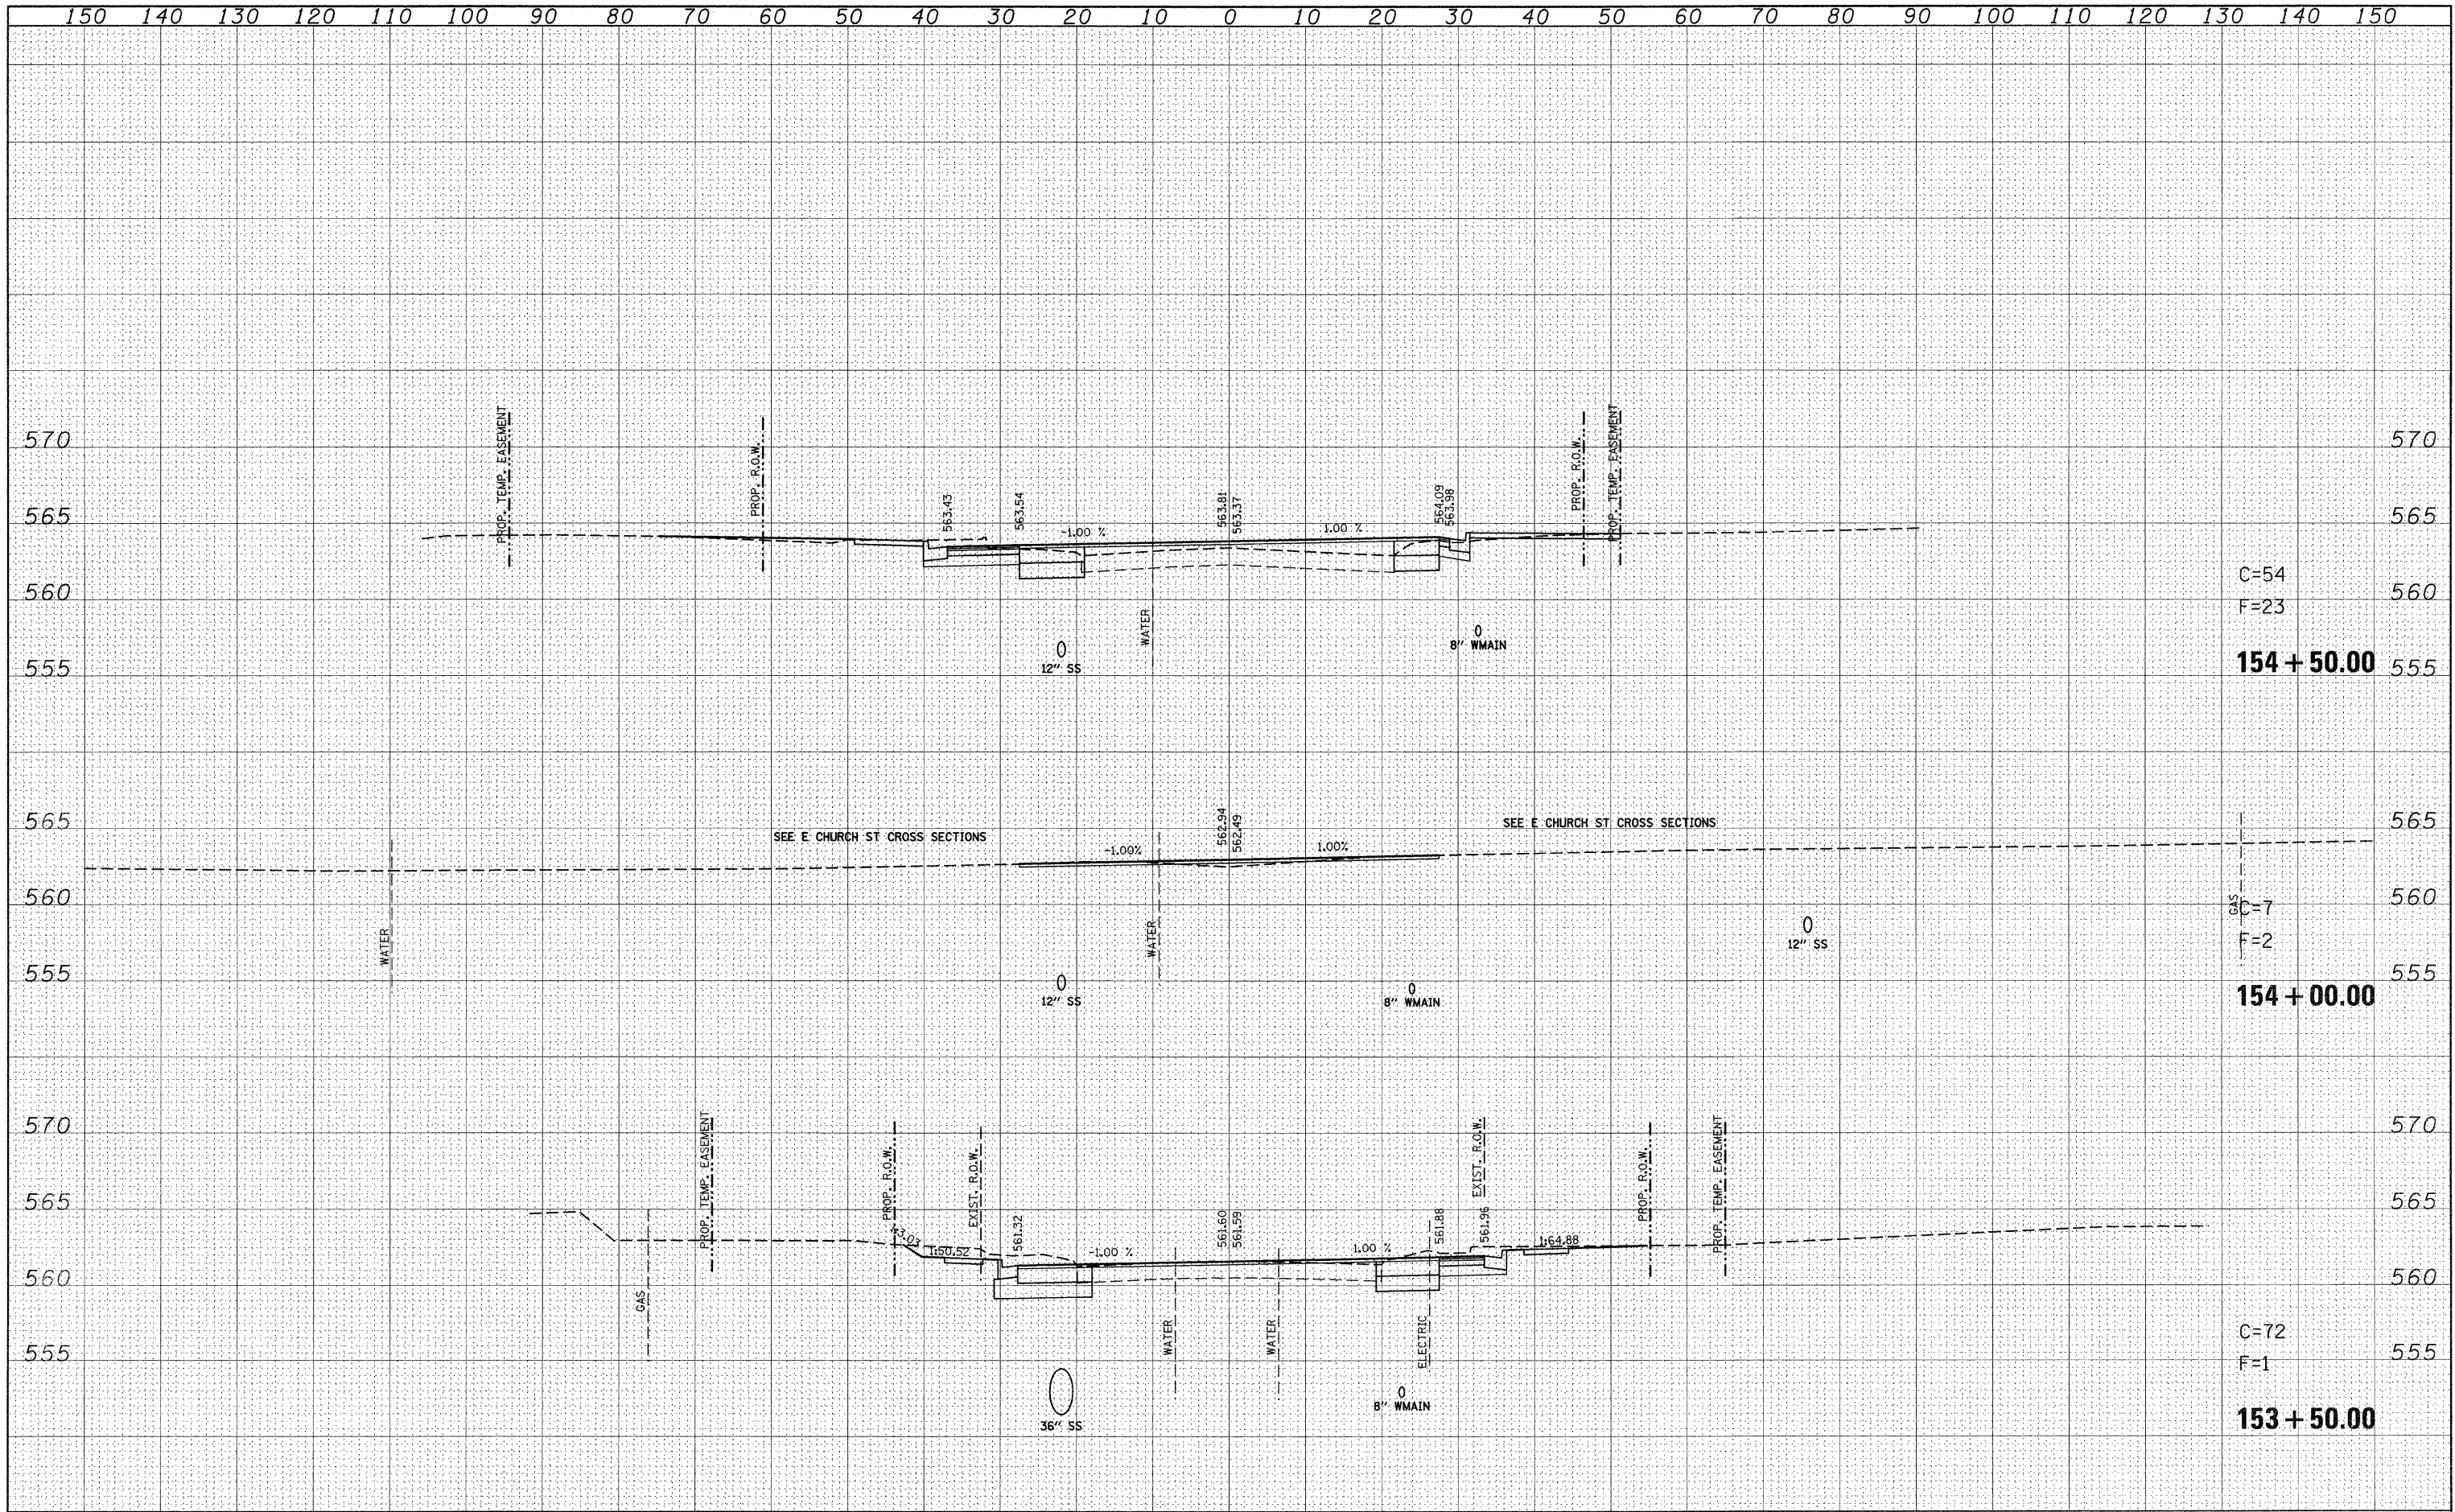

FILE NAME = P:\Projects\151350\1\CADD\DWG\d876830-shit-xsh1-1	USER NAME = default	DESIGNED -	REVISED -	STATE OF ILLINOIS DEPARTMENT OF TRANSPORTATION	<i>Rev.</i> IL ROUTE 159 MAINLINE CROSS SECTIONS	F.A.P. RTE. 600	SECTION 60-(30,31,128)-1	COUNTY ST. CLAIR/MADISON	TOTAL SHEETS 399	SHEET NO. 347	
PLOT SCALE = 10.0000' / IN.	DESIGNED -	REVISED -	SCALE:			SHEET NO. 68 OF 120 SHEETS	STA. 153+50.00 TO STA. 154+50.00	CONTRACT NO. 76830		ILLINOIS FED. AID PROJECT	
PLOT DATE = 12/17/2009	CHECKED -	REVISED -									
	DATE -	REVISED -									