


DATE	
BY	
SURVEYED	
NOTED	
TEMPLATE	
AREAS	
CHECKED	
NO.	

DATE	
BY	
SURVEYED	
NOTED	
TEMPLATE	
AREAS	
CHECKED	
NO.	

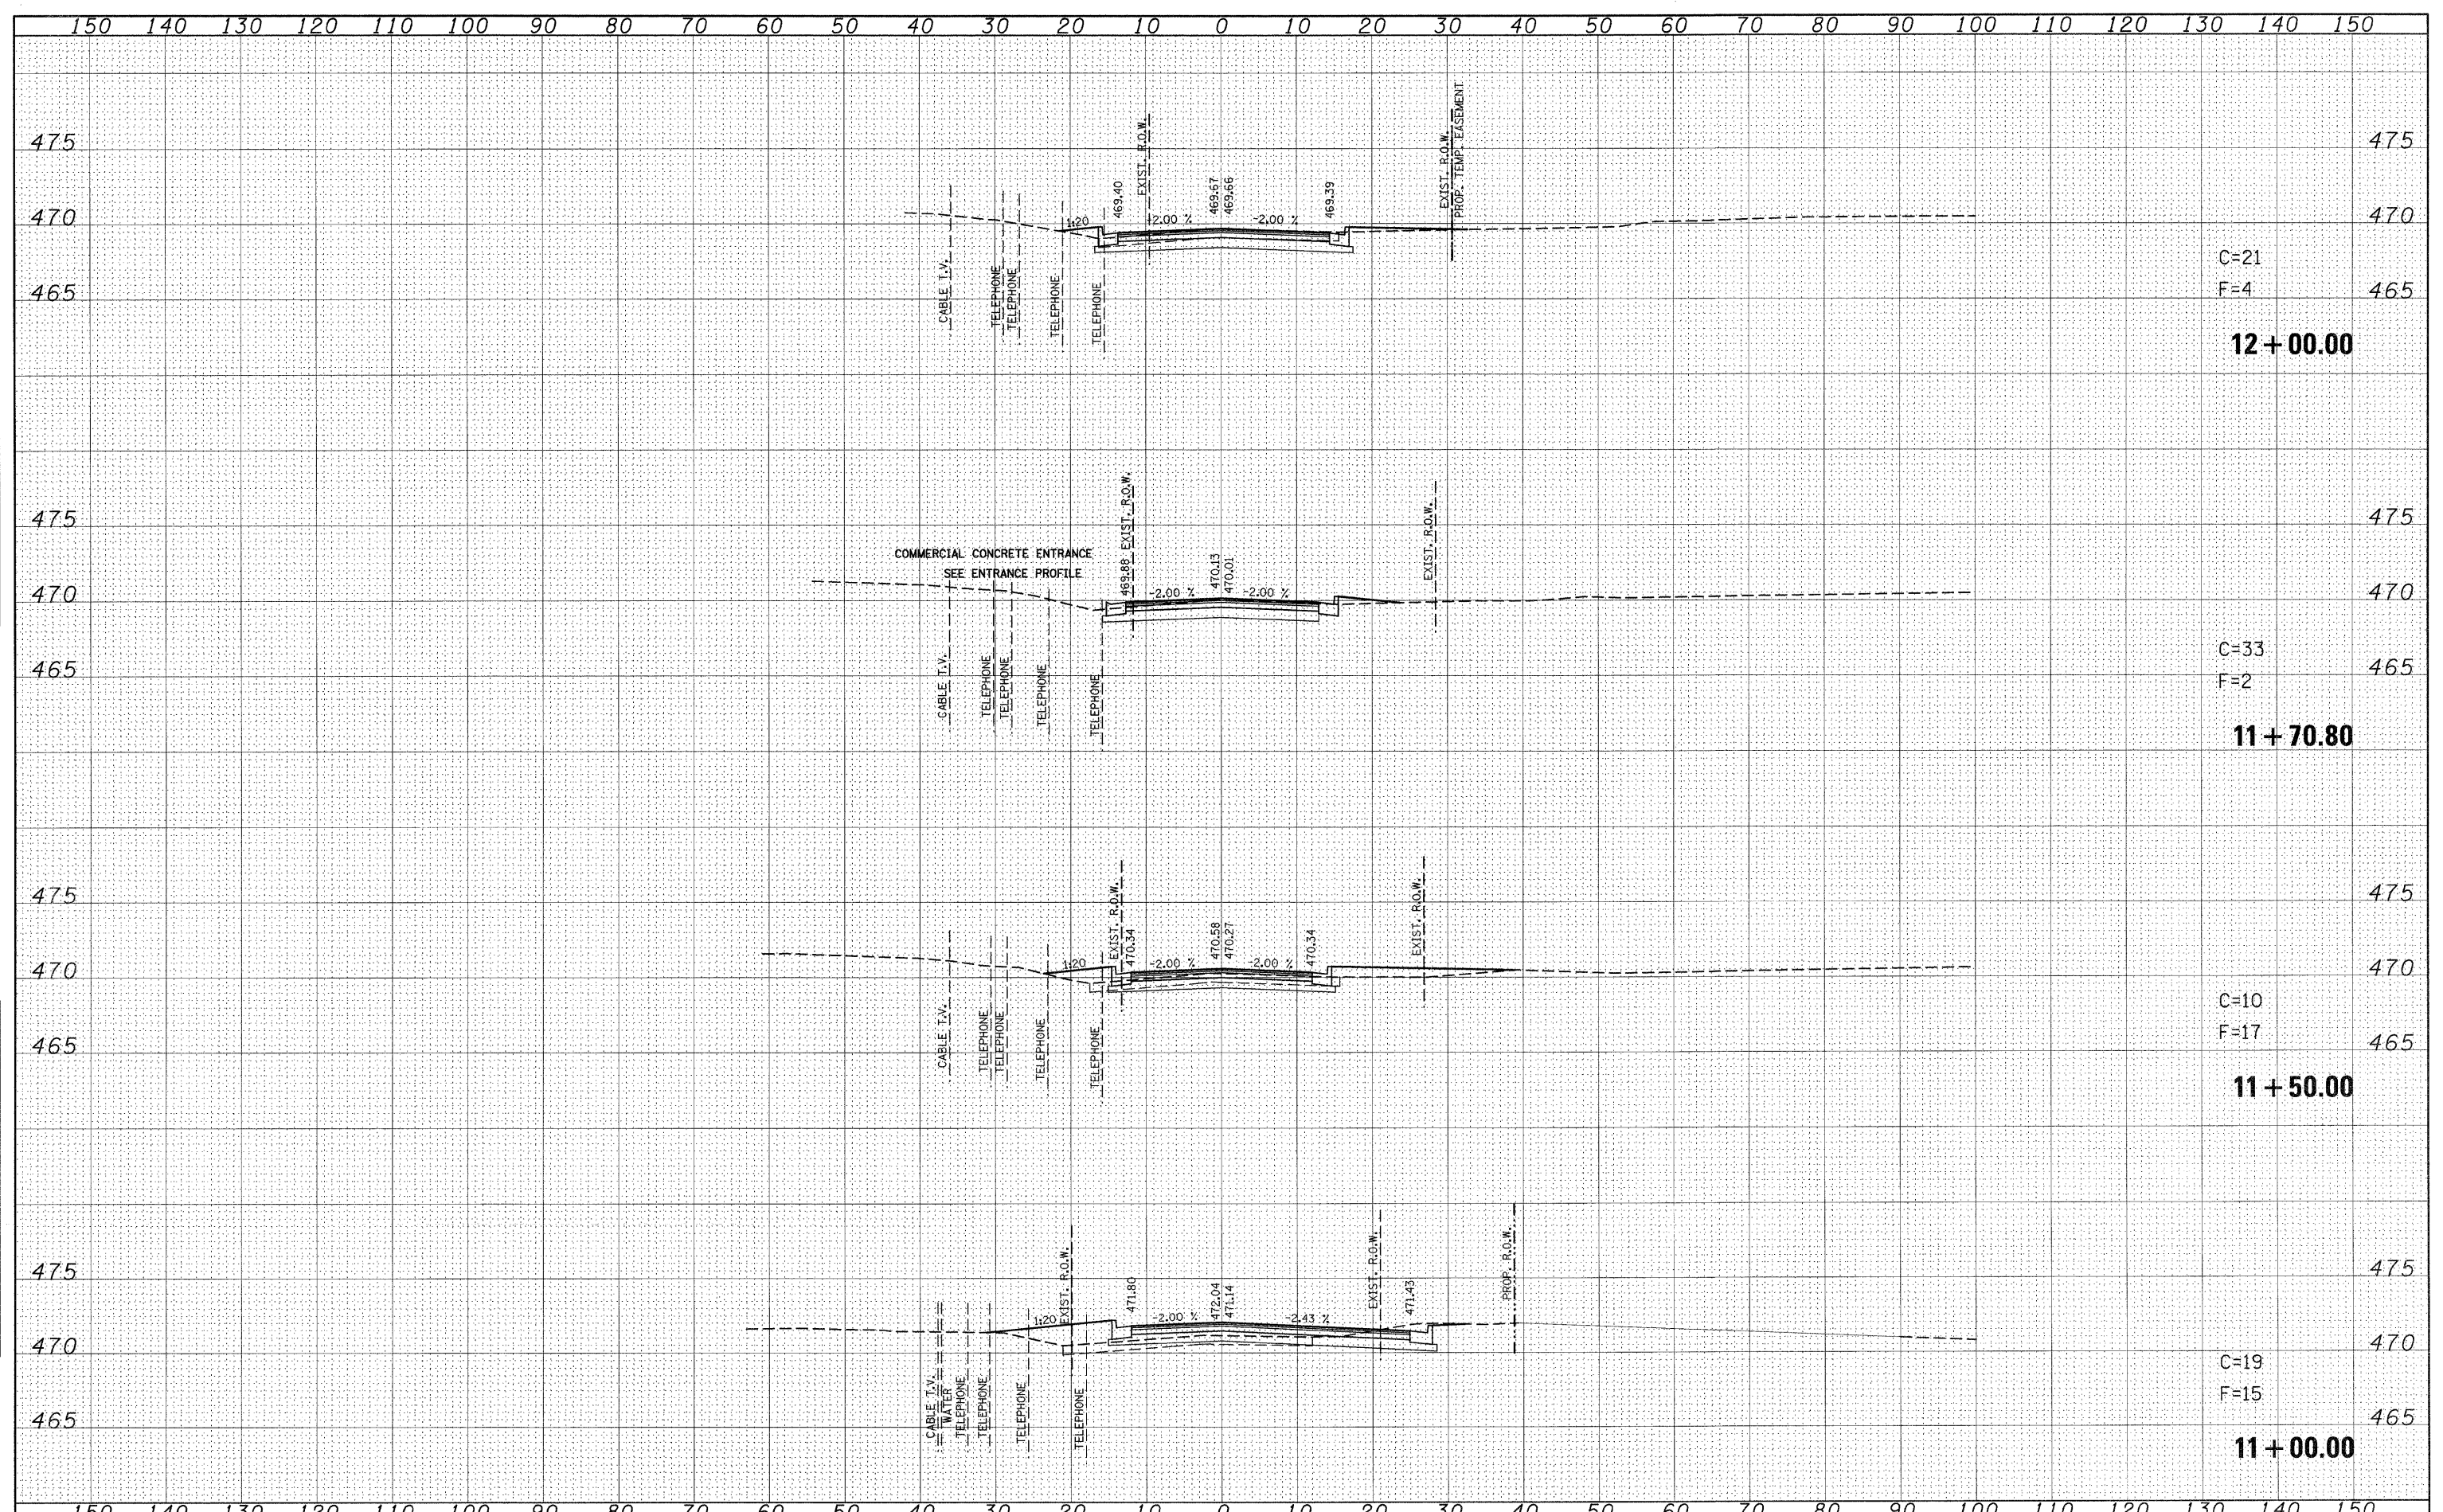

C=21
F=4

12 + 00.00

C=33
F=2

11 + 70.80

C=10
F=17

11 + 50.00

C=19
F=15

11 + 00.00

FILE NAME =	USER NAME = default	DESIGNED -	REVISED -	STATE OF ILLINOIS DEPARTMENT OF TRANSPORTATION	SOUTH CLINTON ST SIDE ROAD CROSS SECTIONS			F.A.P. RTE.	SECTION	COUNTY	TOTAL SHEETS	SHEET NO.
pi\projects\513501\cadd\dgn\d976830-sht-xsh-t-clinton.dgn		DRAWN -	REVISED -		600	60-(30,31,128)-1	ST. CLAIR/MADISON	399	358			
		CHECKED -	REVISED -		CONTRACT NO. 76830							
		DATE -	REVISED -		(ILLINOIS) FED. AID PROJECT							
				SCALE:	SHEET NO. 79 OF 120 SHEETS	STA. 11+00.00	TO STA. 12+00.00					