


150 140 130 120 110 100 90 80 70 60 50 40 30 20 10 0 10 20 30 40 50 60 70 80 90 100 110 120 130 140 150

| | | |
|--------------|---------------|------|
| FINAL SURVEY | SURVEYED | DATE |
| NOTE BOOK | TEMPLATE | |
| NO. | AREAS CHECKED | |

| | | |
|-----------------|---------------|------|
| ORIGINAL SURVEY | SURVEYED | DATE |
| NOTE BOOK | TEMPLATE | |
| NO. | AREAS CHECKED | |

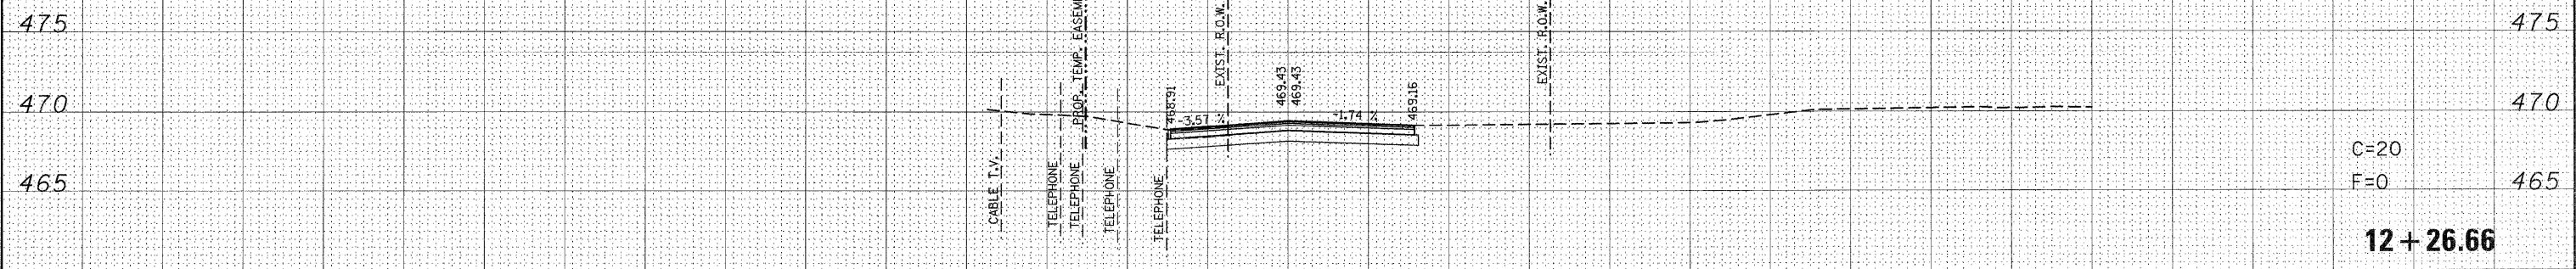

150 140 130 120 110 100 90 80 70 60 50 40 30 20 10 0 10 20 30 40 50 60 70 80 90 100 110 120 130 140 150

| | | | | | | | | | | | | |
|---|---------------------|------------|-----------|---|--|------------------|-------------------|--------------------|---------|--------|--------------|-----------|
| FILE NAME = | USER NAME = default | DESIGNED - | REVISED - | STATE OF ILLINOIS DEPARTMENT OF TRANSPORTATION | SOUTH CLINTON ST SIDE ROAD CROSS SECTIONS | | | F.A.P. RTE. | SECTION | COUNTY | TOTAL SHEETS | SHEET NO. |
| p:\projects\513581\cadd\dgn\d876838-shr-x-shr-3 | Clinton.dgn | DRAWN - | REVISED - | | 600 | 60-(30,31,128)-1 | ST. CLAIR/MADISON | 399 | 359 | | | |
| PLOT SCALE = 10.0000' / IN. | | CHECKED - | REVISED - | | SCALE: SHEET NO. 80 OF 120 SHEETS STA. 12+26.66 TO STA. 12+26.66 | | | CONTRACT NO. 76830 | | | | |
| PLOT DATE = 8/24/2009 | | DATE - | REVISED - | | [ILLINOIS] FED. AID PROJECT | | | | | | | |