


|              |               |      |
|--------------|---------------|------|
| FINAL SURVEY | SURVEYED      | DATE |
| NOTE BOOK    | TEMPLATE      |      |
| NO.          | AREAS CHECKED |      |

|                 |               |      |
|-----------------|---------------|------|
| ORIGINAL SURVEY | SURVEYED      | DATE |
| NOTE BOOK       | TEMPLATE      |      |
| NO.             | AREAS CHECKED |      |

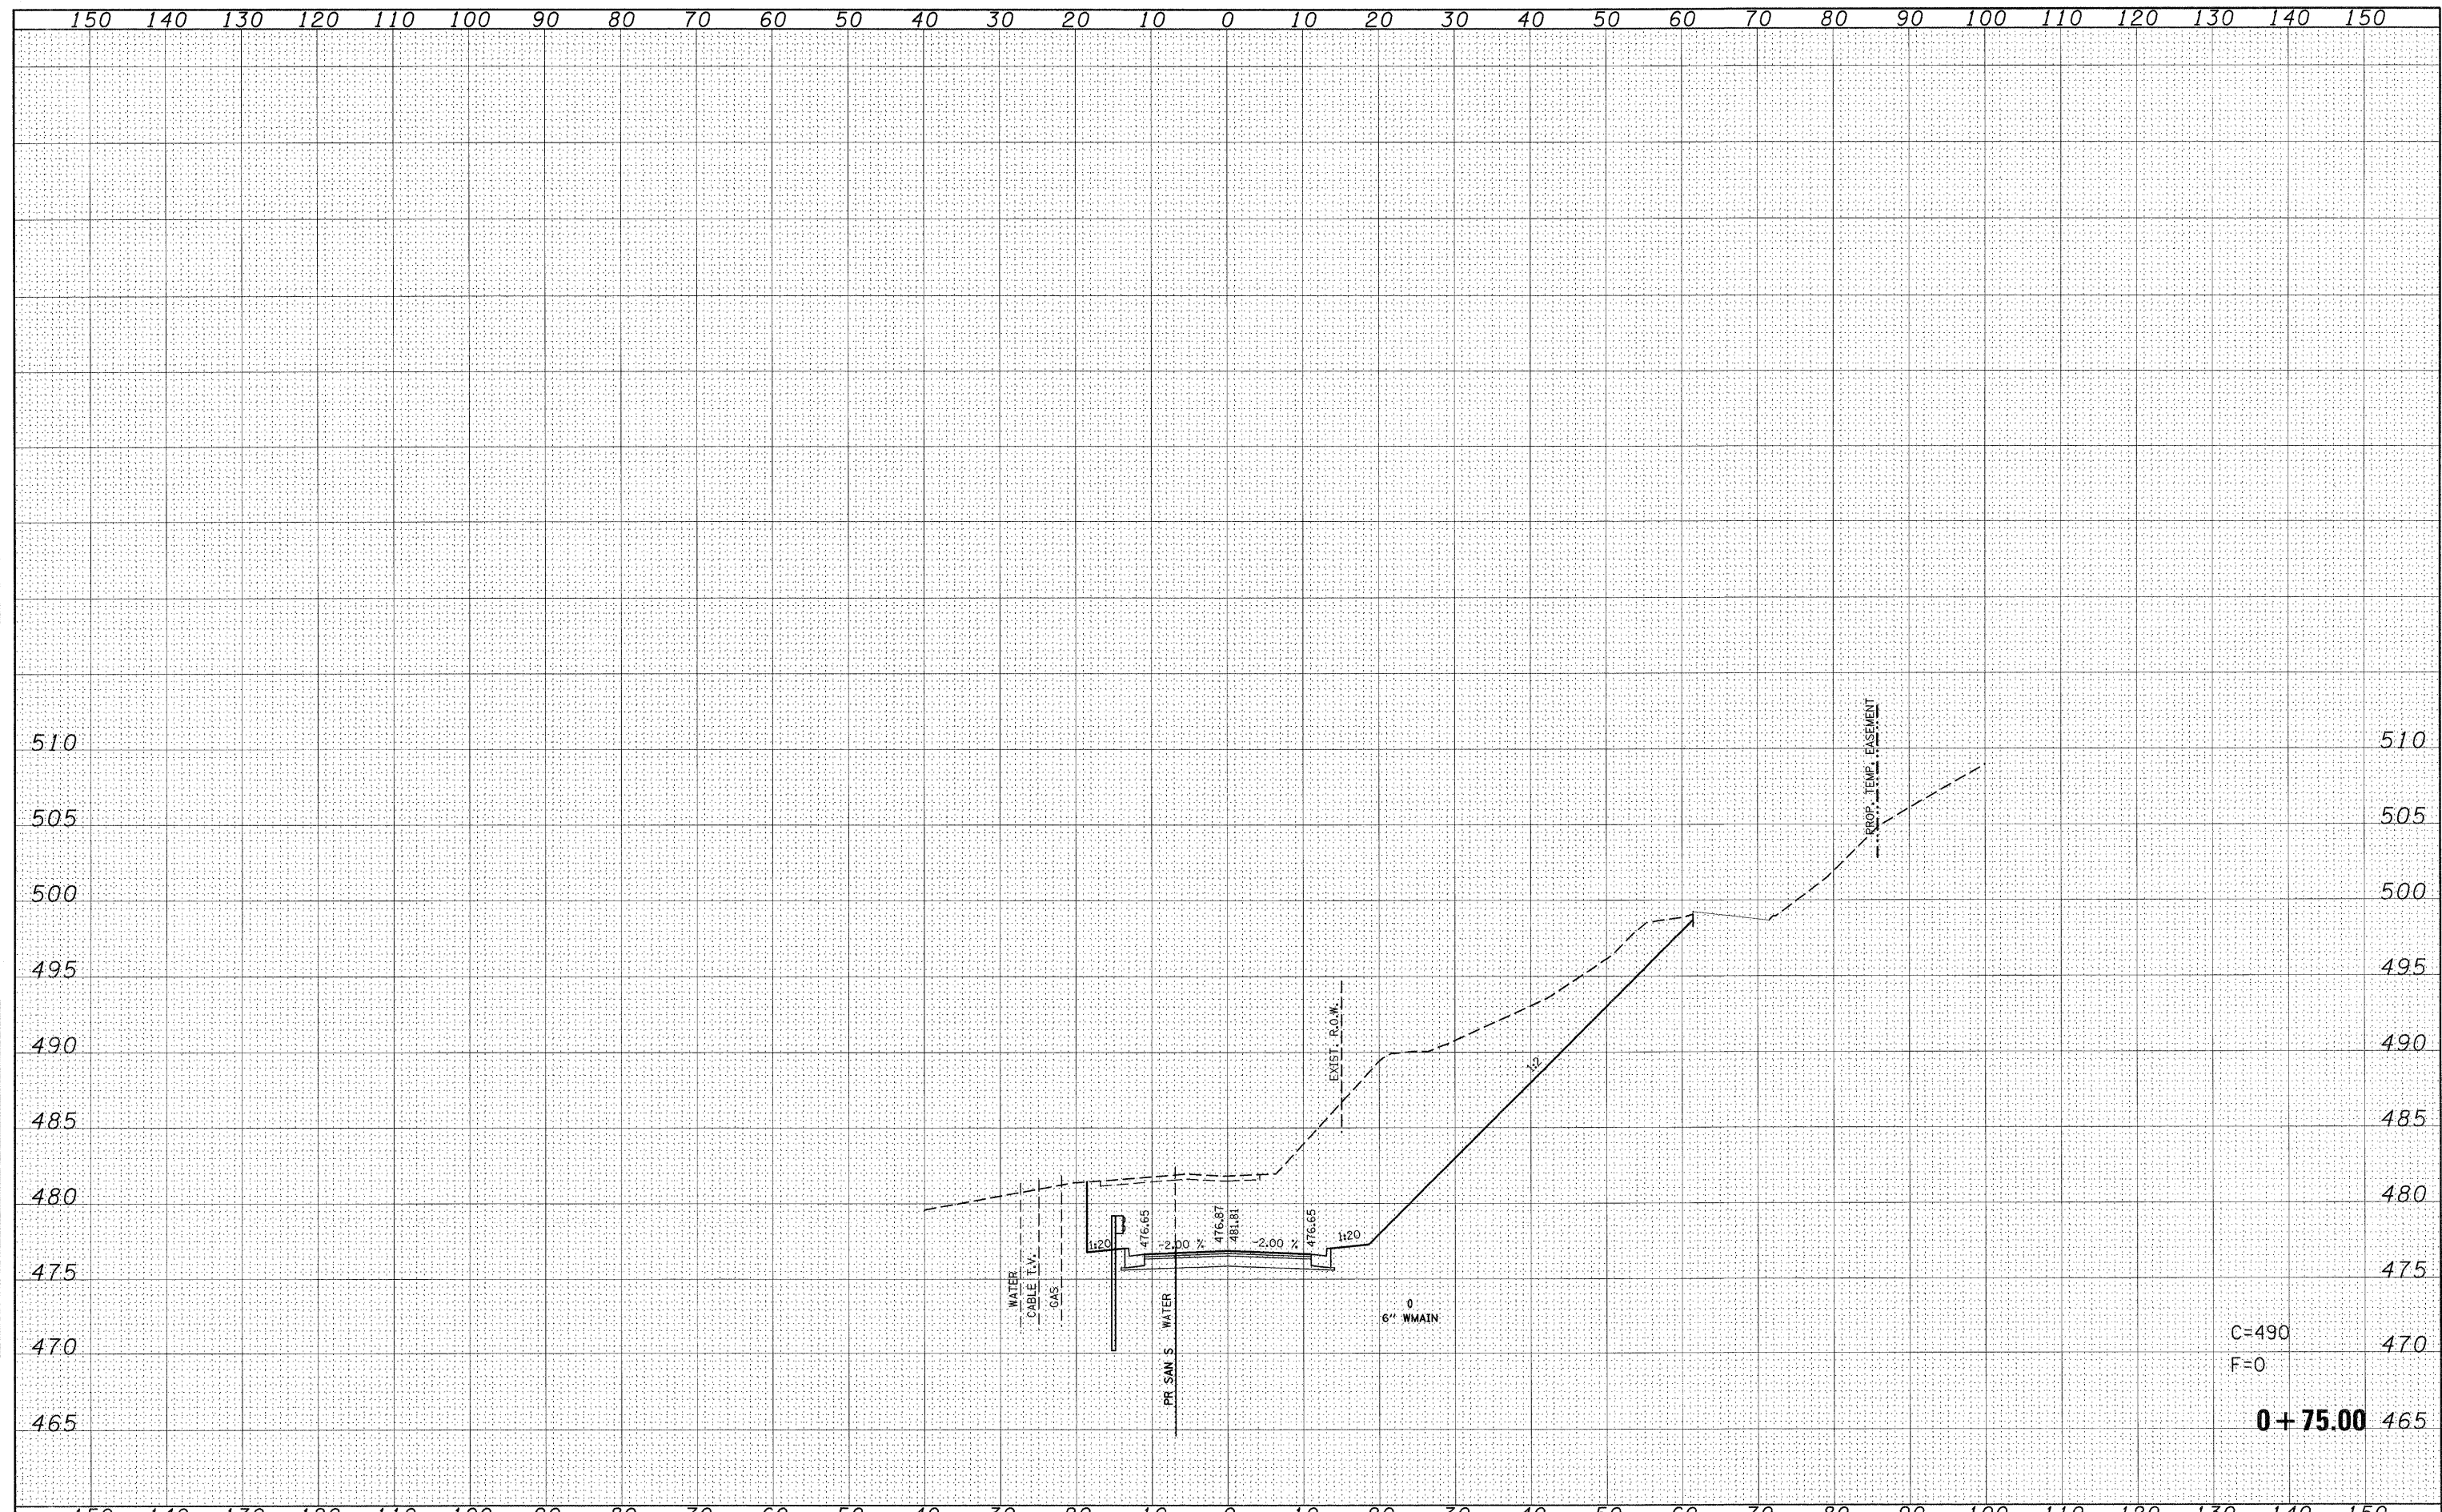

C=490  
F=0  
**0+75.00**

|  |                     |            |           |   |  |                            |                    |         |                  |                   |           |     |
|--|---------------------|------------|-----------|---|--|----------------------------|--------------------|---------|------------------|-------------------|-----------|-----|
| FILE NAME =                                    | USER NAME = default | DESIGNED - | REVISED - | <b>STATE OF ILLINOIS<br/>DEPARTMENT OF TRANSPORTATION</b> | <b>MCKINLEY AVE<br/>SIDE ROAD CROSS SECTIONS</b> |                            | F.A.P. RTE.        | SECTION | COUNTY           | TOTAL SHEETS      | SHEET NO. |     |
| p:\projects\513501\cadd\dgn\d876830-sht-xssht- | kinley.dgn          | DRAWN -    | REVISED - |   | SCALE:   | SHEET NO. 82 OF 120 SHEETS | STA. +75.00        | 600     | 60-(30,31,128)-1 | ST. CLAIR/MADISON | 399       | 361 |
|  |                     | CHECKED -  | REVISED - |   |  |                            |                    |         |                  |                   |           |     |
|  |                     | DATE -     | REVISED - |   |  |                            | TO STA. +75.00     |         |                  |                   |           |     |
|  |                     |            |           |   |  |                            | CONTRACT NO. 76830 |         |                  |                   |           |     |
| ILLINOIS FED. AID PROJECT                      |                     |            |           |   |  |                            |                    |         |                  |                   |           |     |