


FINAL SURVEY NOTE BOOK NO. _____
 SURVEYED _____
 TEMPLATE _____
 AREAS CHECKED _____

ORIGINAL SURVEY NOTE BOOK NO. _____
 SURVEYED _____
 TEMPLATE _____
 AREAS CHECKED _____

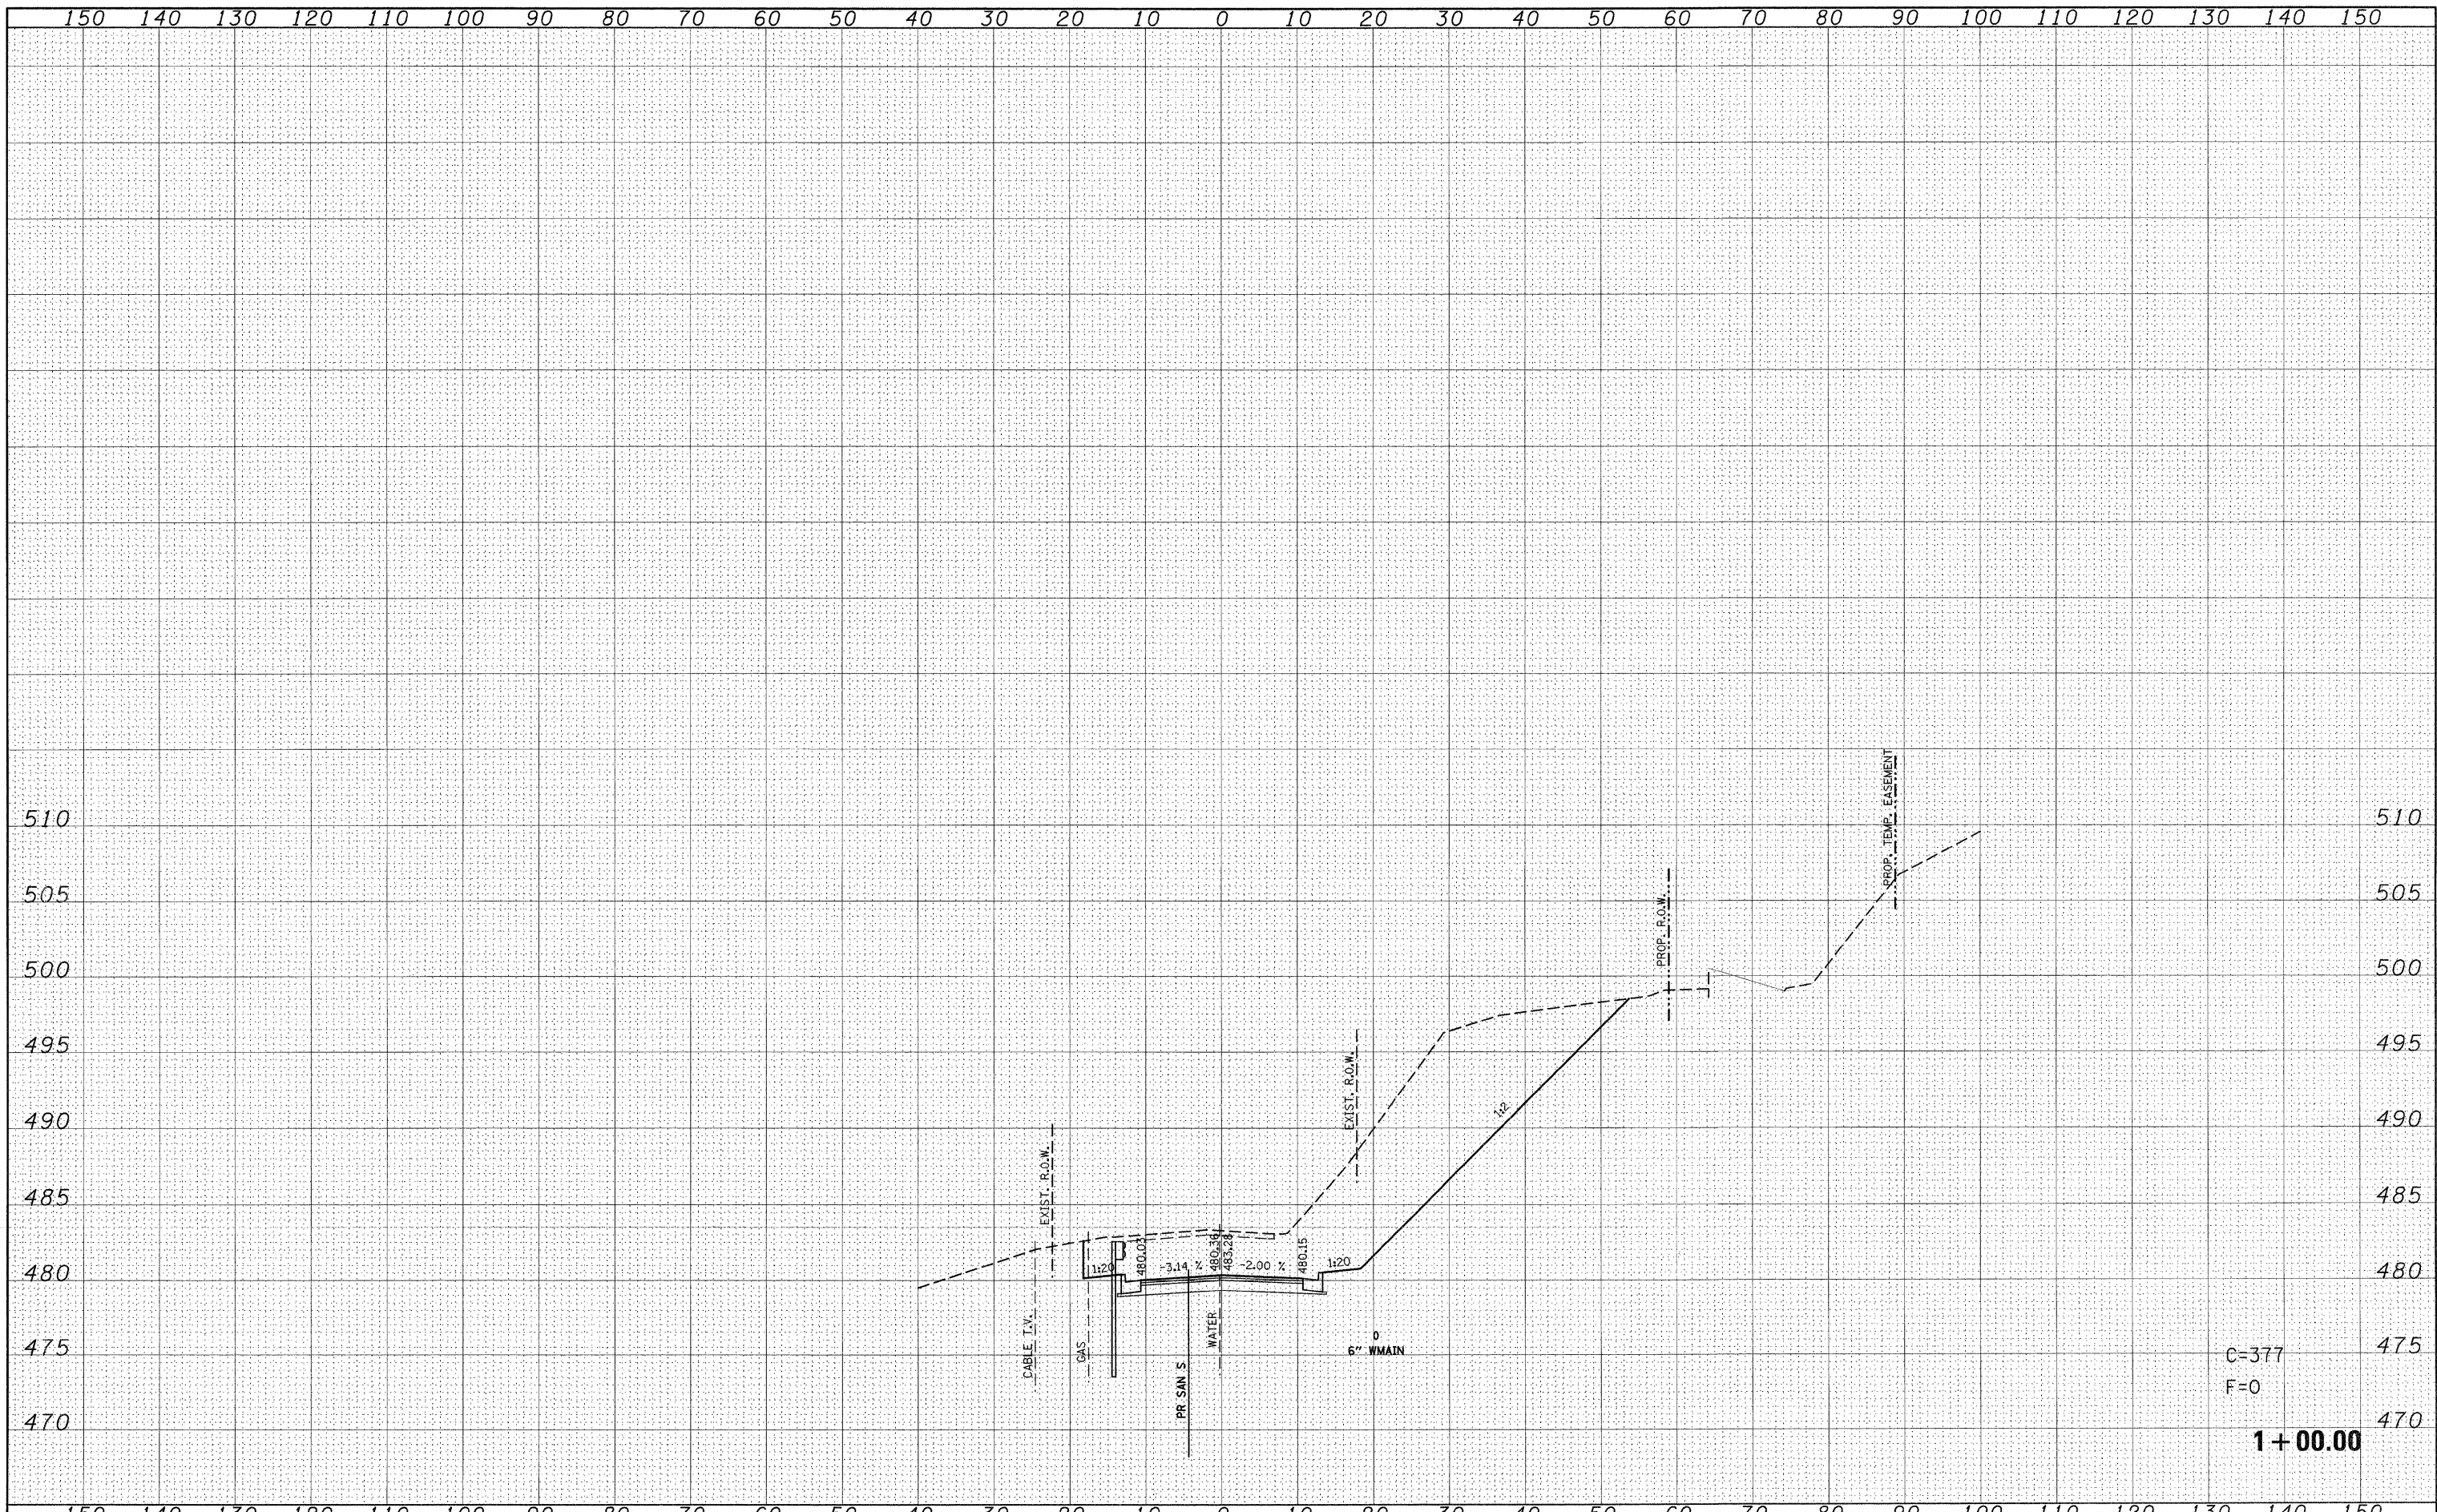

C=377
 F=0
1+00.00

FILE NAME =	USER NAME = default	DESIGNED -	REVISED -	STATE OF ILLINOIS DEPARTMENT OF TRANSPORTATION	MCKINLEY AVE SIDE ROAD CROSS SECTIONS			F.A.P. RTE. 600	SECTION 60-(30,31,128)-1	COUNTY ST. CLAIR/MADISON	TOTAL SHEETS 399	SHEET NO. 362
p:\projects\513581\cadd\dgn\d876838-sht-xssht-1	okinley.dgn	DRAWN -	REVISED -		SCALE:	SHEET NO. 83 OF 120 SHEETS	STA. 1+00.00	TO STA. 1+00.00	CONTRACT NO. 76830			
		CHECKED -	REVISED -		ILLINOIS FED. AID PROJECT							
		DATE -	REVISED -									