


FINAL SURVEY	BY	DATE
SURVEYED		
NOTE BOOK		
NO.		
TEMPLATES		
AREAS CHECKED		

ORIGINAL SURVEY	BY	DATE
SURVEYED		
NOTE BOOK		
NO.		
TEMPLATES		
AREAS CHECKED		

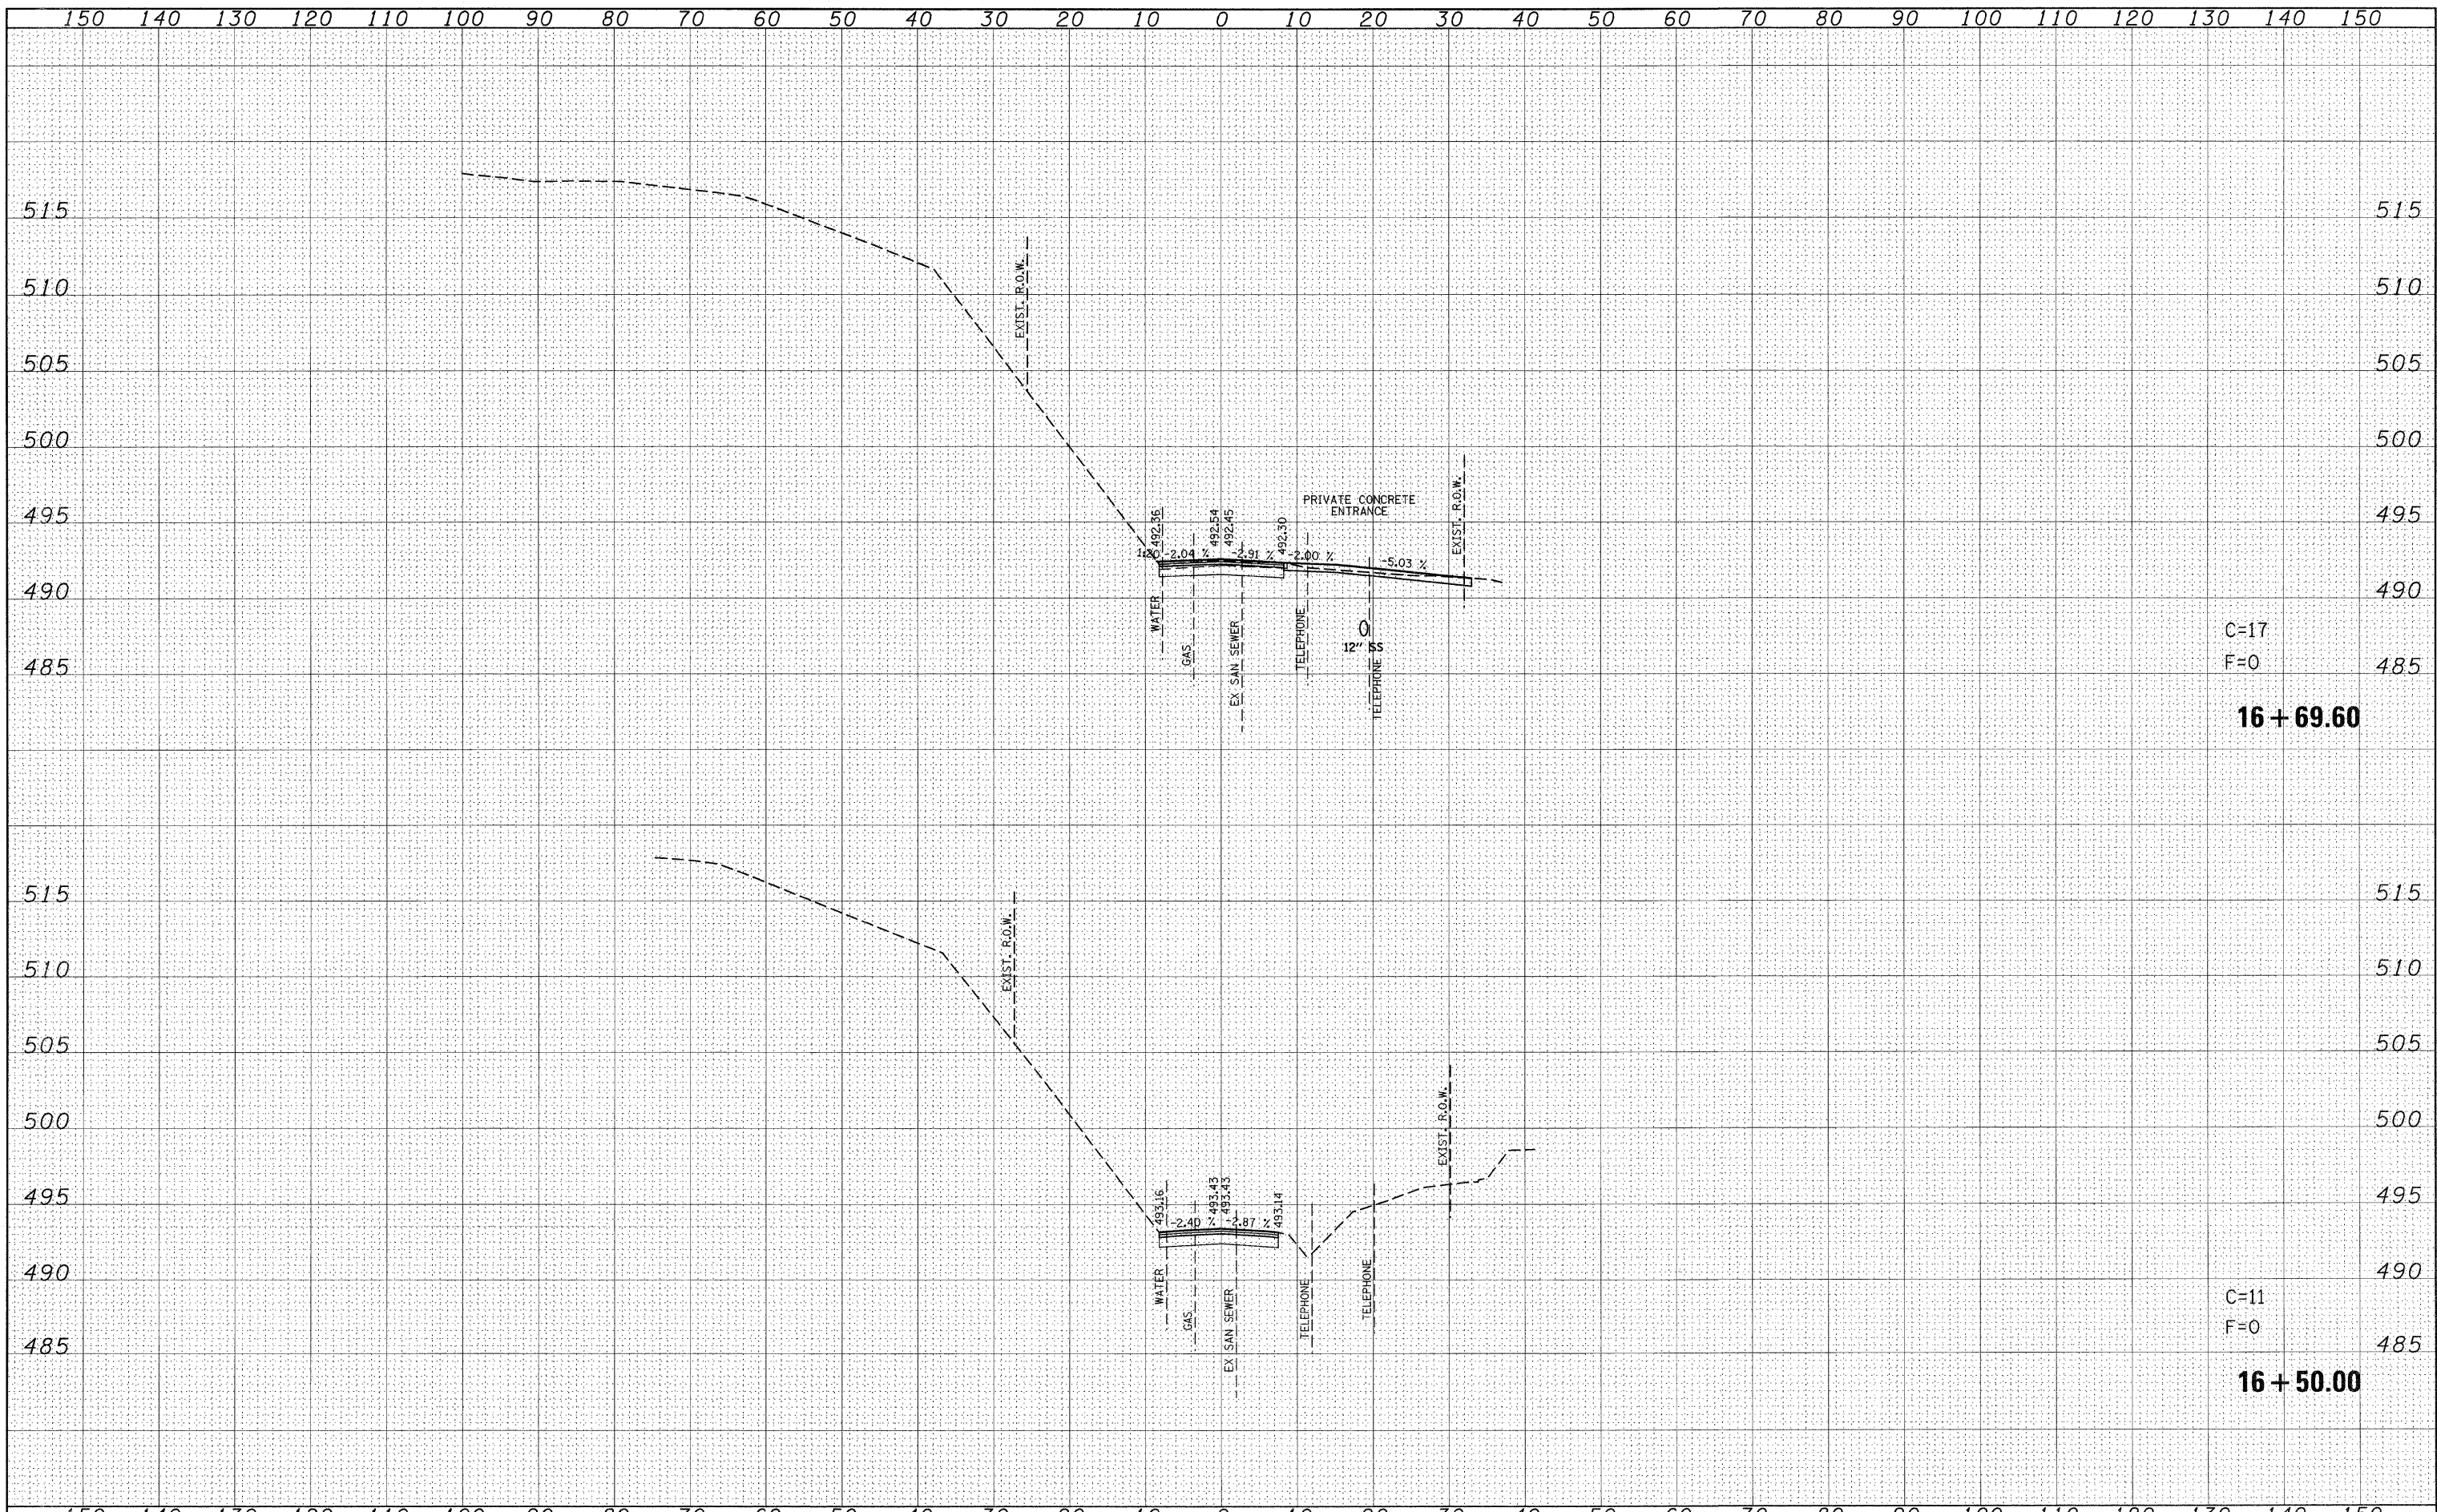

C=17  
F=0

**16 + 69.60**

C=11  
F=0

**16 + 50.00**

FILE NAME =	USER NAME = default	DESIGNED -	REVISED -	<b>STATE OF ILLINOIS DEPARTMENT OF TRANSPORTATION</b>	<b>LOOP ST /S CHESTNUT ST - PHASE 1 SIDE ROAD CROSS SECTIONS</b>			F.A.P. RTE.	SECTION	COUNTY	TOTAL SHEETS	SHEET NO.	
pi:\projects\513581\cadd\dgn\d876838-shr-x-shr-loop-Chestnut-Pl.dgn		DRAWN -	REVISED -		SCALE:	SHEET NO. 86 OF 120 SHEETS	STA. 16+50.00	TO STA. 16+69.60	600	60-(30,31,128)-1	ST. CLAIR/MADISON	399	365
PLOT SCALE = 10,0000' / IN.		CHECKED -	REVISED -										
PLOT DATE = 8/24/2009		DATE -	REVISED -										
											CONTRACT NO. 76830		
											ILLINOIS FED. AID PROJECT		