


DATE	
BY	
FINAL SURVEY	
REVISED	
NOTED	
TEMPLATE	
NOTE BOOK	
AREAS	
AREAS CHECKED	
NO.	

DATE	
BY	
ORIGINAL SURVEY	
REVISED	
NOTED	
TEMPLATE	
NOTE BOOK	
AREAS	
AREAS CHECKED	
NO.	

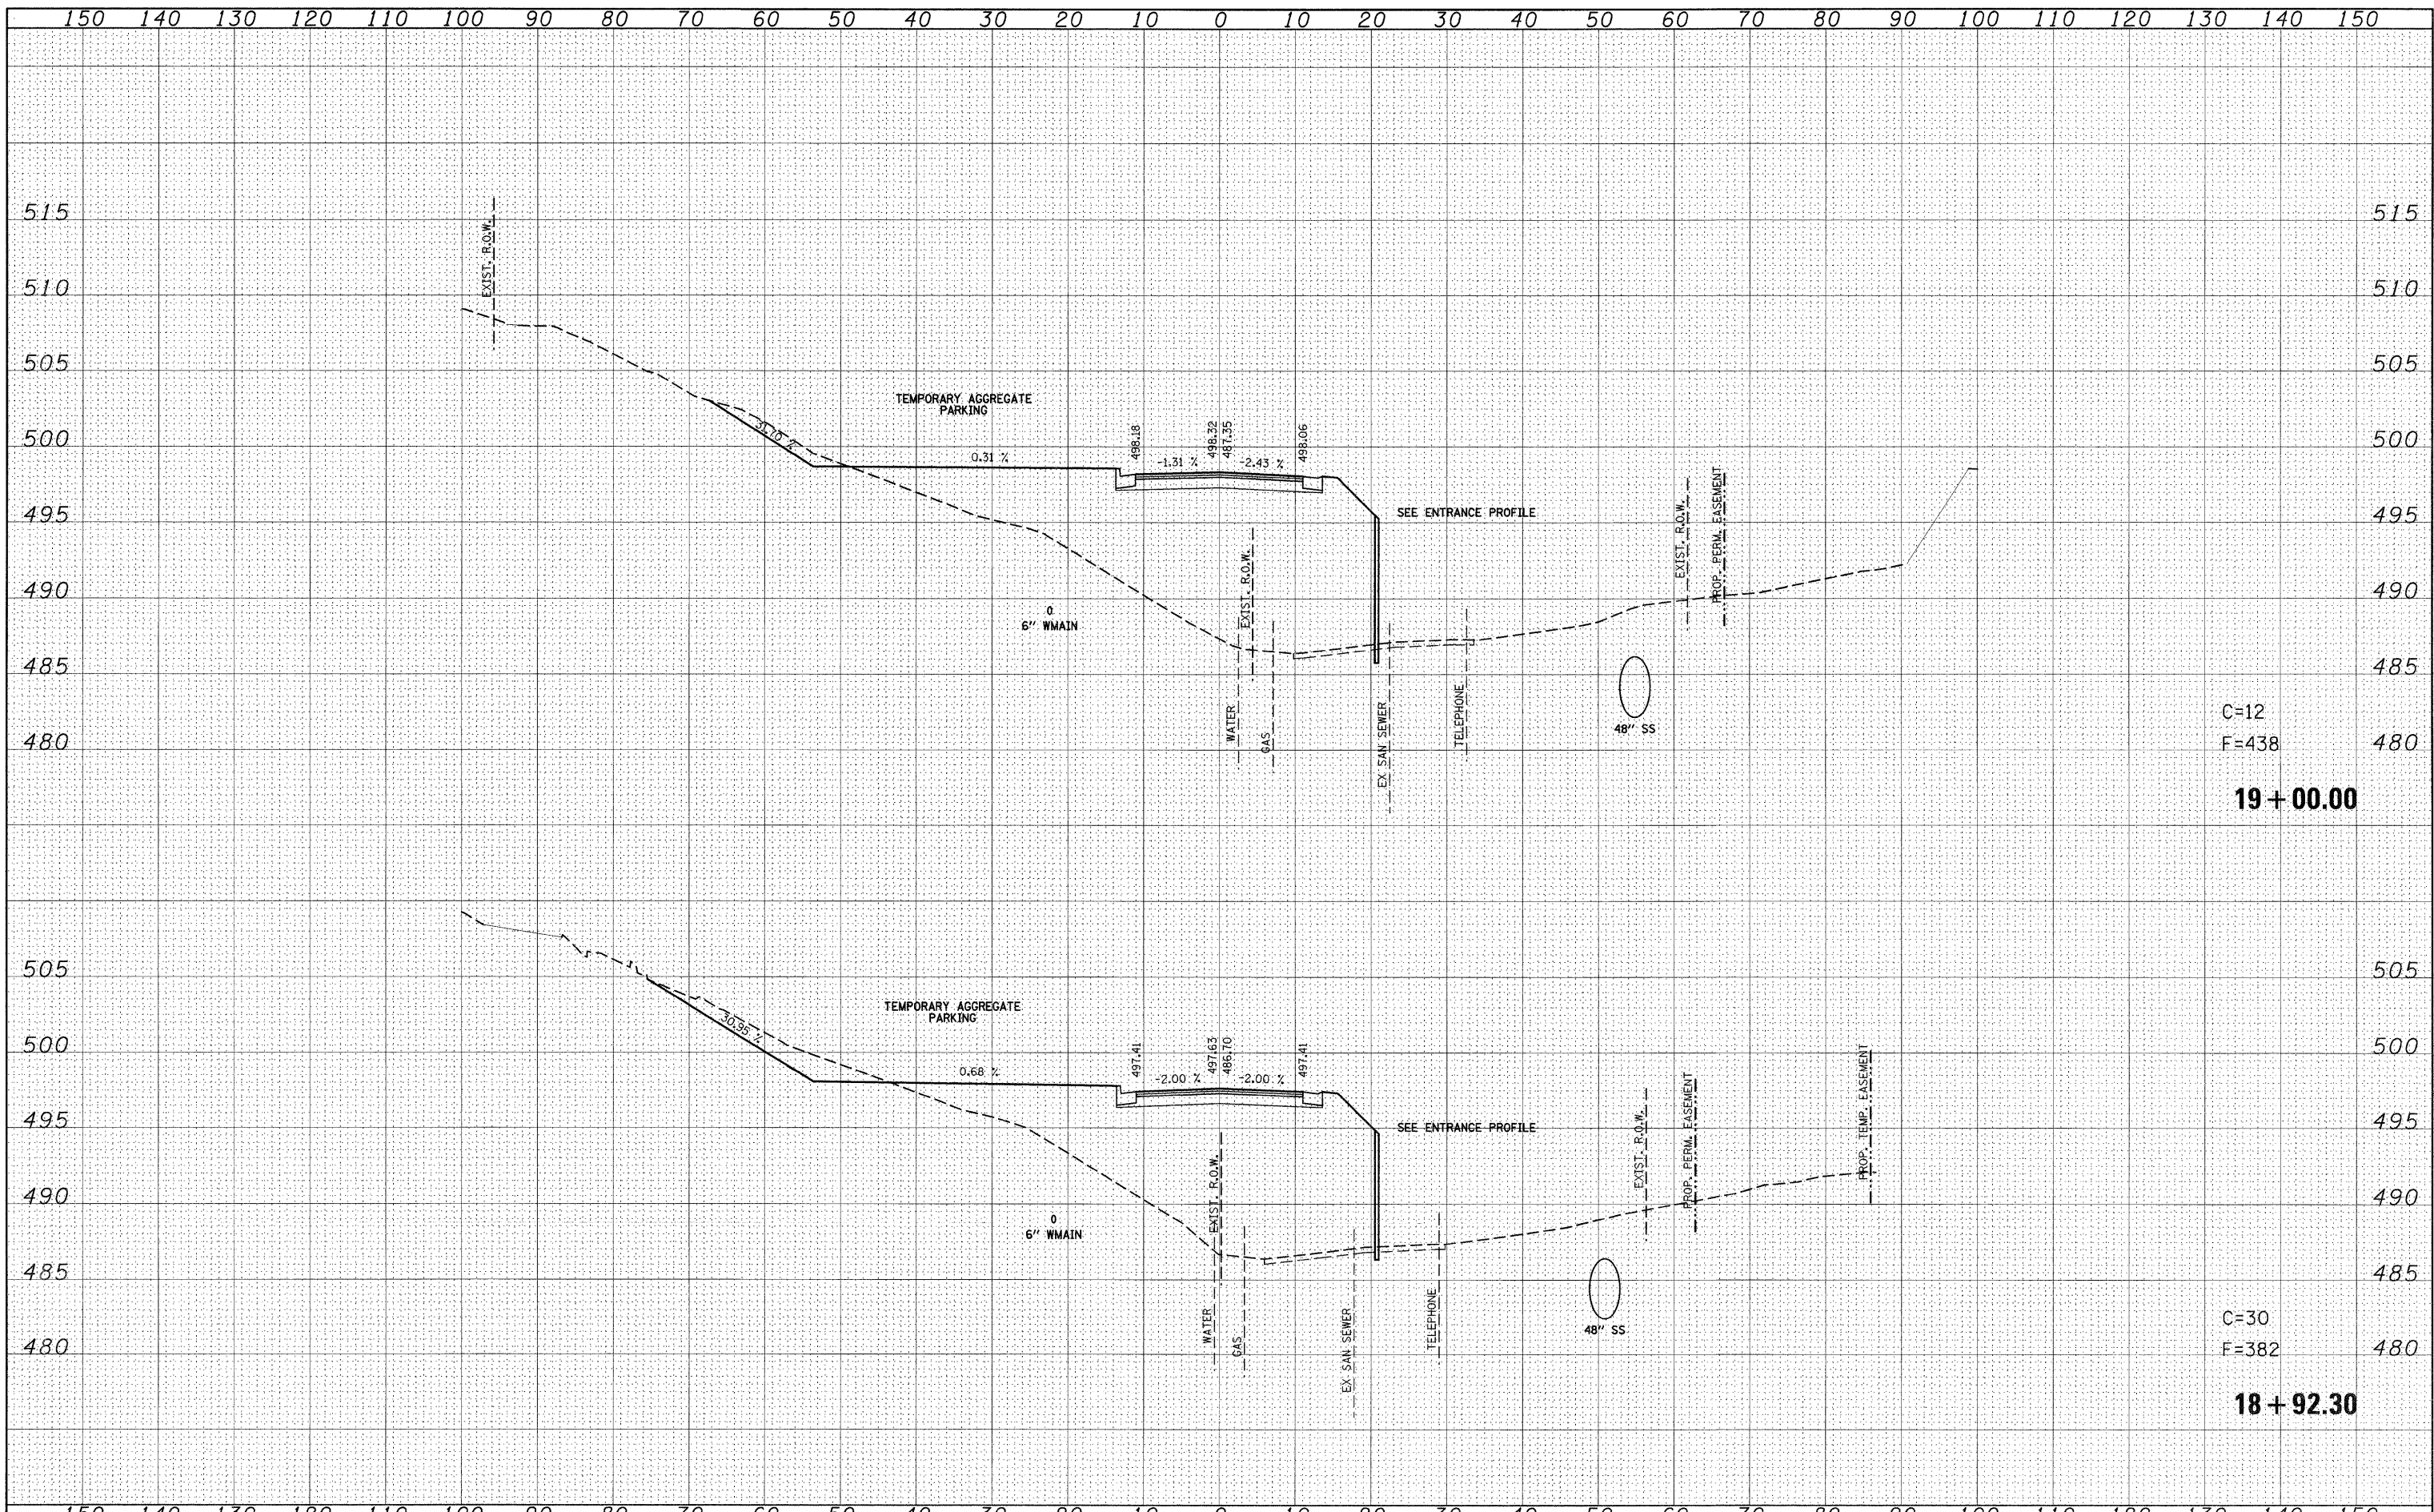

C=12
F=438
19 + 00.00

C=30
F=382
18 + 92.30

FILE NAME =	USER NAME = default	DESIGNED -	REVISED -	STATE OF ILLINOIS DEPARTMENT OF TRANSPORTATION	LOOP ST /S CHESTNUT ST - PHASE 1 SIDE ROAD CROSS SECTIONS			F.A.P. RTE.	SECTION	COUNTY	TOTAL SHEETS	SHEET NO.
ps\proj\cta\513501\cadd\adgn\c876830-sht-vssht-Loop-Chestnut-Pl.dgn		DRAWN -	REVISED -		600	60-(30,31,128)-1	ST. CLAIR/MADISON	399	370			
PLOT SCALE = 10.0000' / IN.		CHECKED -	REVISED -		SCALE: SHEET NO. 91 OF 120 SHEETS STA. 18+92.30 TO STA. 19+00.00				CONTRACT NO. 76830			
PLOT DATE = 8/24/2009		DATE -	REVISED -		[ILLINOIS] FED. AID PROJECT							