


FINAL SURVEY	SURVEYED	DATE
NOTE BOOK	TEMPLATE	
NO.	AREAS CHECKED	

ORIGINAL SURVEY	SURVEYED	DATE
NOTE BOOK	TEMPLATE	
NO.	AREAS CHECKED	

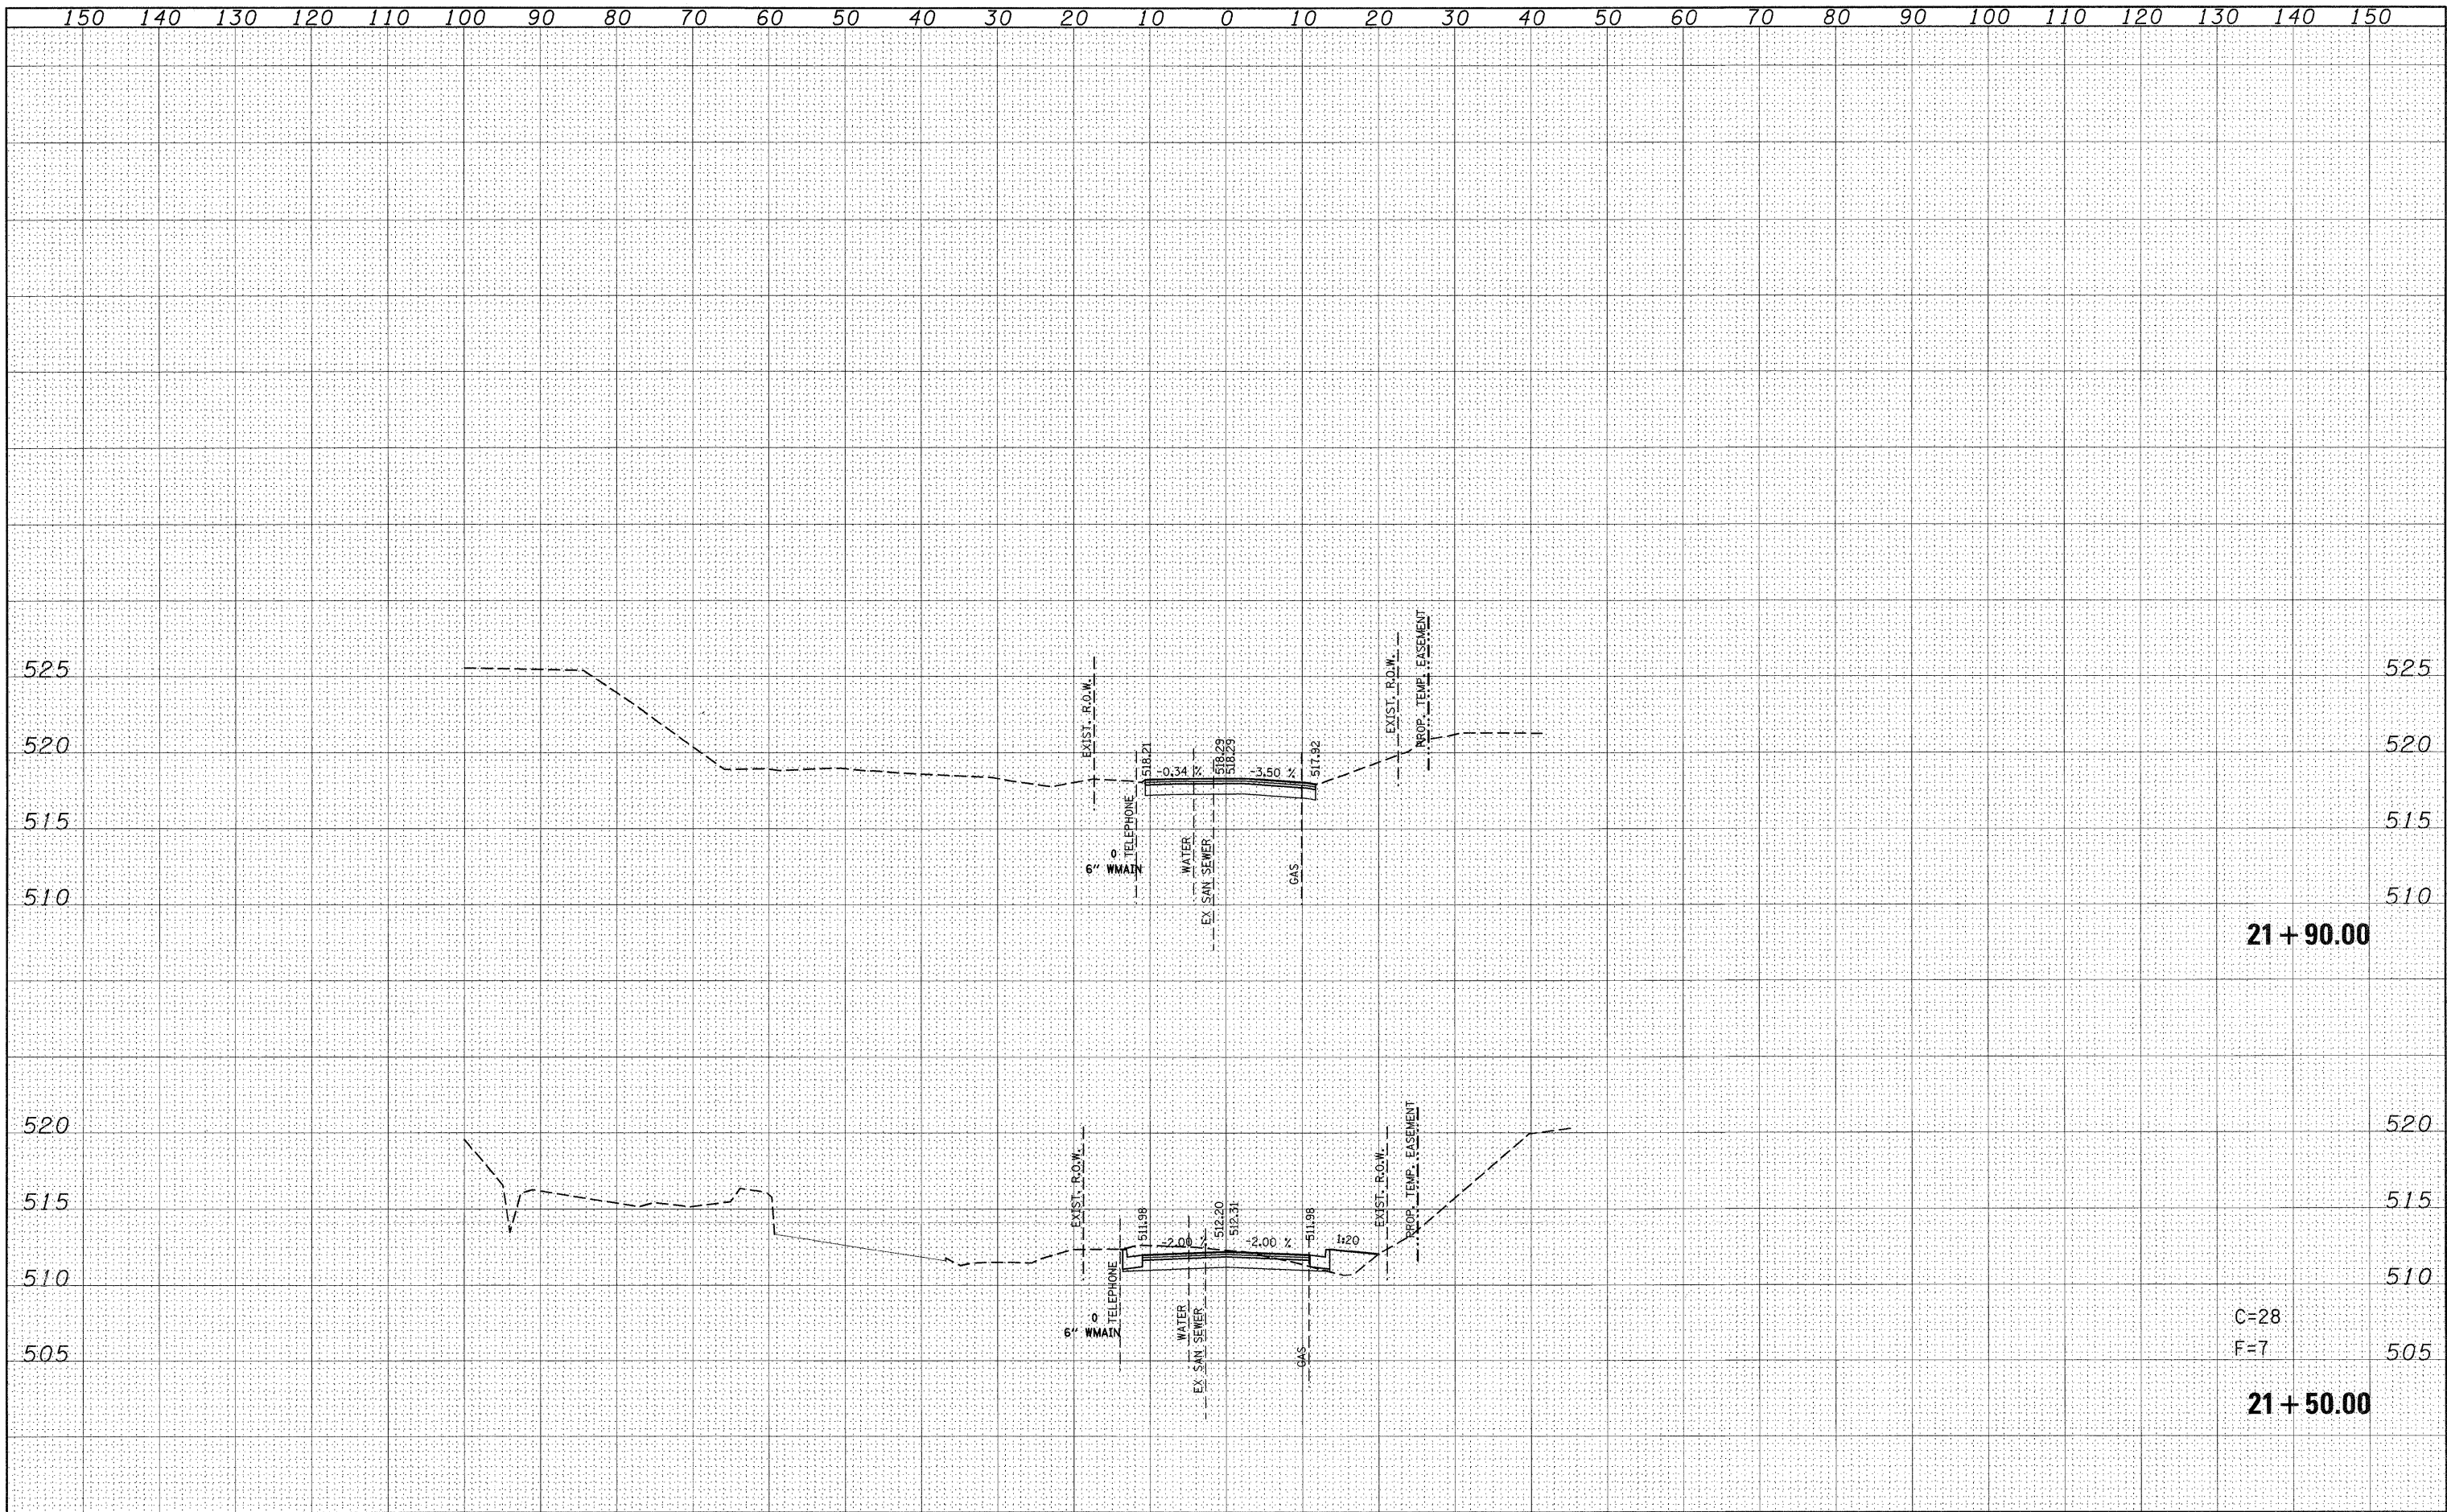

FILE NAME =	USER NAME = default	DESIGNED -	REVISED -	STATE OF ILLINOIS DEPARTMENT OF TRANSPORTATION	LOOP ST /S CHESTNUT ST - PHASE 1 SIDE ROAD CROSS SECTIONS		F.A.P. RTE.	SECTION	COUNTY	TOTAL SHEETS	SHEET NO.
p:\projects\513901\cadd\dgn\d876830-shr-ssht-1	loop-Chestnut-Pl.dgn	DRAWN -	REVISED -		600	60-(30,31,128)-1	ST. CLAIR/MADISON	399	374		
	PLOT SCALE = 10,0000 ' / IN.	CHECKED -	REVISED -		SCALE:		SHEET NO. 95 OF 120 SHEETS	STA. 21+50.00	TO STA. 21+90.00	CONTRACT NO. 76830	
	PLOT DATE = 8/24/2009	DATE -	REVISED -		[ILLINOIS] FED. AID PROJECT						