


FINAL SURVEY	SURVEYED	DATE
NOTE BOOK	TEMPLATE	
NO.	AREAS CHECKED	

ORIGINAL SURVEY	SURVEYED	DATE
NOTE BOOK	TEMPLATE	
NO.	AREAS CHECKED	

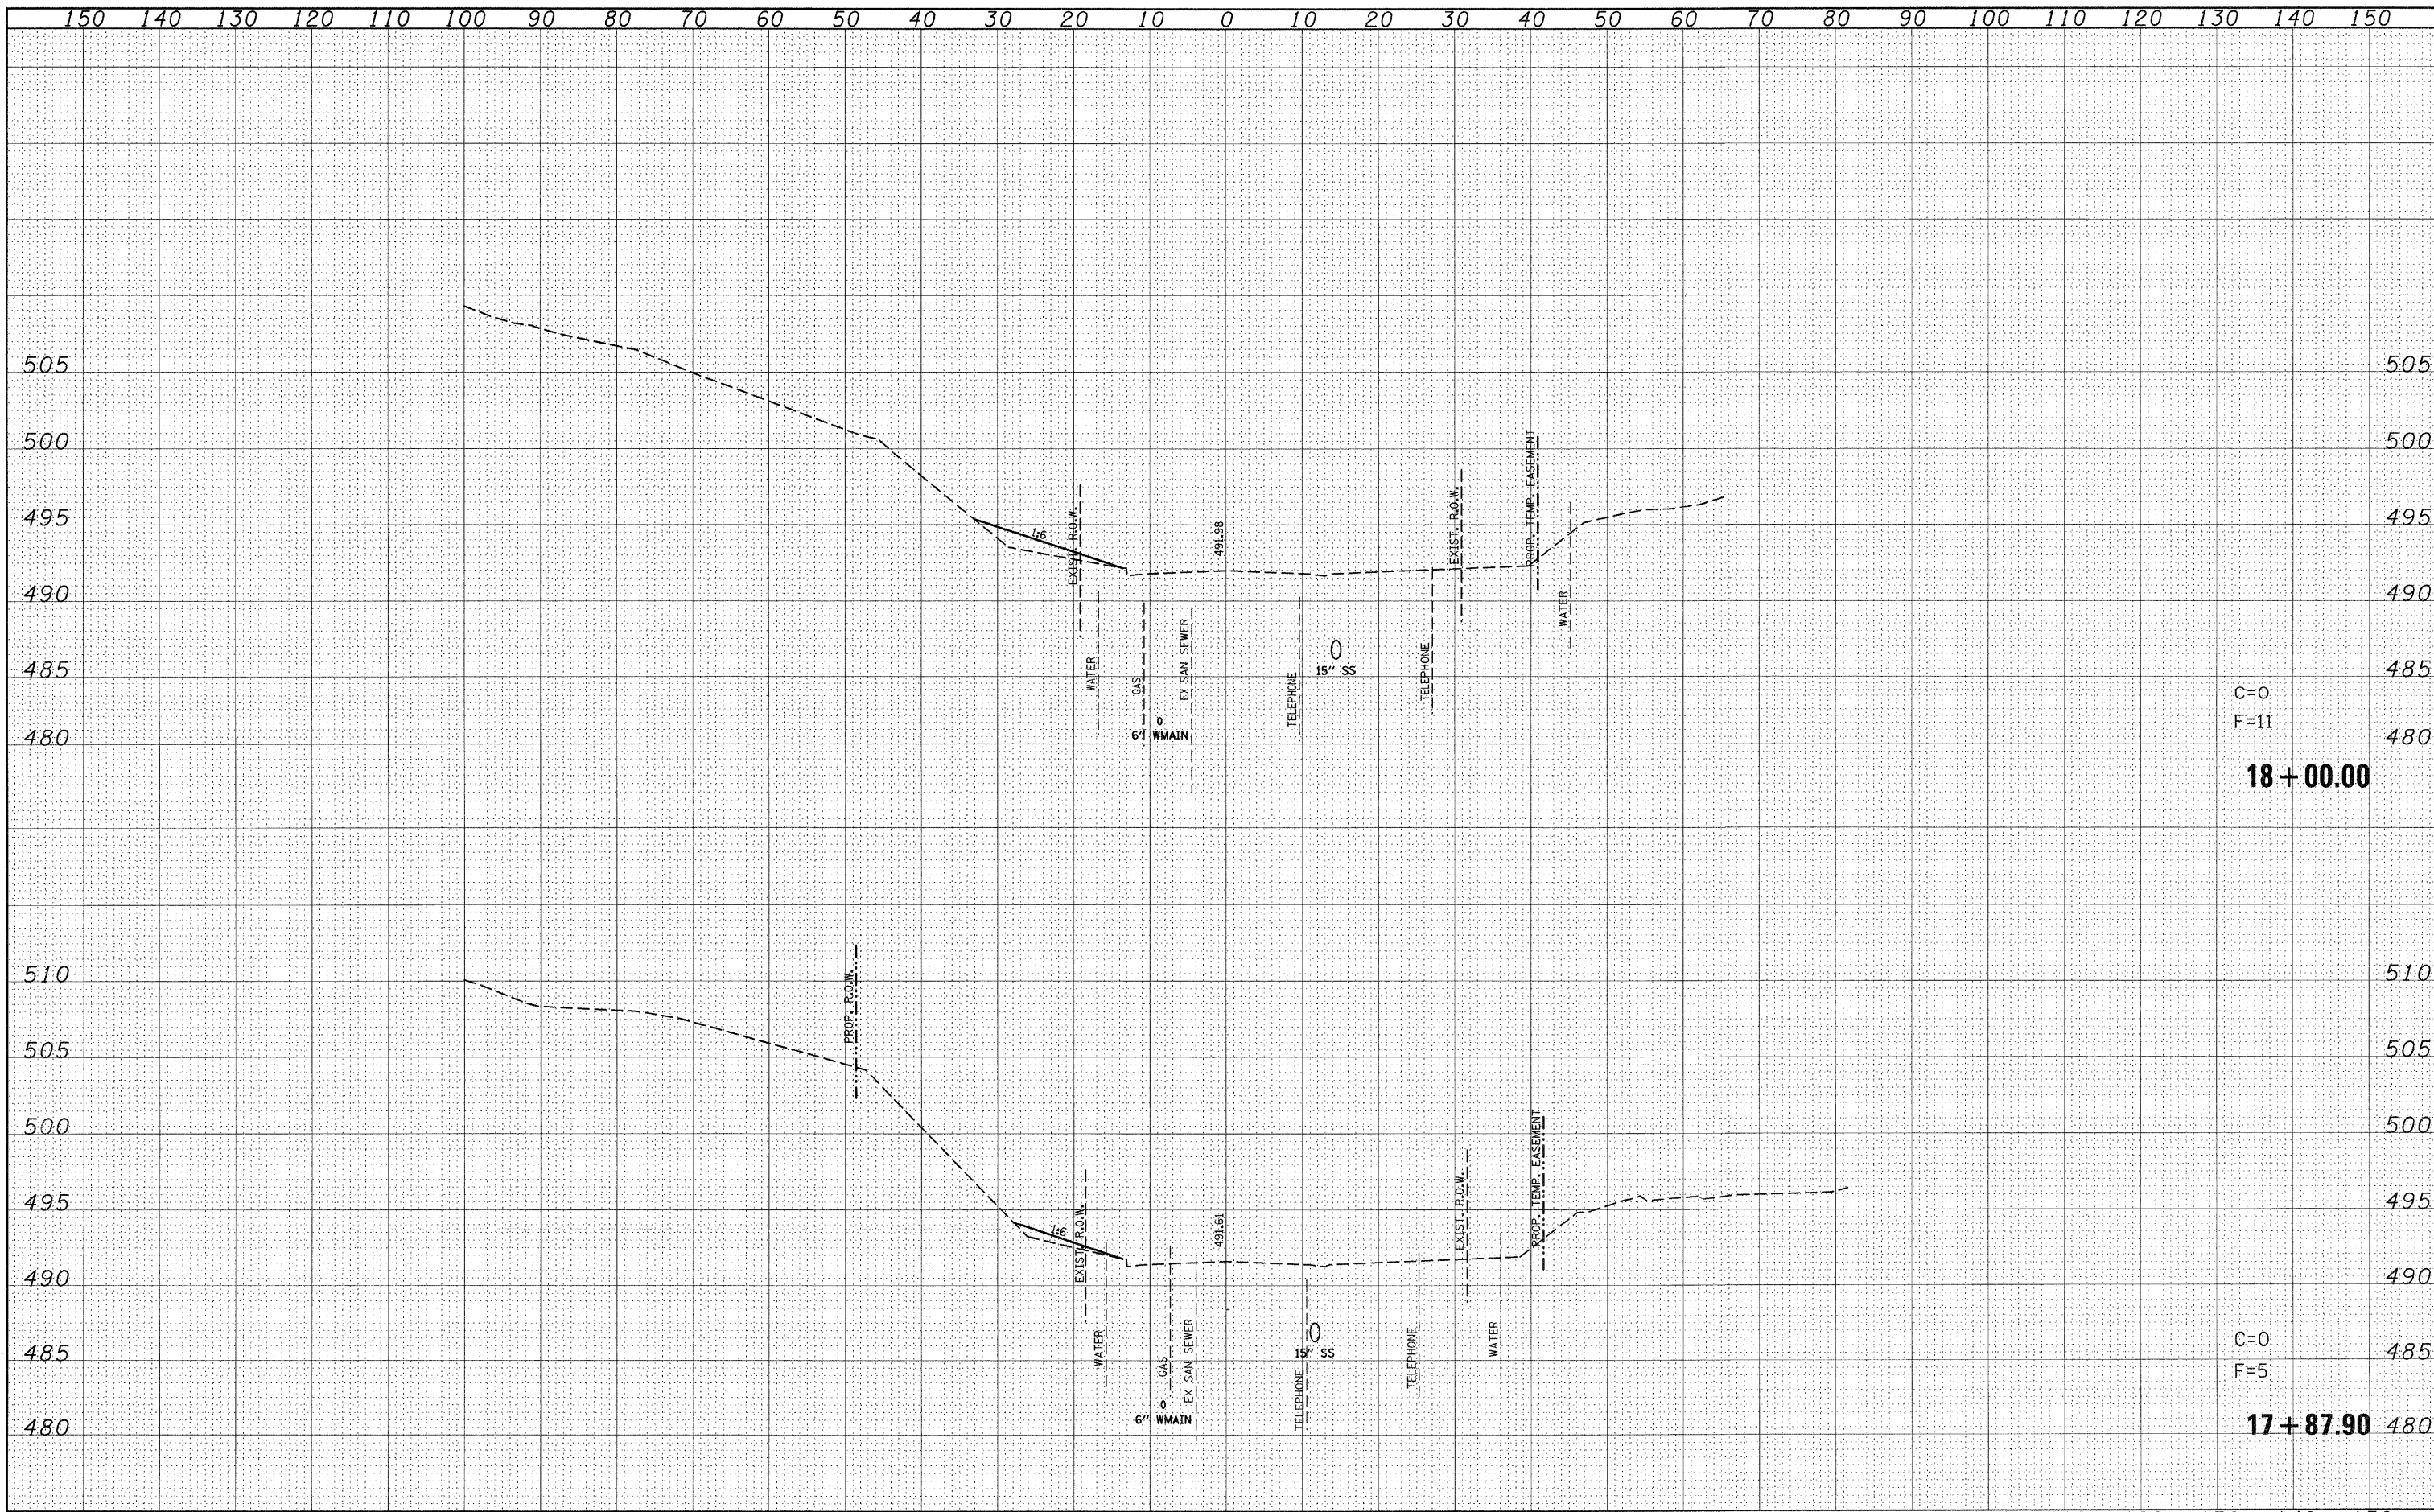

C=0
F=11
18+00.00

C=0
F=5
17+87.90

FILE NAME =	USER NAME = default	DESIGNED -	REVISED -	STATE OF ILLINOIS DEPARTMENT OF TRANSPORTATION	LOOP ST/S CHESTNUT ST - PHASE 2 SIDE ROAD CROSS SECTIONS			F.A.P. RTE.	SECTION	COUNTY	TOTAL SHEETS	SHEET NO.
pt:\projects\5135081\cadd\dgn\0876830-sht-xasht-loop-Chestnut-P2.dgn		DRAWN -	REVISED -		600	60-(30,31,128)-1	ST. CLAIR/MADISON	399	375			
PLOT SCALE = 10.0000 ' / IN.		CHECKED -	REVISED -		SCALE: SHEET NO. 96 OF 120 SHEETS STA. 17+87.90 TO STA. 18+00.00				CONTRACT NO. 76830			
PLOT DATE = 8/24/2009		DATE -	REVISED -		[ILLINOIS] FED. AID PROJECT							