


DATE	
BY	
ORIGINAL SURVEY	SURVEYED
NOTE BOOK	PLOTTED
NO.	TEMPLATE
	AREAS CHECKED

DATE	
BY	
ORIGINAL SURVEY	SURVEYED
NOTE BOOK	PLOTTED
NO.	TEMPLATE
	AREAS CHECKED

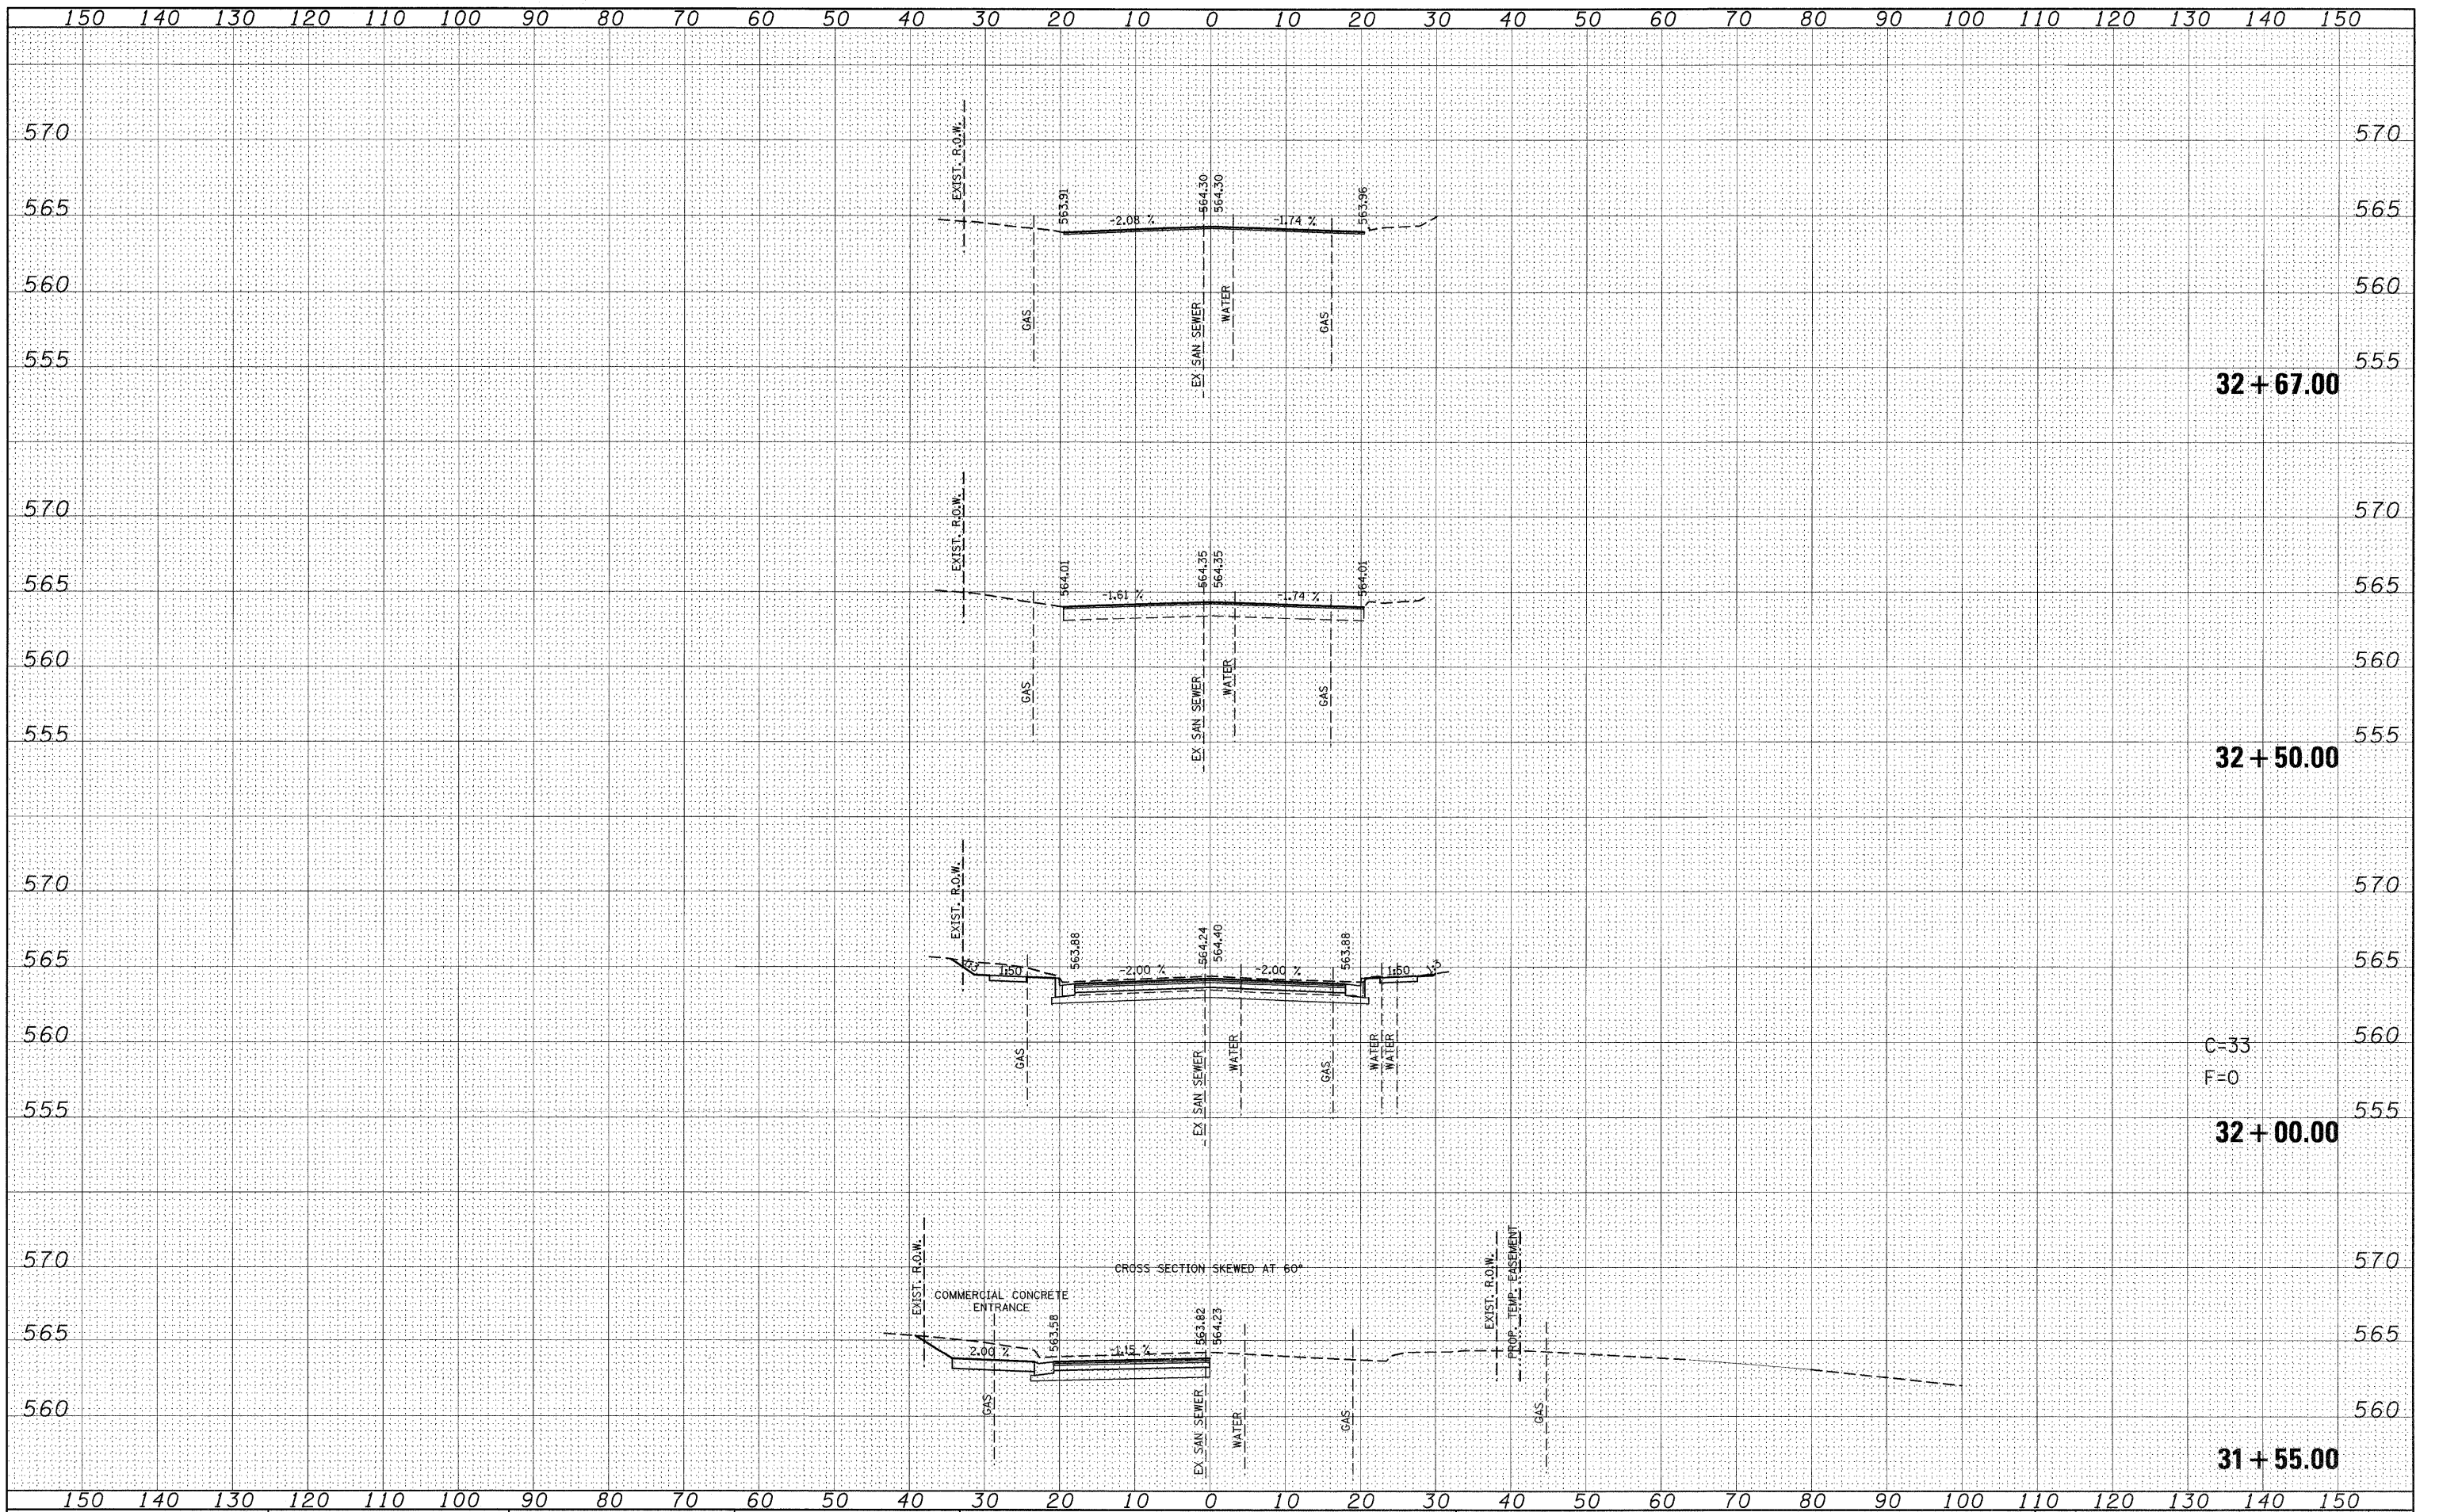

FILE NAME =	USER NAME = default	DESIGNED -	REVISED -	<b>STATE OF ILLINOIS</b> <b>DEPARTMENT OF TRANSPORTATION</b>	<b>E. CHURCH ST</b> <b>SIDE ROAD CROSS SECTIONS</b>		F.A.P. RTE.	SECTION	COUNTY	TOTAL SHEETS	SHEET NO.
Pt:\Projects\51350\1\CADD\GN\4876830-sht-xsh-t-Church.dgn	DRAWN -	REVISED -	REVISED -		600	60-(30,31,128)-1	ST. CLAIR/MADISON	399	397		
PLOT SCALE = 10.0000' / IN.	CHECKED -	REVISED -	REVISED -		CONTRACT NO. 76830						
PLOT DATE = 4/30/2010	DATE -	REVISED -	REVISED -		ILLINOIS FED. AID PROJECT						

SCALE: SHEET NO. 118 OF 120 SHEETS STA. 32+00.00 TO STA. 32+67.00