



MATCHLINE STA. 55+00

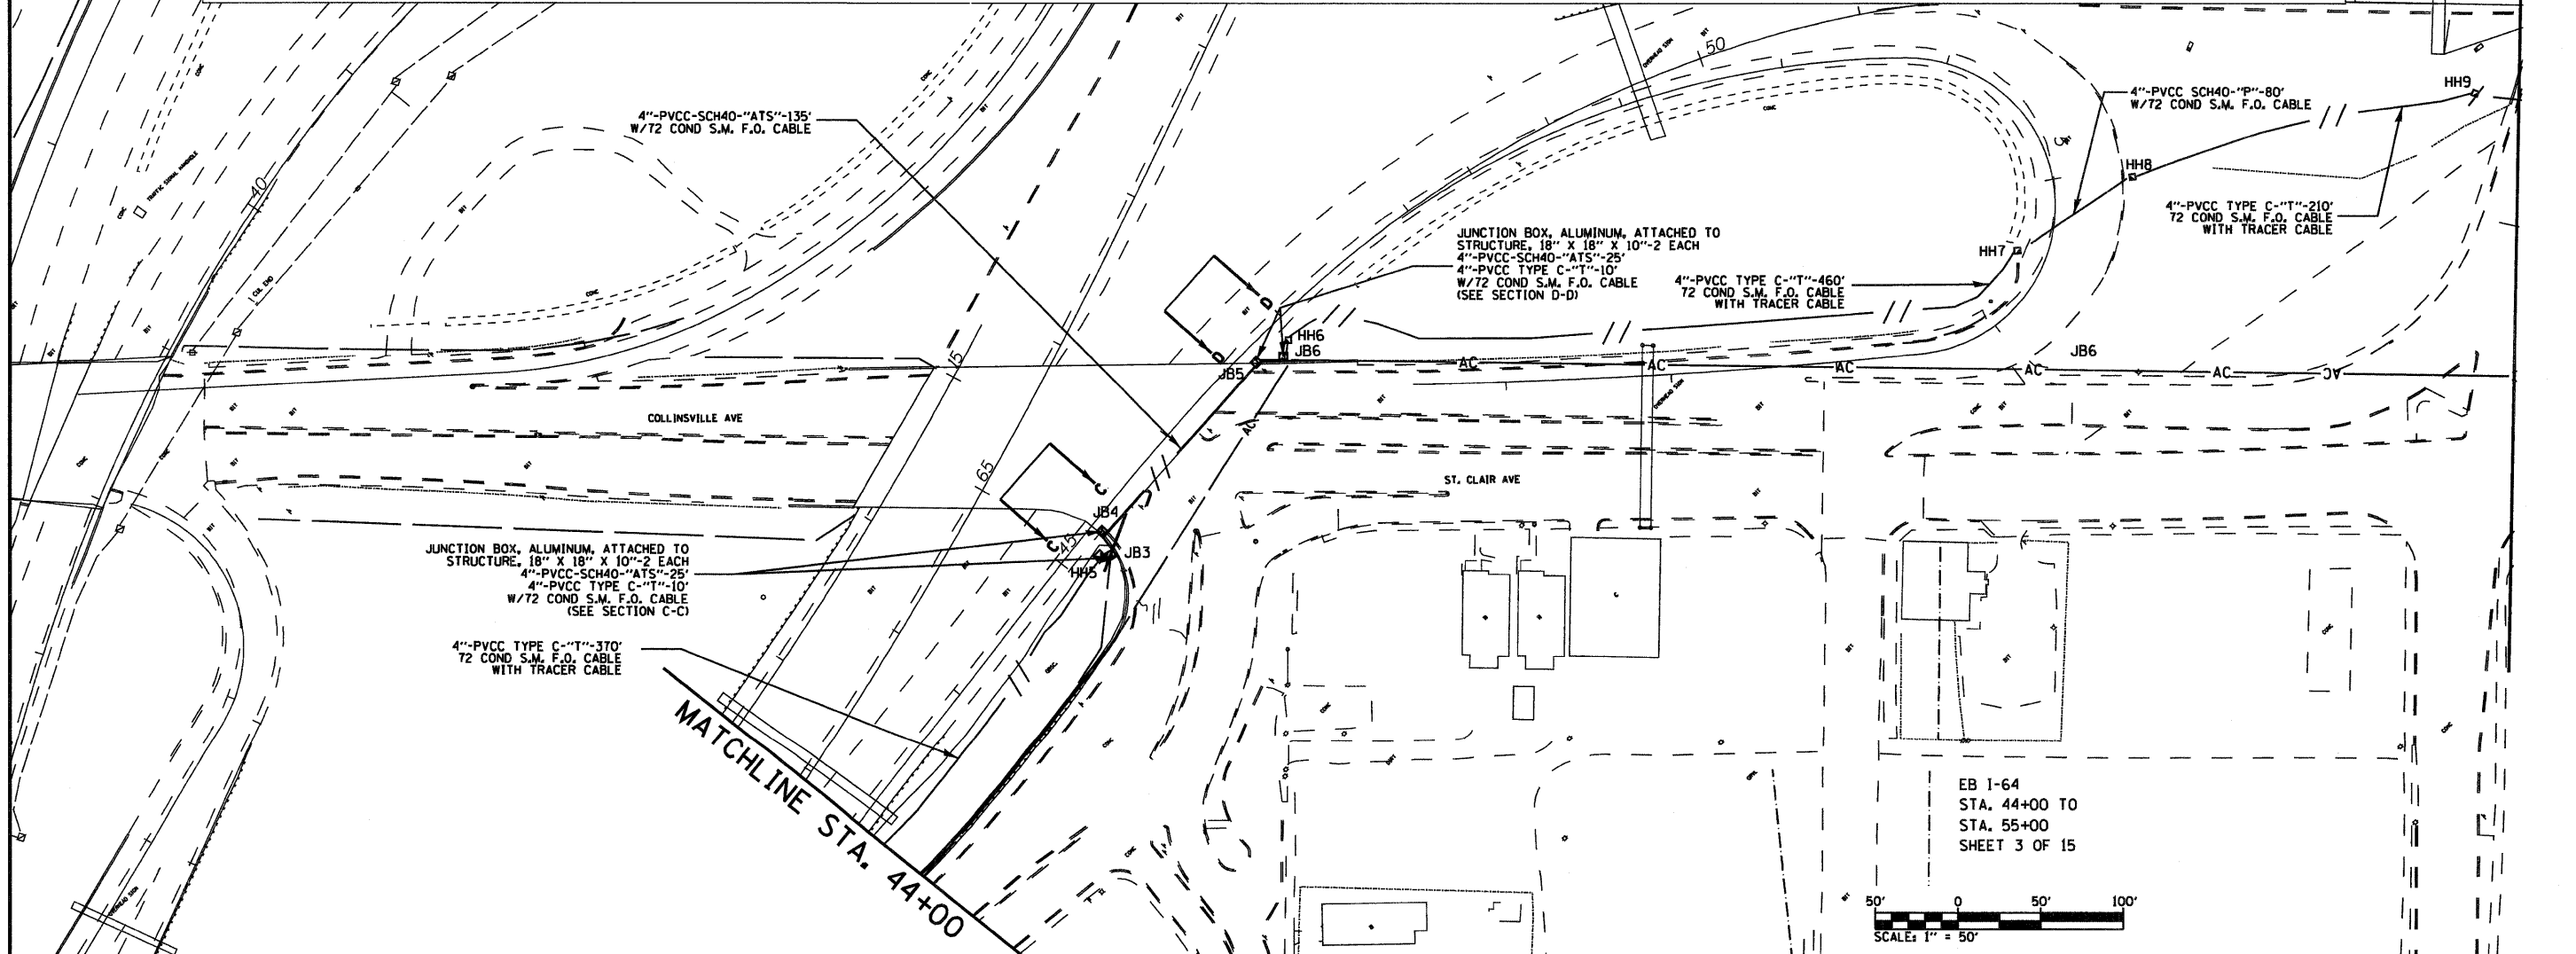

JUNCTION BOX, ALUMINUM, ATTACHED TO STRUCTURE, 18" X 18" X 10"-2 EACH
 4"-PVCC-SCH40-"ATS"-25'
 4"-PVCC TYPE C-"T"-10'
 W/72 COND S.M. F.O. CABLE
 (SEE SECTION C-C)

JUNCTION BOX, ALUMINUM, ATTACHED TO STRUCTURE, 18" X 18" X 10"-2 EACH
 4"-PVCC-SCH40-"ATS"-25'
 4"-PVCC TYPE C-"T"-10'
 W/72 COND S.M. F.O. CABLE
 (SEE SECTION D-D)

EB 1-64
 STA. 44+00 TO
 STA. 55+00
 SHEET 3 OF 15

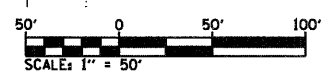

FILE NAME =	USER NAME = prestonm	DESIGNED -	REVISED -	STATE OF ILLINOIS DEPARTMENT OF TRANSPORTATION	ITS PLAN		F.A.I. RTE. 64	SECTION DIST 8 ITS 2010-1	COUNTY ST. CLAIR	TOTAL SHEETS 34	SHEET NO. 16	
CONTRACT NO. T6C36	PLLOT SCALE = 100.0000' / IN.	DRAWN -	REVISED -		SCALE: _____	SHEET NO. ____ OF ____ SHEETS	STA. _____ TO STA. _____	FED. ROAD DIST. NO. _____	ILLINOIS FED. AID PROJECT			
	PLLOT DATE = 3/14/2010	CHECKED -	REVISED -									
		DATE _____	REVISED -									