


MATCHLINE STA. 69+00

MATCHLINE STA. 83+00

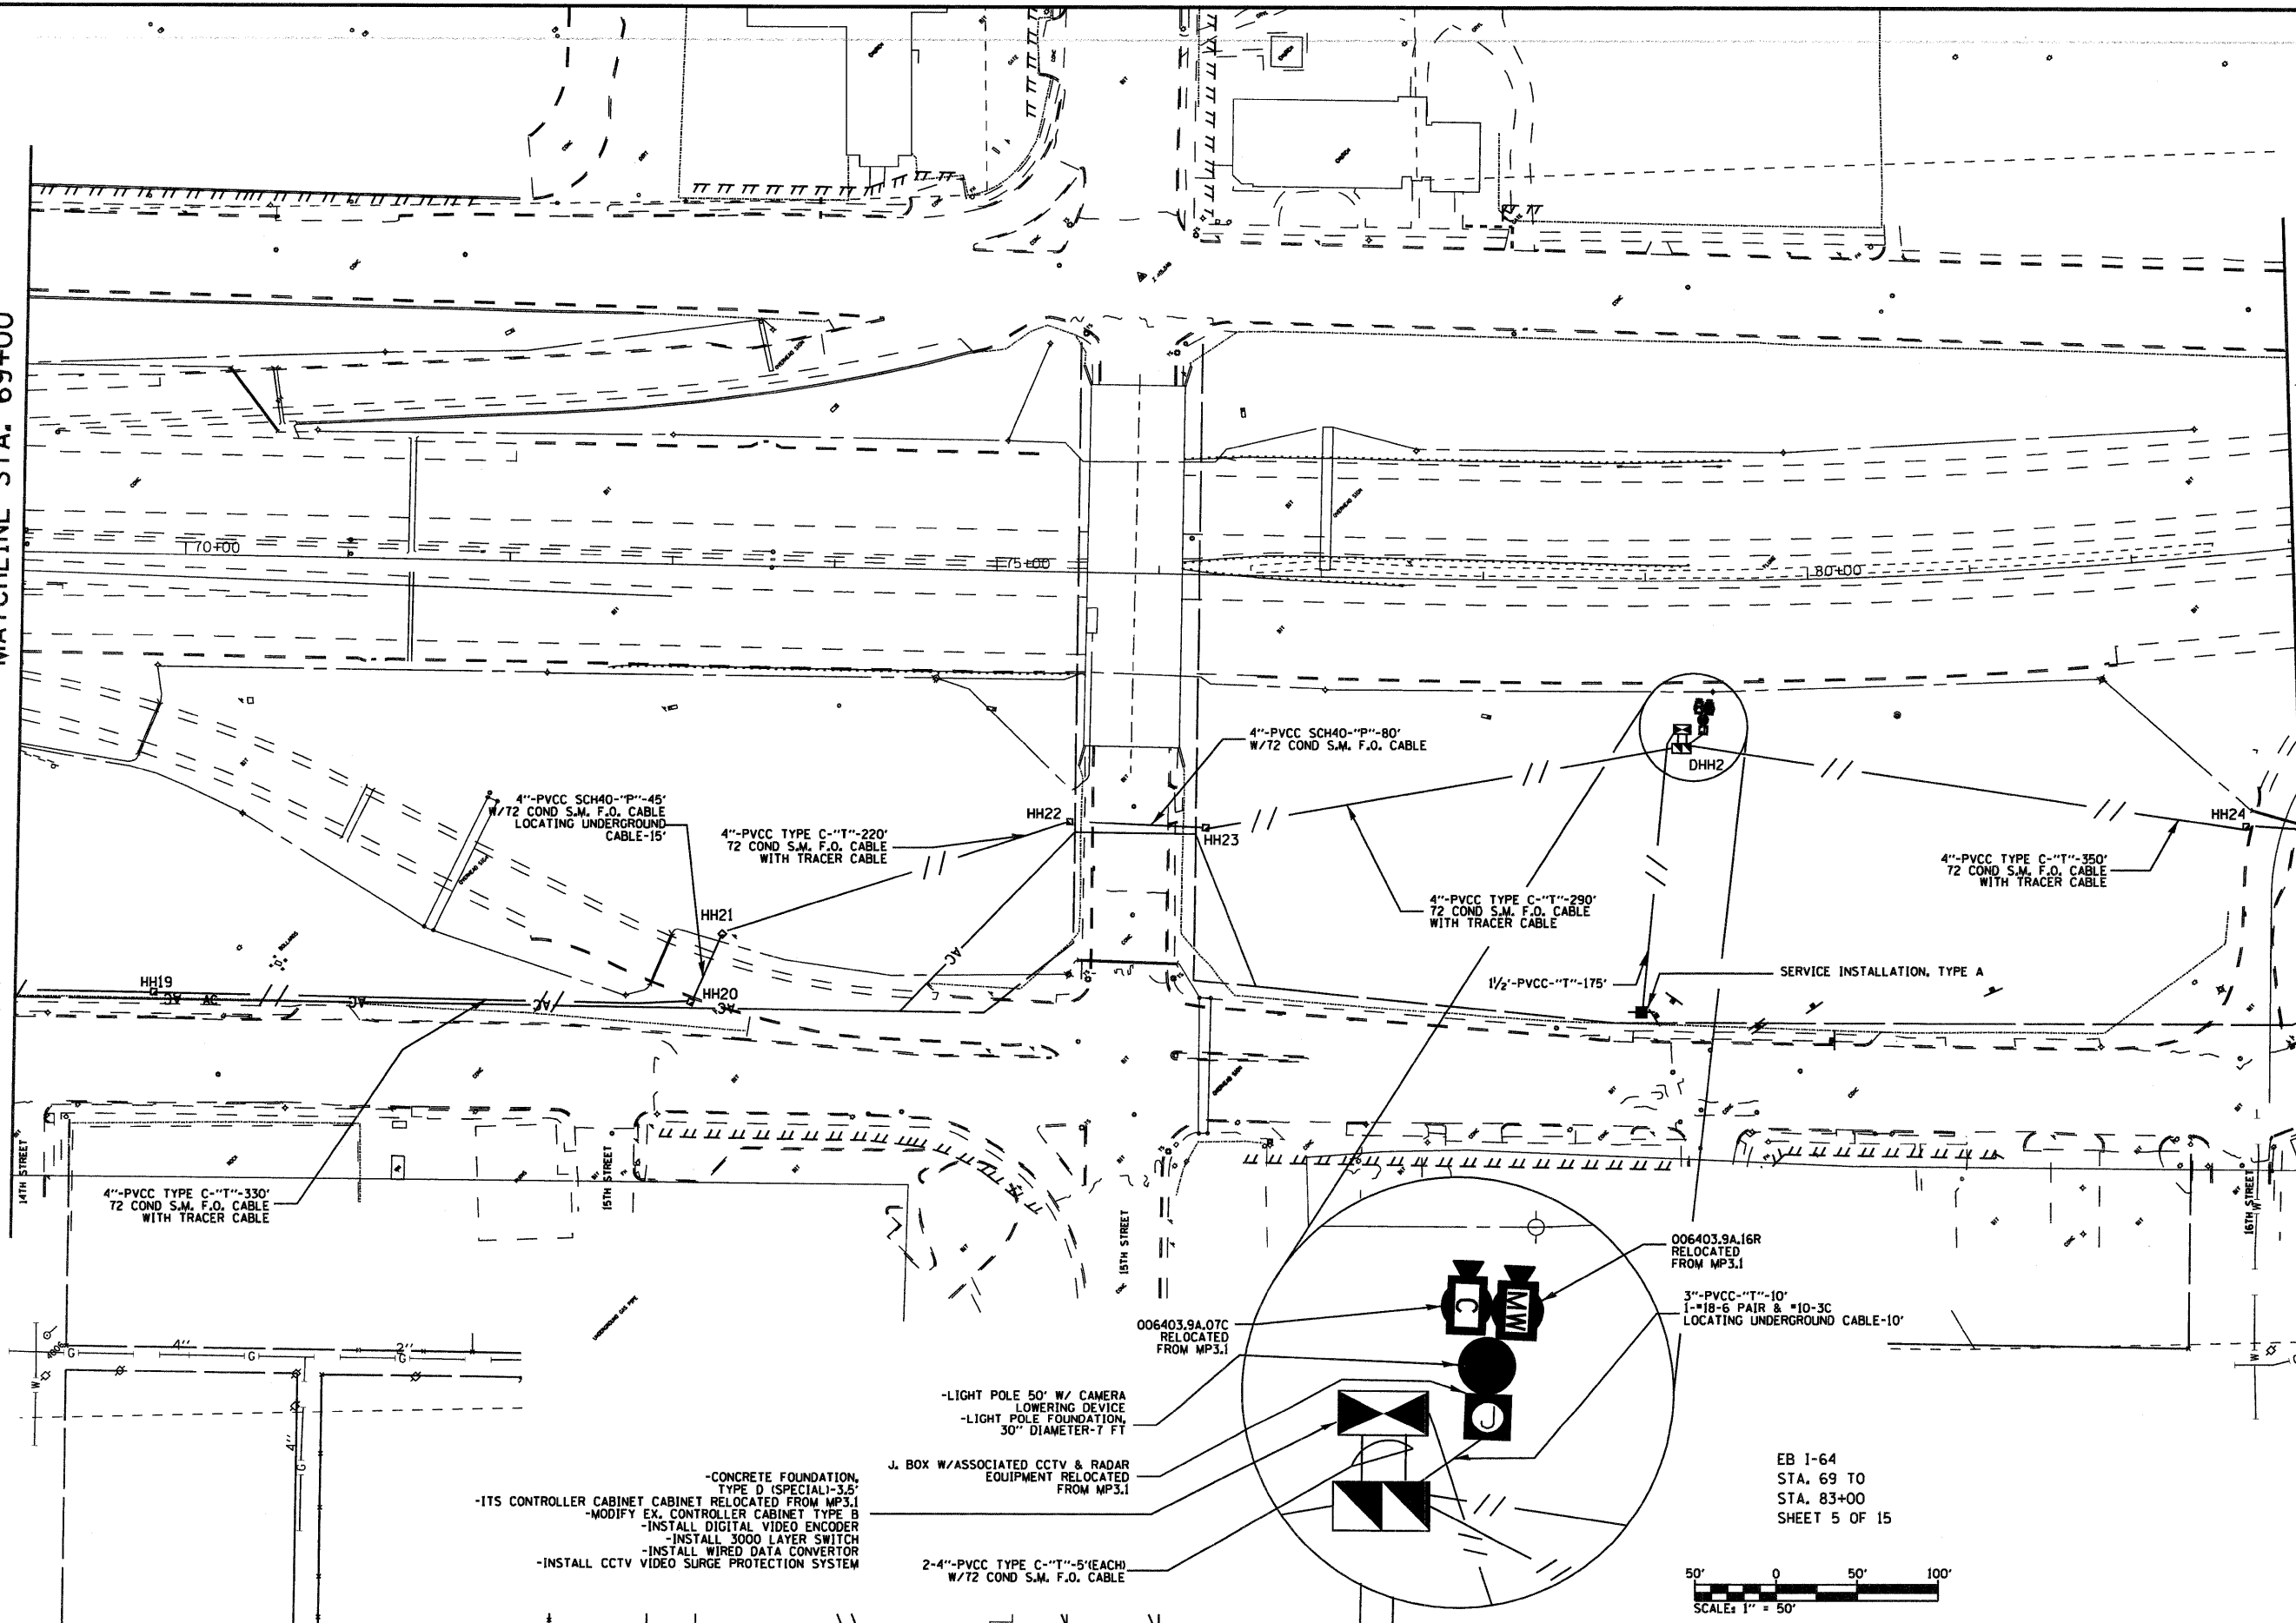

4"-PVCC TYPE C-"T"-330'
72 COND S.M. F.O. CABLE
WITH TRACER CABLE

4"-PVCC SCH40-"P"-45'
W/72 COND S.M. F.O. CABLE
LOCATING UNDERGROUND
CABLE-15'

4"-PVCC TYPE C-"T"-220'
72 COND S.M. F.O. CABLE
WITH TRACER CABLE

4"-PVCC SCH40-"P"-80'
W/72 COND S.M. F.O. CABLE

4"-PVCC TYPE C-"T"-290'
72 COND S.M. F.O. CABLE
WITH TRACER CABLE

4"-PVCC TYPE C-"T"-350'
72 COND S.M. F.O. CABLE
WITH TRACER CABLE

1/2"-PVCC-"T"-175'

SERVICE INSTALLATION, TYPE A

4"-PVCC TYPE C-"T"-330'
72 COND S.M. F.O. CABLE
WITH TRACER CABLE

006403.9A.07C
RELOCATED
FROM MP3.1

006403.9A.16R
RELOCATED
FROM MP3.1

3"-PVCC-"T"-10'
1"-18-6 PAIR & *10-3C
LOCATING UNDERGROUND CABLE-10'


-LIGHT POLE 50' W/ CAMERA
LOWERING DEVICE
-LIGHT POLE FOUNDATION,
30" DIAMETER-7 FT

J. BOX W/ASSOCIATED CCTV & RADAR
EQUIPMENT RELOCATED
FROM MP3.1

2-4"-PVCC TYPE C-"T"-5'(EACH)
W/72 COND S.M. F.O. CABLE

-CONCRETE FOUNDATION,
TYPE D (SPECIAL)-3.5'
-ITS CONTROLLER CABINET RELOCATED FROM MP3.1
-MODIFY EX. CONTROLLER CABINET TYPE B
-INSTALL DIGITAL VIDEO ENCODER
-INSTALL 3000 LAYER SWITCH
-INSTALL WIRED DATA CONVERTOR
-INSTALL CCTV VIDEO SURGE PROTECTION SYSTEM

EB 1-64
STA. 69 TO
STA. 83+00
SHEET 5 OF 15

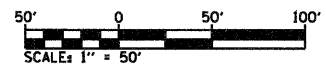

FILE NAME =	USER NAME = prestonne	DESIGNED -	REVISED -
ct:\pw_work\pwidot\prestonne\dms67883\d876c36-ah-itsplan.dgn		DRAWN -	REVISED -
PLOT SCALE = 100.0000' / IN.		CHECKED -	REVISED -
PLOT DATE = 3/14/2010		DATE -	REVISED -

STATE OF ILLINOIS
DEPARTMENT OF TRANSPORTATION

ITS PLAN

SCALE: _____ SHEET NO. ____ OF ____ SHEETS STA. _____ TO STA. _____

F.A.I. RTE.	SECTION	COUNTY	TOTAL SHEETS	SHEET NO.
64	DIST 8 ITS 2010-1	ST. CLAIR	34	18
FED. ROAD DIST. NO. _____ [ILLINOIS] FED. AID PROJECT			CONTRACT NO. 76C36	