



MATCHLINE STA. 119+00

MATCHLINE STA. 131+00

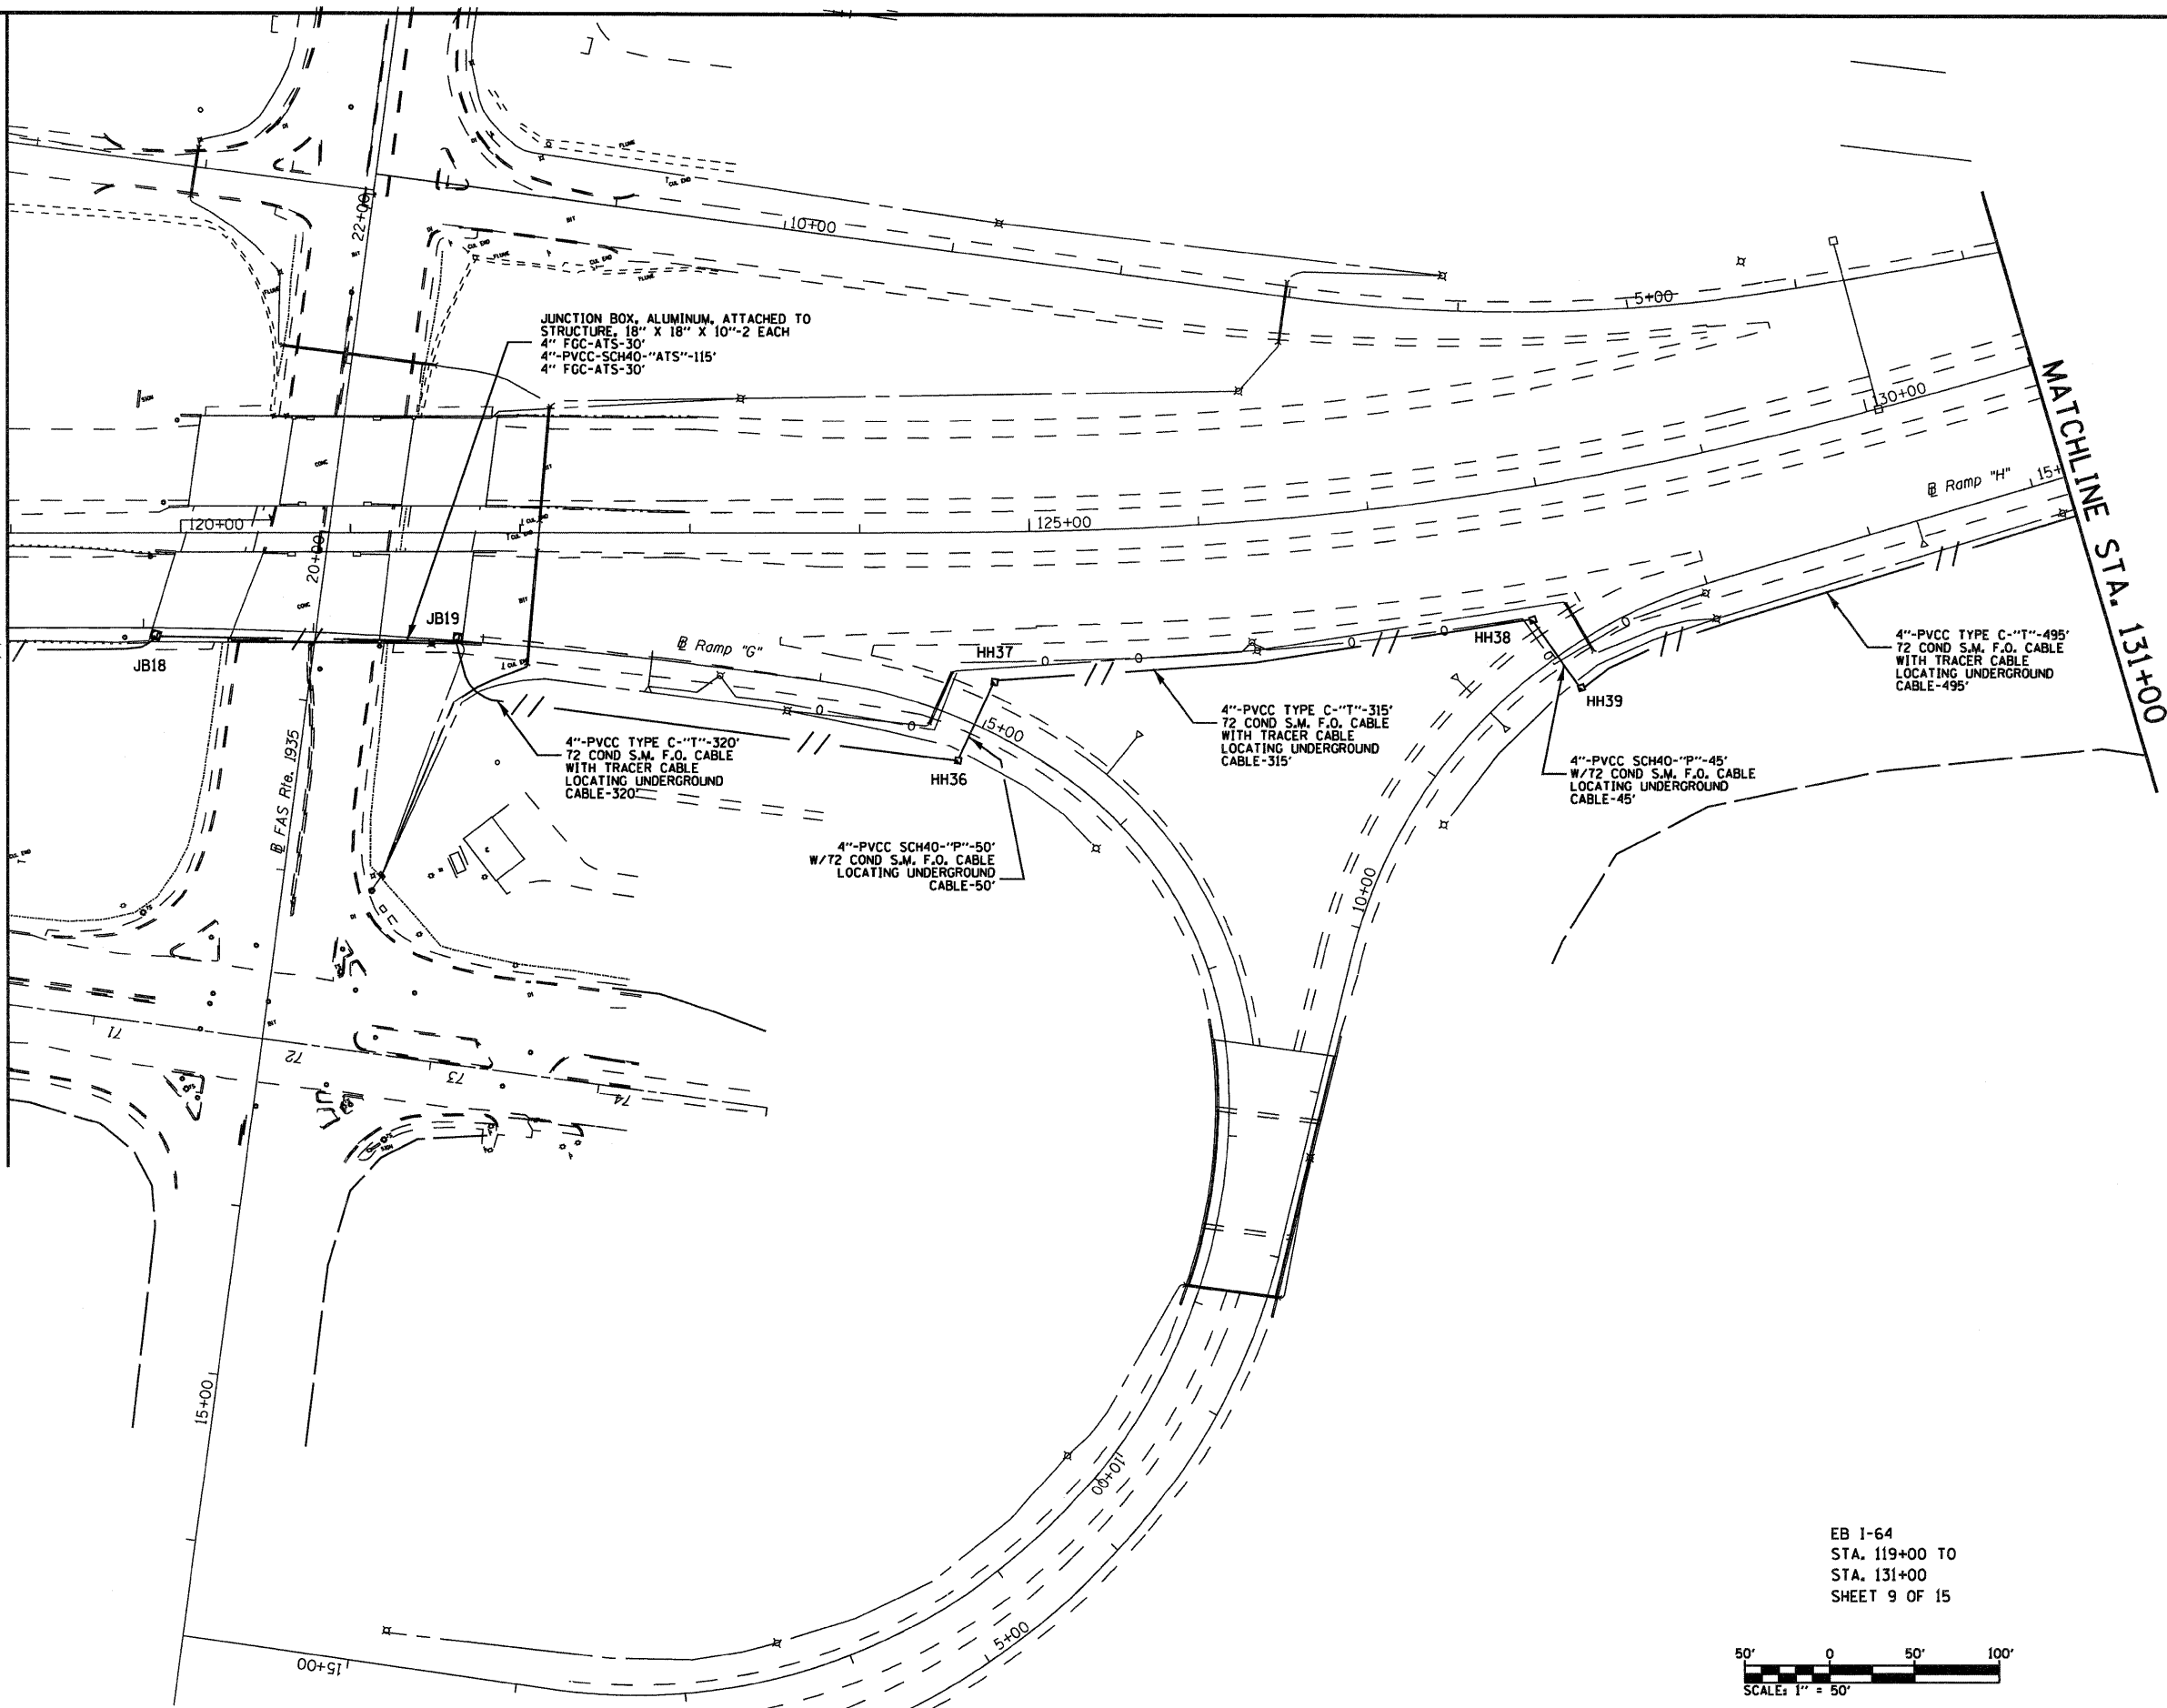

EB 1-64
 STA. 119+00 TO
 STA. 131+00
 SHEET 9 OF 15

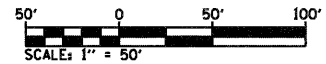

FILE NAME =	USER NAME = prestonm	DESIGNED -	REVISD -	STATE OF ILLINOIS DEPARTMENT OF TRANSPORTATION	ITS PLAN		F.A.I. RTE.	SECTION	COUNTY	TOTAL SHEETS	SHEET NO.
ct:\pw_work\pwidot\prestonm\dms67883\d876c36-sht-11spln.dgn		DRAWN -	REVISD -		64	DIST 8 ITS 2010-1	ST. CLAIR	34	22		
PLOT SCALE = 100.0000' / IN.		CHECKED -	REVISD -		SCALE: _____ SHEET NO. ___ OF ___ SHEETS STA. _____ TO STA. _____		FED. ROAD DIST. NO. _____ [ILLINOIS] FED. AID PROJECT		CONTRACT NO. 76C36		
PLOT DATE = 3/14/2010		DATE -	REVISD -								