

006405.6A.18R(EX.)



006405.6A.09C(EX.)

006404.5A.17R(EX.)

006404.5A.08C(EX.)

CABINET MP5.6

CABINET MP4.5

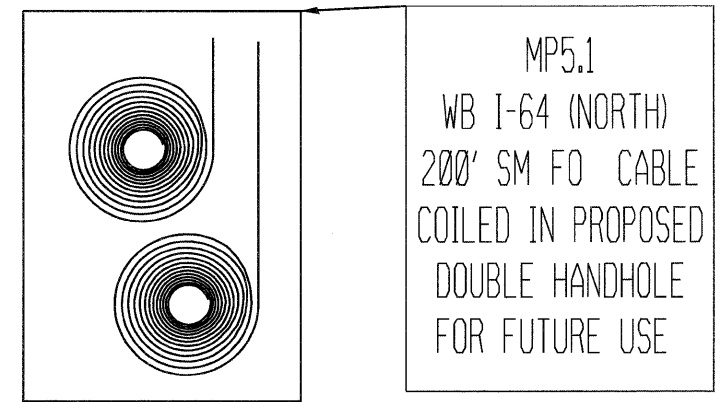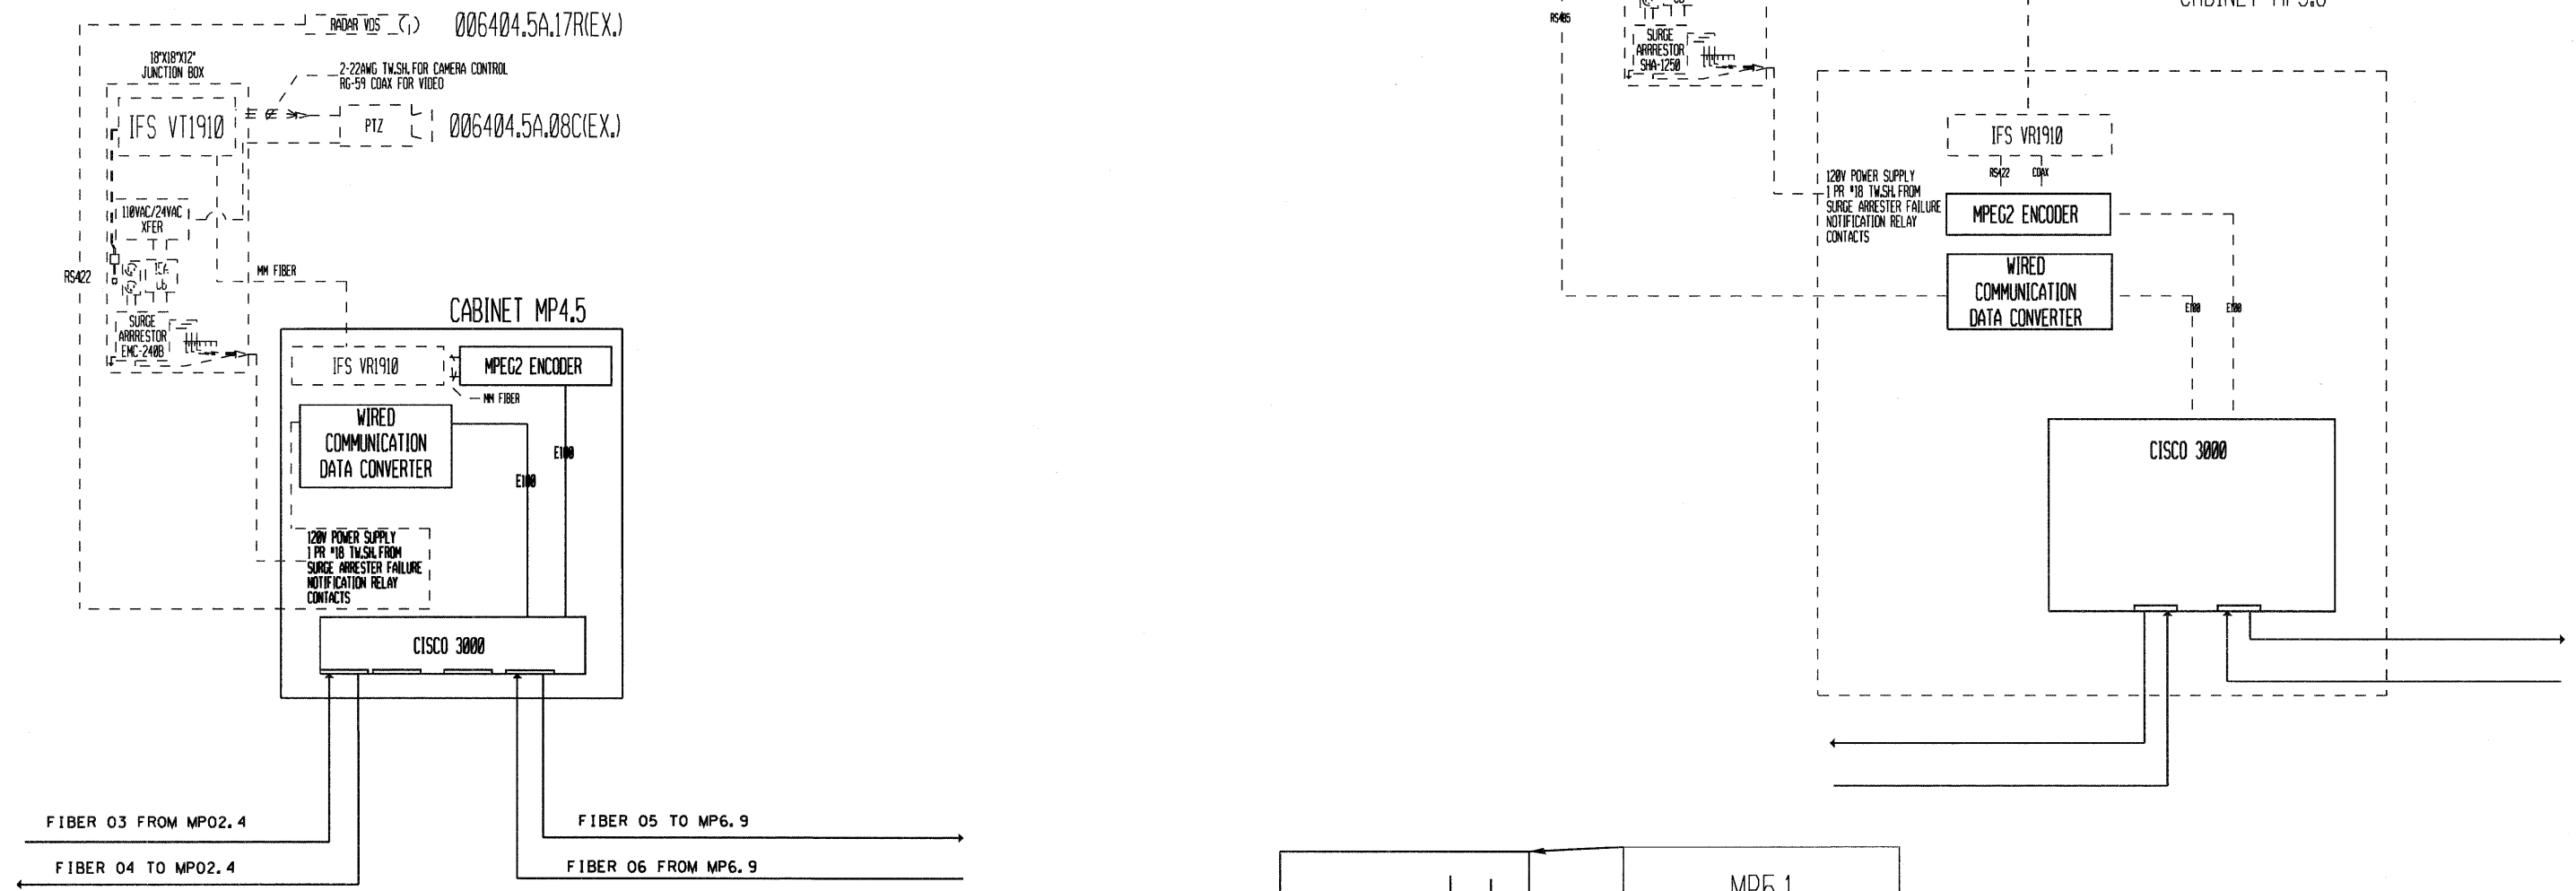

FILE NAME = c:\pw_work\pripdot\prestonne\dms67883\d876c36-ah-t:tsplon.dgn	USER NAME = prestonne	DESIGNED - ---	REVISED - ---	STATE OF ILLINOIS DEPARTMENT OF TRANSPORTATION	COMMUNICATION SHEET MP006404.5 CABINET TO MP006405.6 CABINET		F.A.I. RTE. 64	SECTION DIST 8 ITS 2010-1	COUNTY ST. CLAIR	TOTAL SHEETS 34	SHEET NO. 32
	PLOT SCALE = 100.0000' / IN.	CHECKED - ---	REVISED - ---		SCALE: _____	SHEET NO. ___ OF ___ SHEETS	STA. _____ TO STA. _____	FED. ROAD DIST. NO. [ILLINOIS] FED. AID PROJECT		CONTRACT NO. 76C36	
	PLOT DATE = 3/14/2010	DATE - _____	REVISED - ---								