
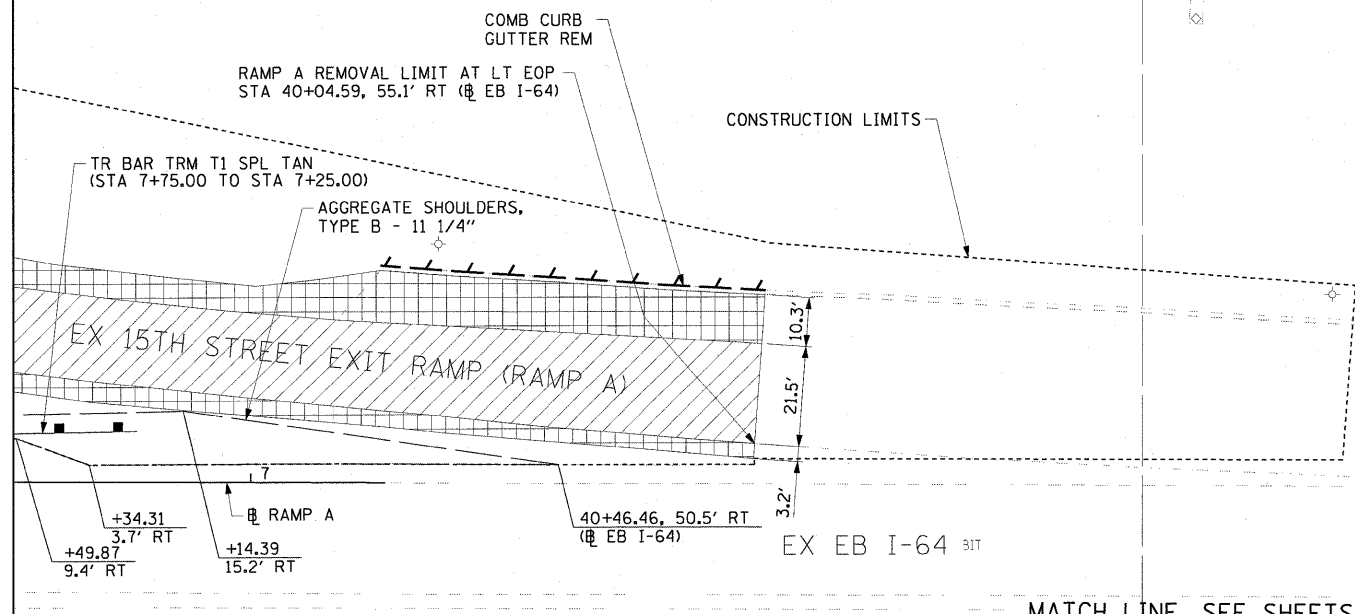


MATCH LINE STA 43+50
SEE SHEET 7 OF 9

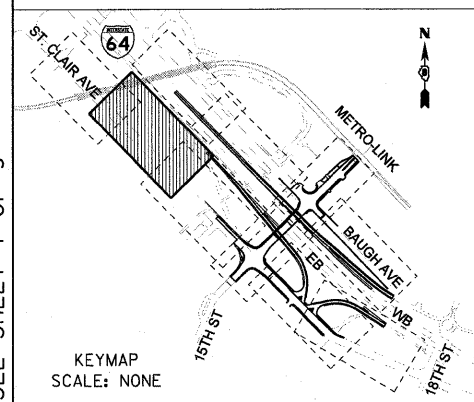

- LEGEND:**
- PAVEMENT REMOVAL
 - SIDEWALK REMOVAL
 - MEDIAN REMOVAL
 - SHOULDER REMOVAL
 - DRIVEWAY/ ENTRANCE REMOVAL
 - PATCHING
 - PAVEMENT REMOVAL (BRIDGE APPROACH)
 - LINEAR REMOVAL
 - TREE REMOVAL (UNITS)

MATCH LINE, SEE SHEETS 4 & 5 OF 9

FILE NAME = #FILE#	USER NAME = pmsarnc	DESIGNED OP	REVISOR -	STATE OF ILLINOIS DEPARTMENT OF TRANSPORTATION	ROADWAY PLAN - ST. CLAIR AVENUE	F.A.I. RTE. 64	SECTION 82-1-2HB	COUNTY ST. CLAIR	TOTAL SHEETS 345	SHEET NO. 53	
	PLOT SCALE = 20,000' / IN.	CHECKED DBM	REVISOR -			SCALE: 1" = 20' SHEET NO. 8 OF 9 SHEETS STA. 40+04.59 TO STA. 43+50					
	PLOT DATE = 3/19/2010	DATE 03/19/10	REVISOR -			FED. ROAD DIST. NO. ILLINOIS FED. AID PROJECT					