
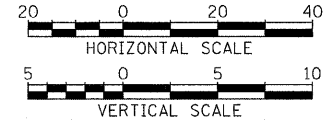


PLAN	REVIEWED	DATE
	ALIGNED	
	CHECKED	
	BY	
	NO.	

PROFILE	SAVED	DATE
	GRADES	
	CHECKED	
	BY	
	NO.	

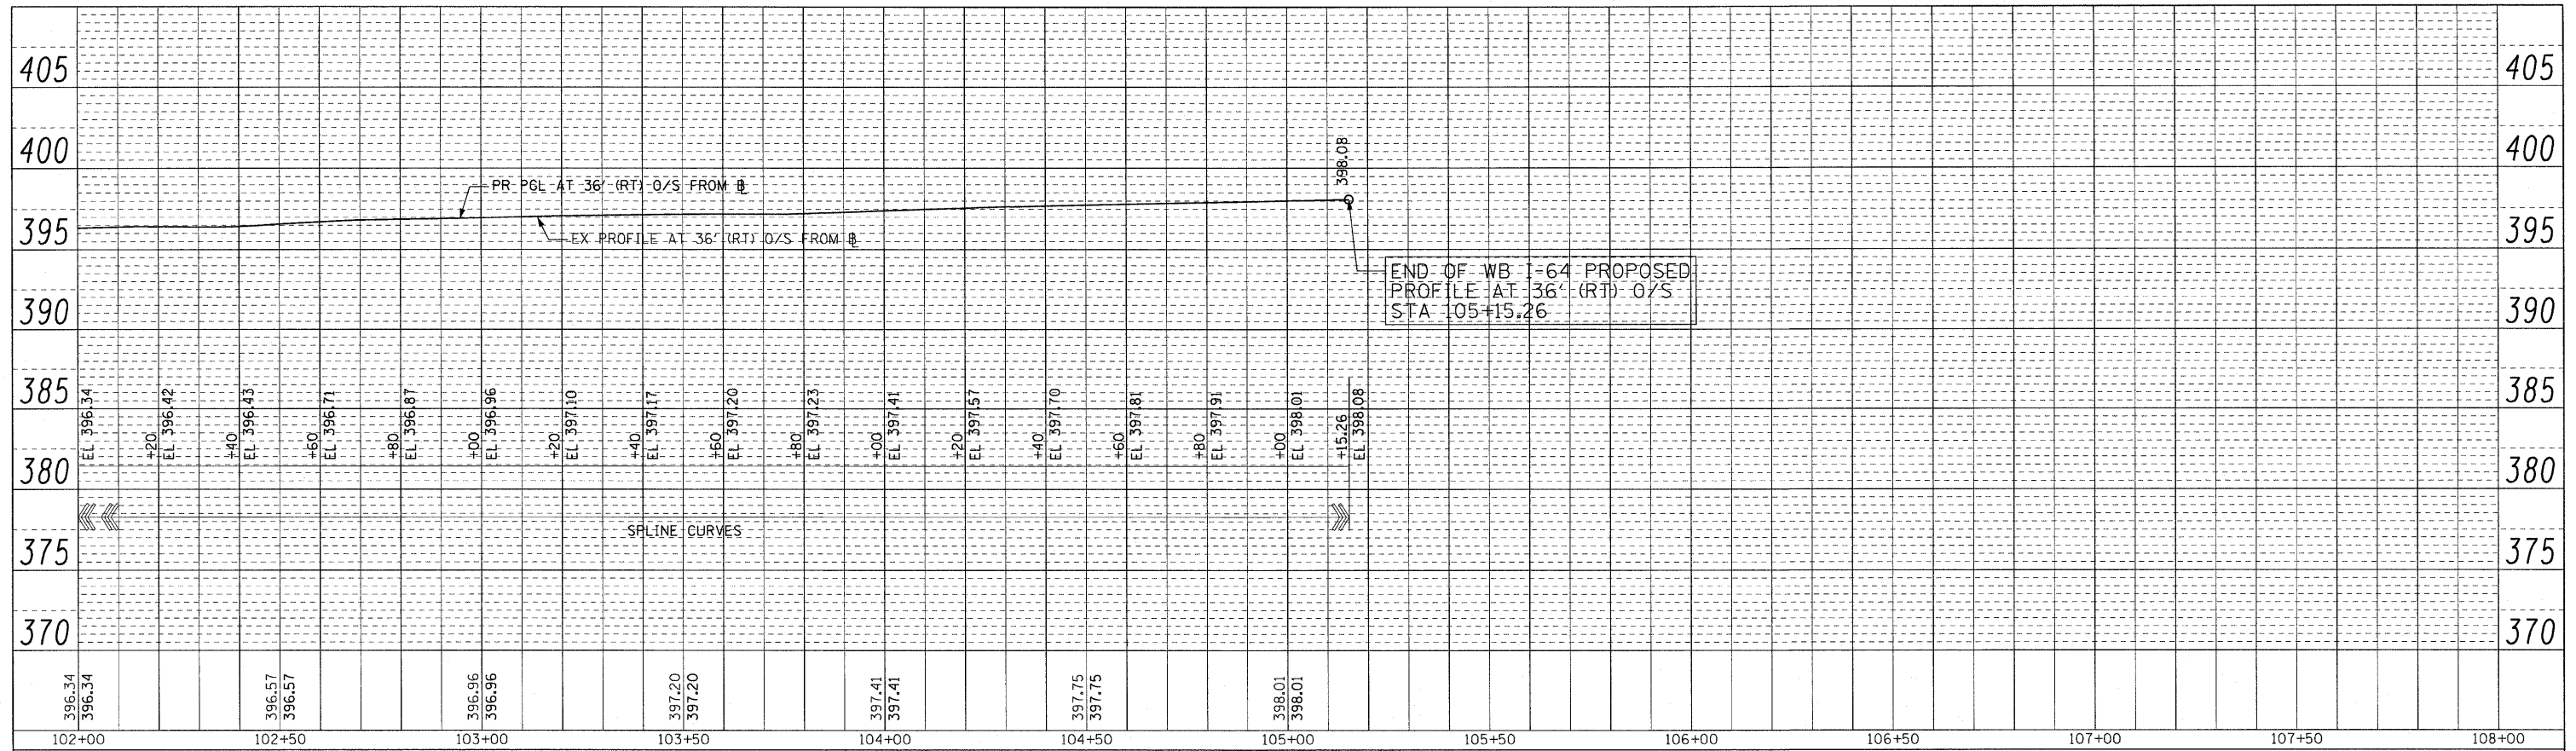

**PROPOSED WB I-64
AT 36' (RT) OFFSET**

FILE NAME =	USER NAME = pimerno	DESIGNED OP	REVISOR	STATE OF ILLINOIS DEPARTMENT OF TRANSPORTATION	PROPOSED ROADWAY PROFILE WB I-64 AT 36' (RT) OFFSET	F.A.I. RTE.	SECTION	COUNTY	TOTAL SHEETS	SHEET NO.	
#FILE#	PLOT SCALE = 40.0000' / IN.	DRAWN OP	REVISOR			64	82-1-2HB	ST. CLAIR	345	57	
	PLOT DATE = 3/18/2010	CHECKED DBM	REVISOR			CONTRACT NO. 76C49					
		DATE 03/19/10	REVISOR			FED. ROAD DIST. NO. ILLINOIS FED. AID PROJECT					
SCALE: H: 20 V: 5					SHEET NO. 2 OF 2 SHEETS		STA. 102+00 TO STA. 105+15.26				

FILE NAME = D:\r-76c49-pnt-p-05-w-5-02.dgn