

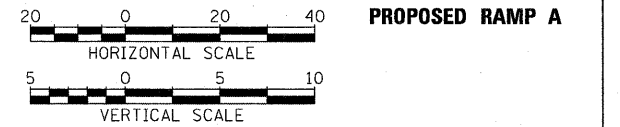


PLAN	REVISIONS	DATE
NO.	NO.	
NO.	NO.	
NO.	NO.	
NO.	NO.	
NO.	NO.	

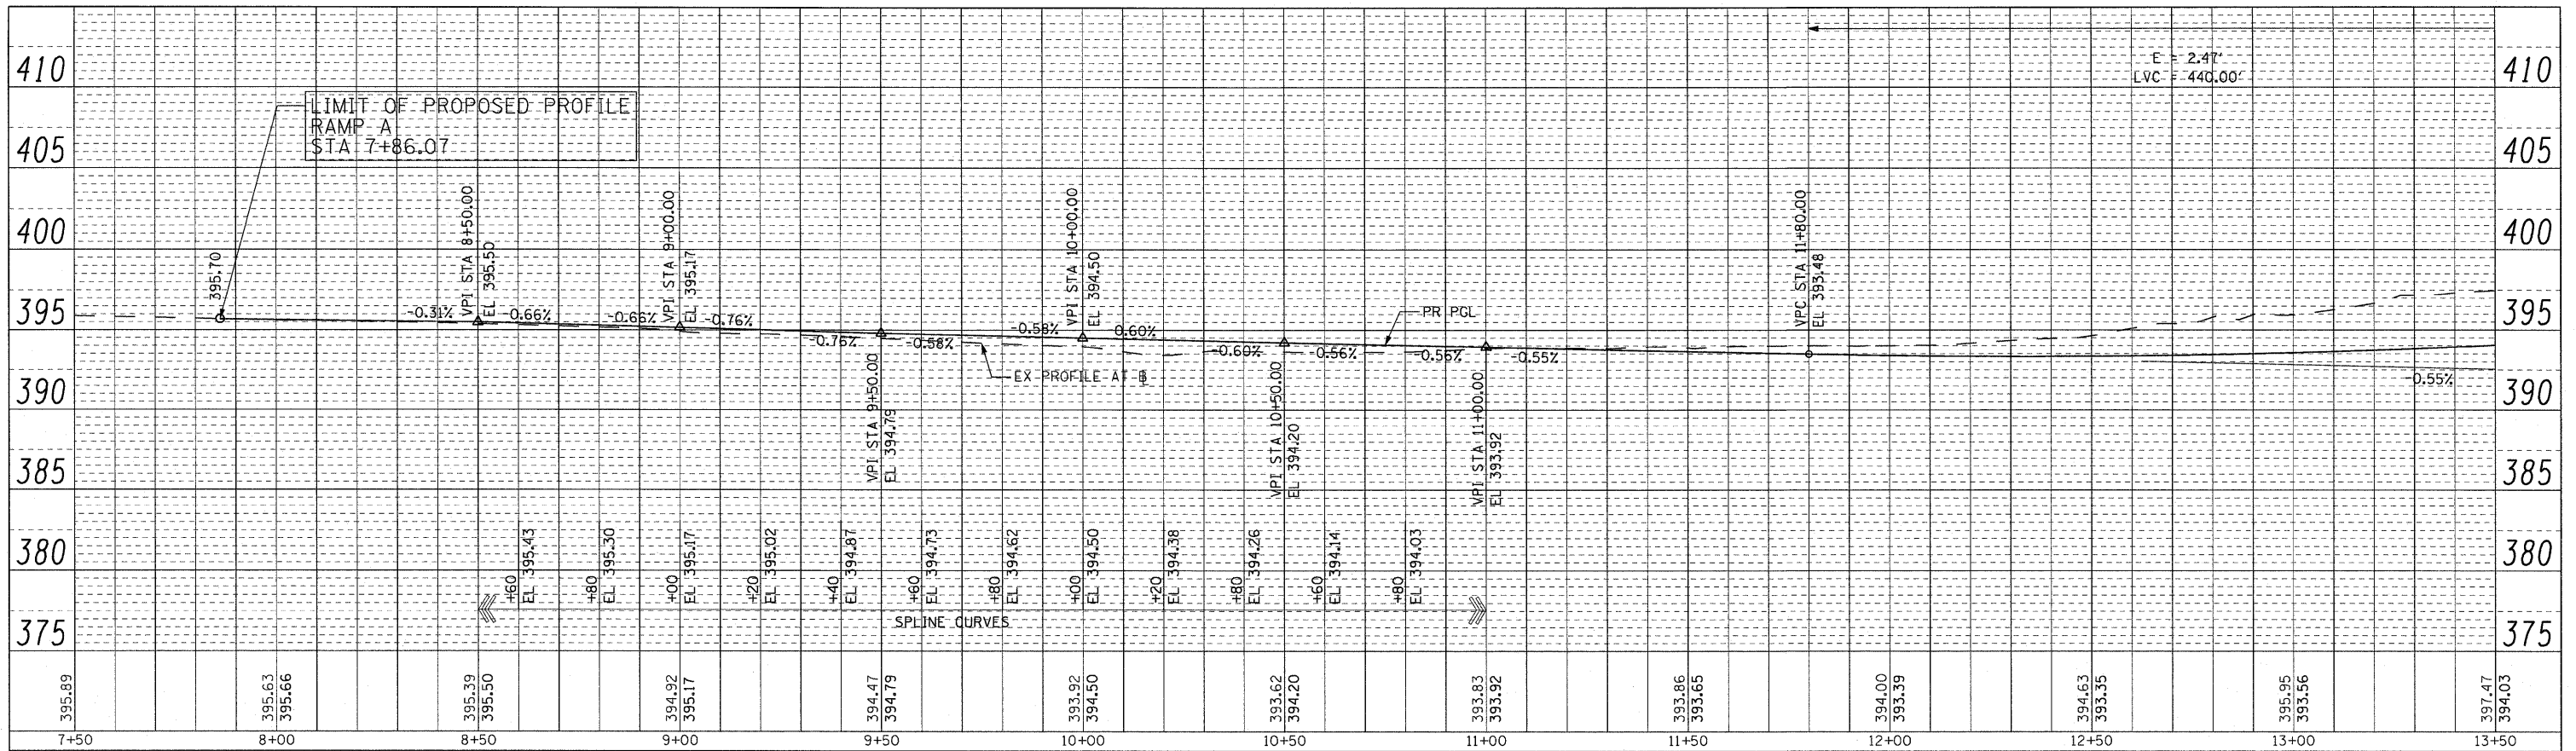

PROFILE	REVISIONS	DATE
NO.	NO.	
NO.	NO.	
NO.	NO.	
NO.	NO.	
NO.	NO.	

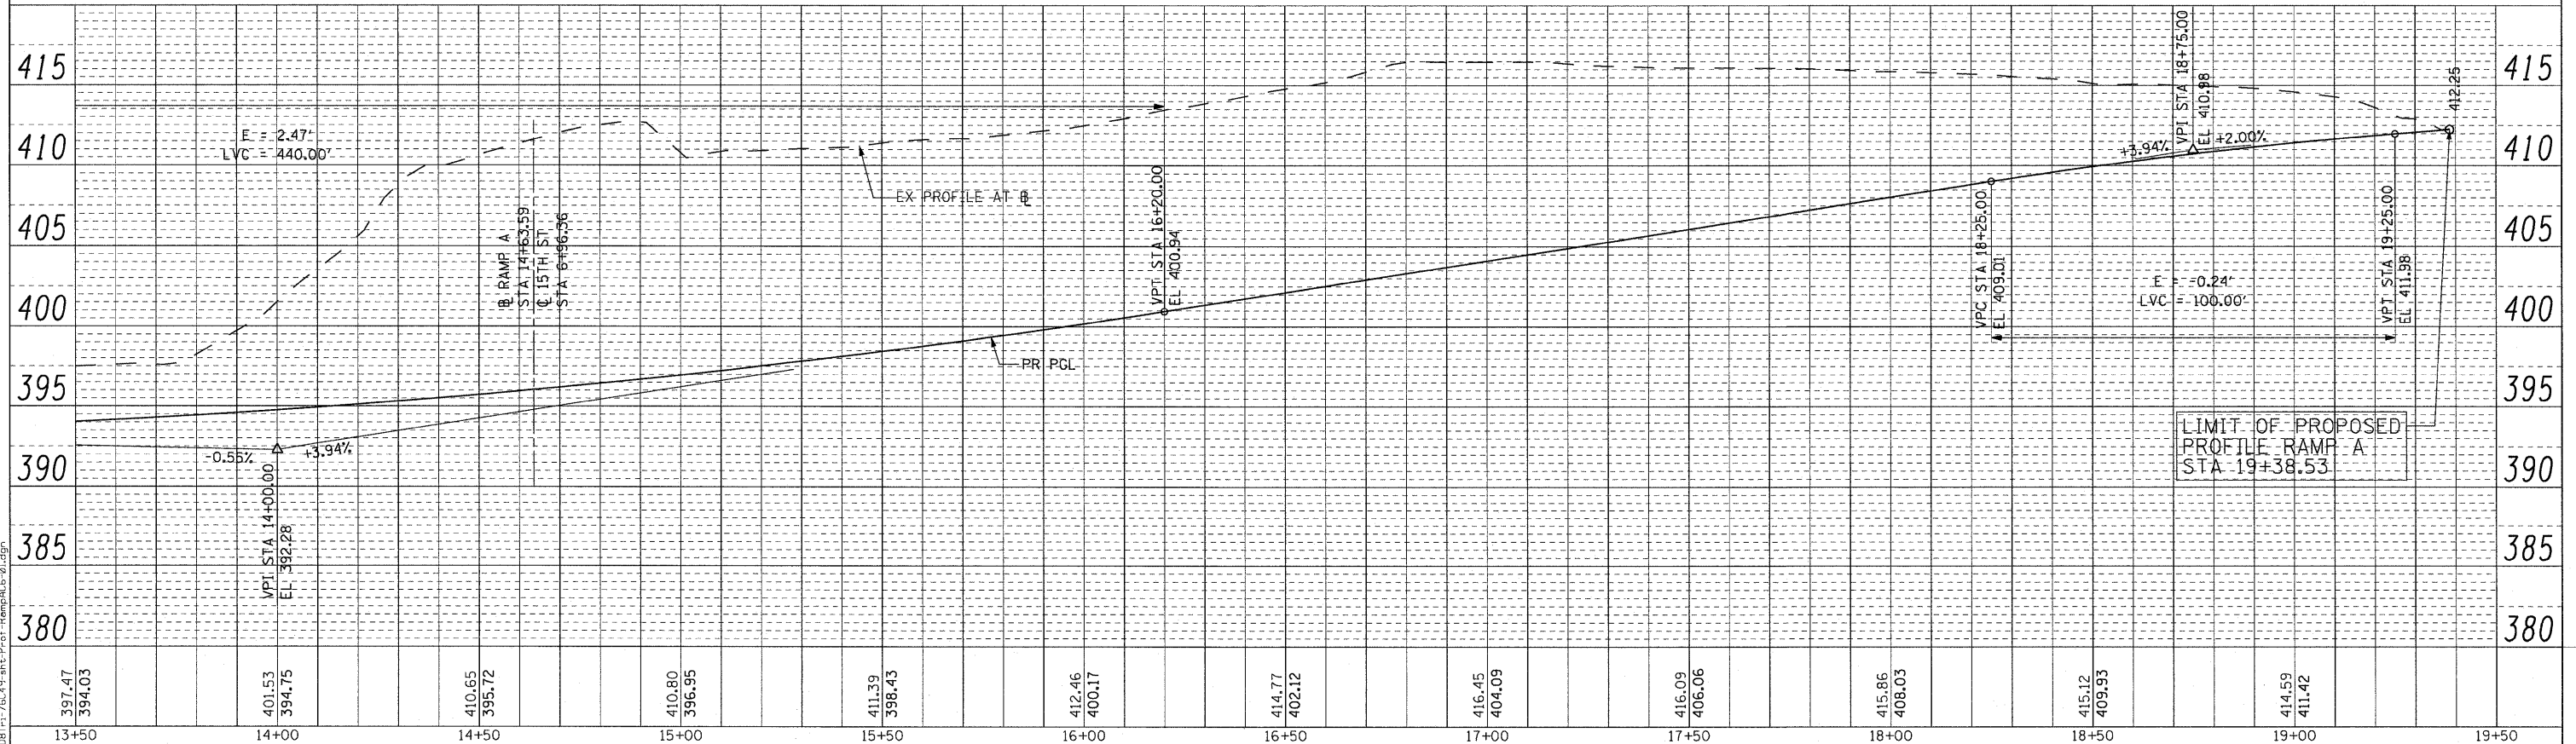

FILE NAME = DBT-176C49-1-1-Prof-RampA(6)-2.dgn
 #FILE#

USER NAME = pmsarino	DESIGNED OP	REVISED -
	DRAWN OP	REVISED -
	CHECKED DBM	REVISED -
	DATE 03/19/10	REVISED -

STATE OF ILLINOIS
 DEPARTMENT OF TRANSPORTATION

PROPOSED ROADWAY PROFILE
 RAMP A
 SCALE: H: 20 V: 5 SHEET NO. 1 OF 1 SHEETS STA. 7+86.07 TO STA. 19+38.53

F.A.I. RTE. 64	SECTION 82-1-2HB	COUNTY ST. CLAIR	TOTAL SHEETS 345	SHEET NO. 59
CONTRACT NO. 76C49			ILLINOIS FED. AID PROJECT	