
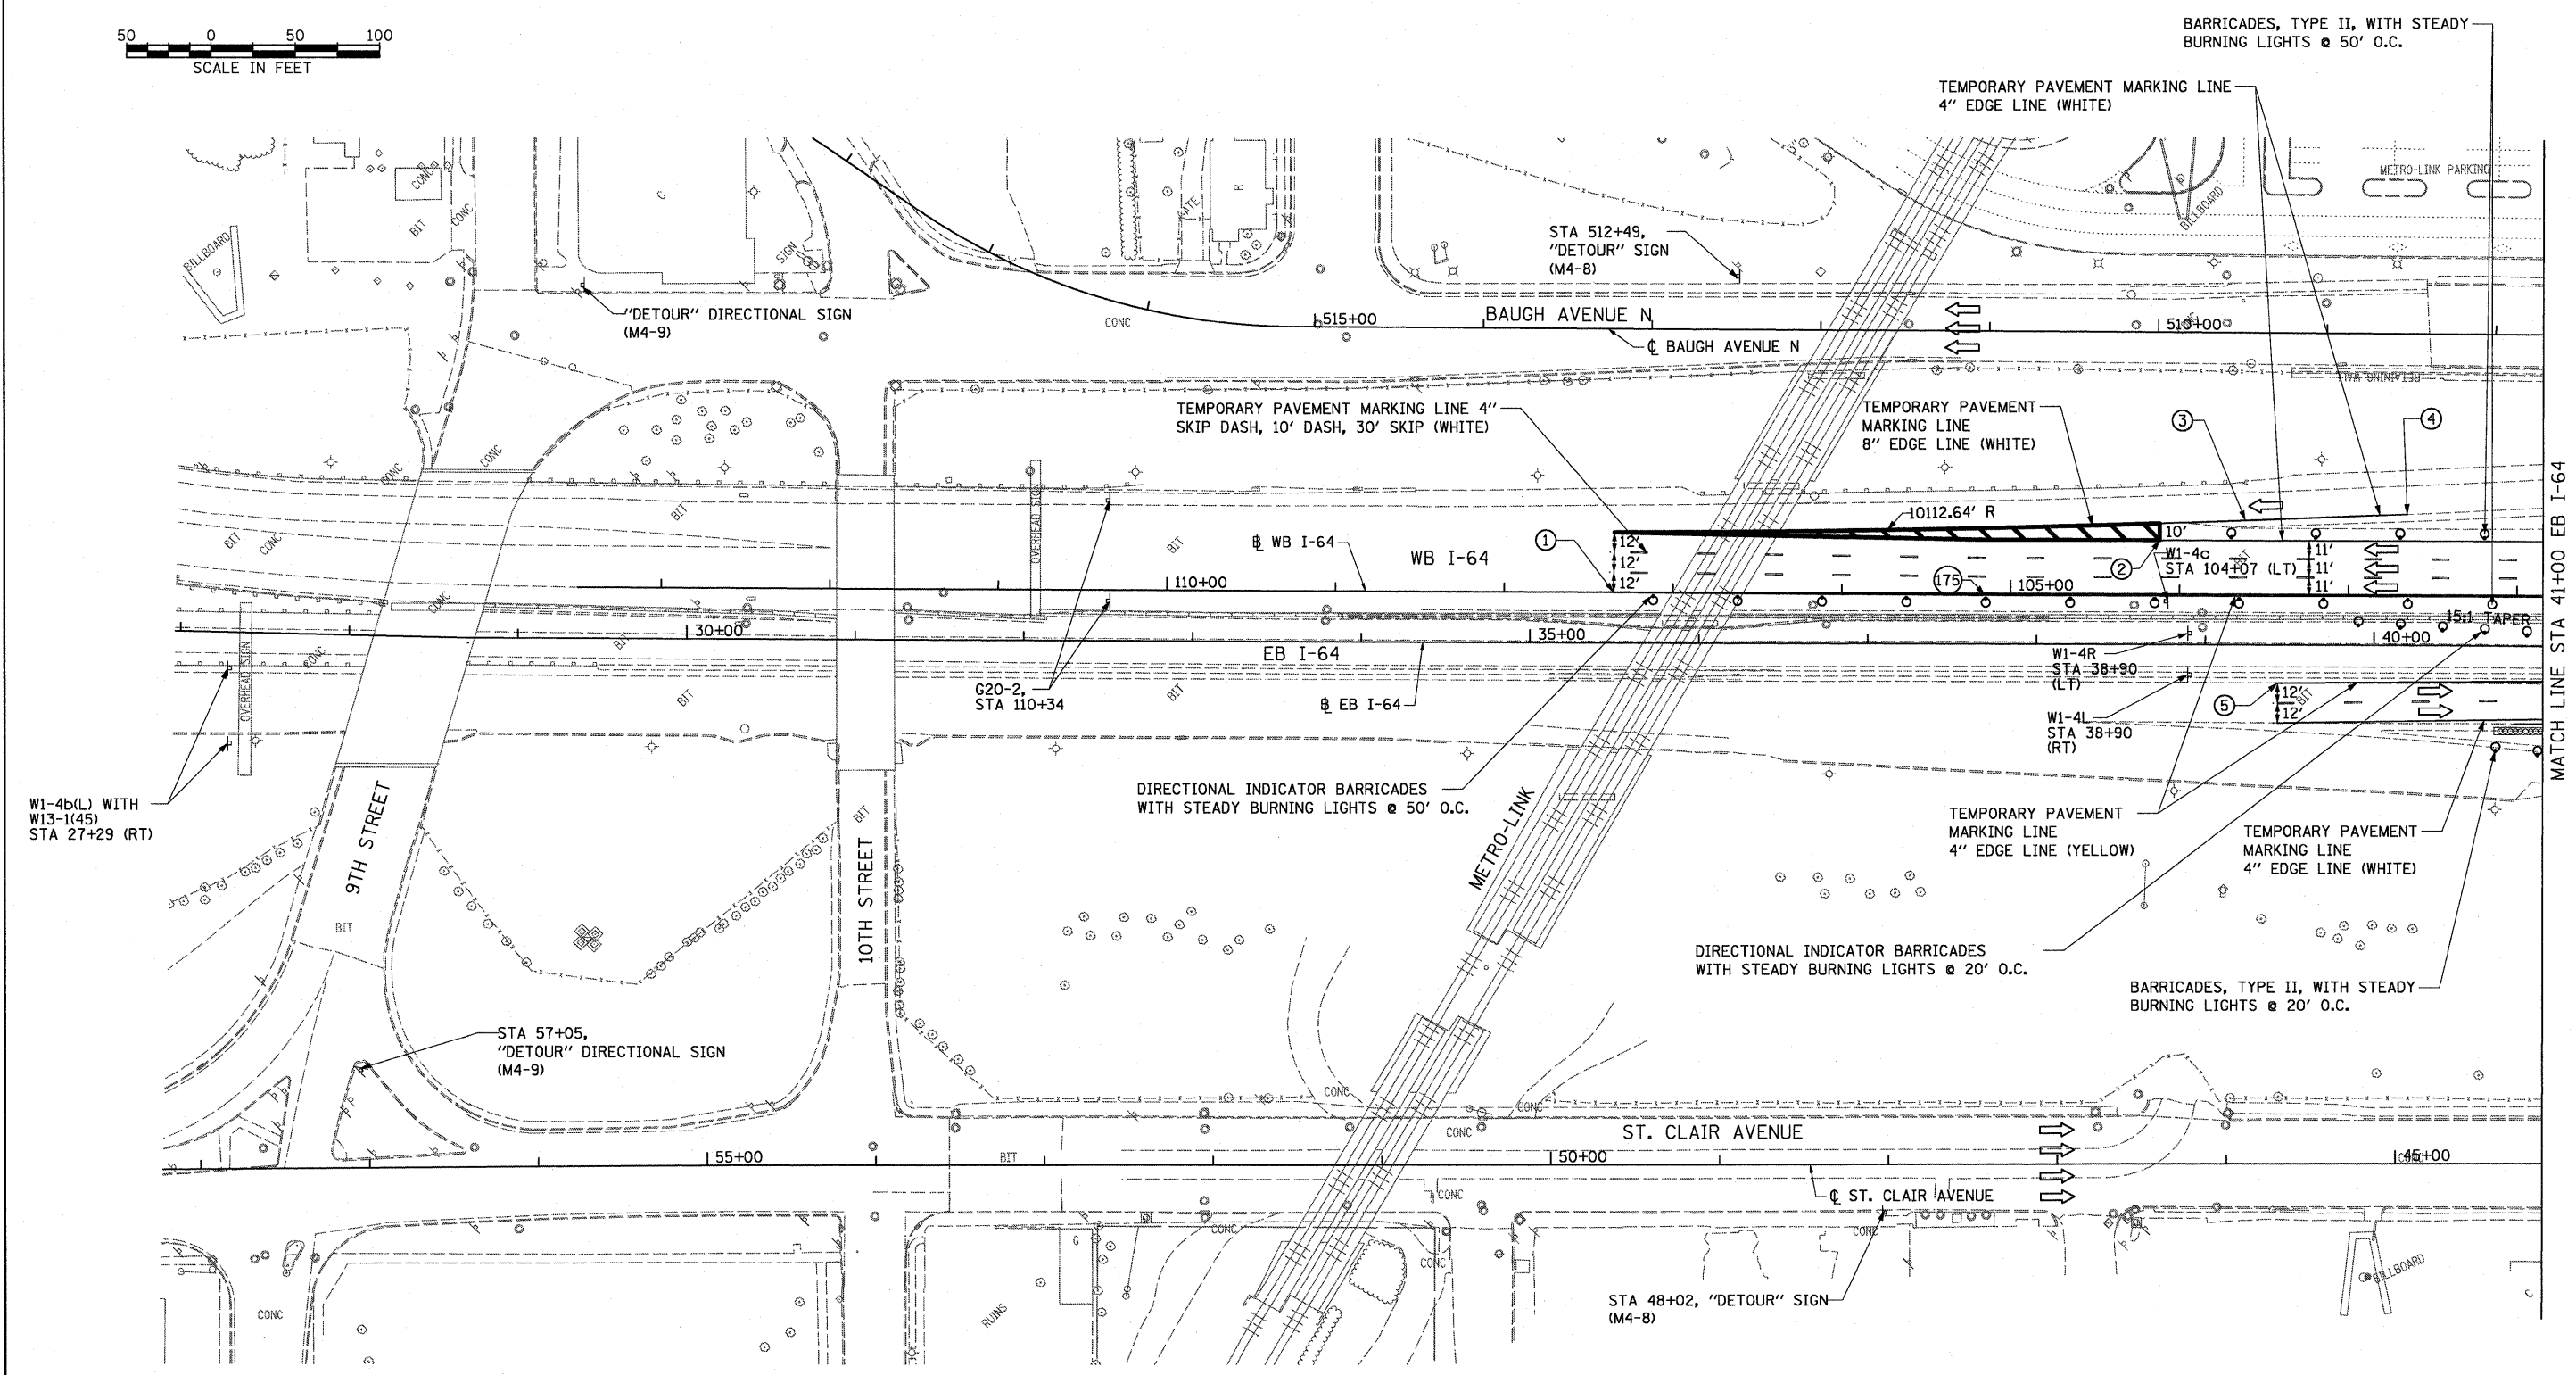


NOTES:
1. SEE SHEET 4 OF 4 FOR TEMPORARY PAVEMENT MARKING LAYOUT.

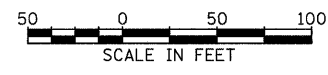

FILE NAME = #FILE#	USER NAME = IDOT	DESIGNED - TTB	REVISED -
		DRAWN - TTB	REVISED -
		CHECKED - JAH	REVISED -
		DATE - 3/19/2010	REVISED -

**STATE OF ILLINOIS
DEPARTMENT OF TRANSPORTATION**

SUGGESTED STAGES OF CONSTRUCTION AND TRAFFIC CONTROL - STAGE 1			
SCALE: 1" = 50'	SHEET NO. 1 OF 4 SHEETS	STA. 27+00	TO STA. 41+00

F.A.I. RTE.	SECTION	COUNTY	TOTAL SHEETS	SHEET NO.
64	82-1-2HB	ST. CLAIR	345	76
FED. ROAD DIST. NO. ILLINOIS FED. AID PROJECT			CONTRACT NO. 76C49	