
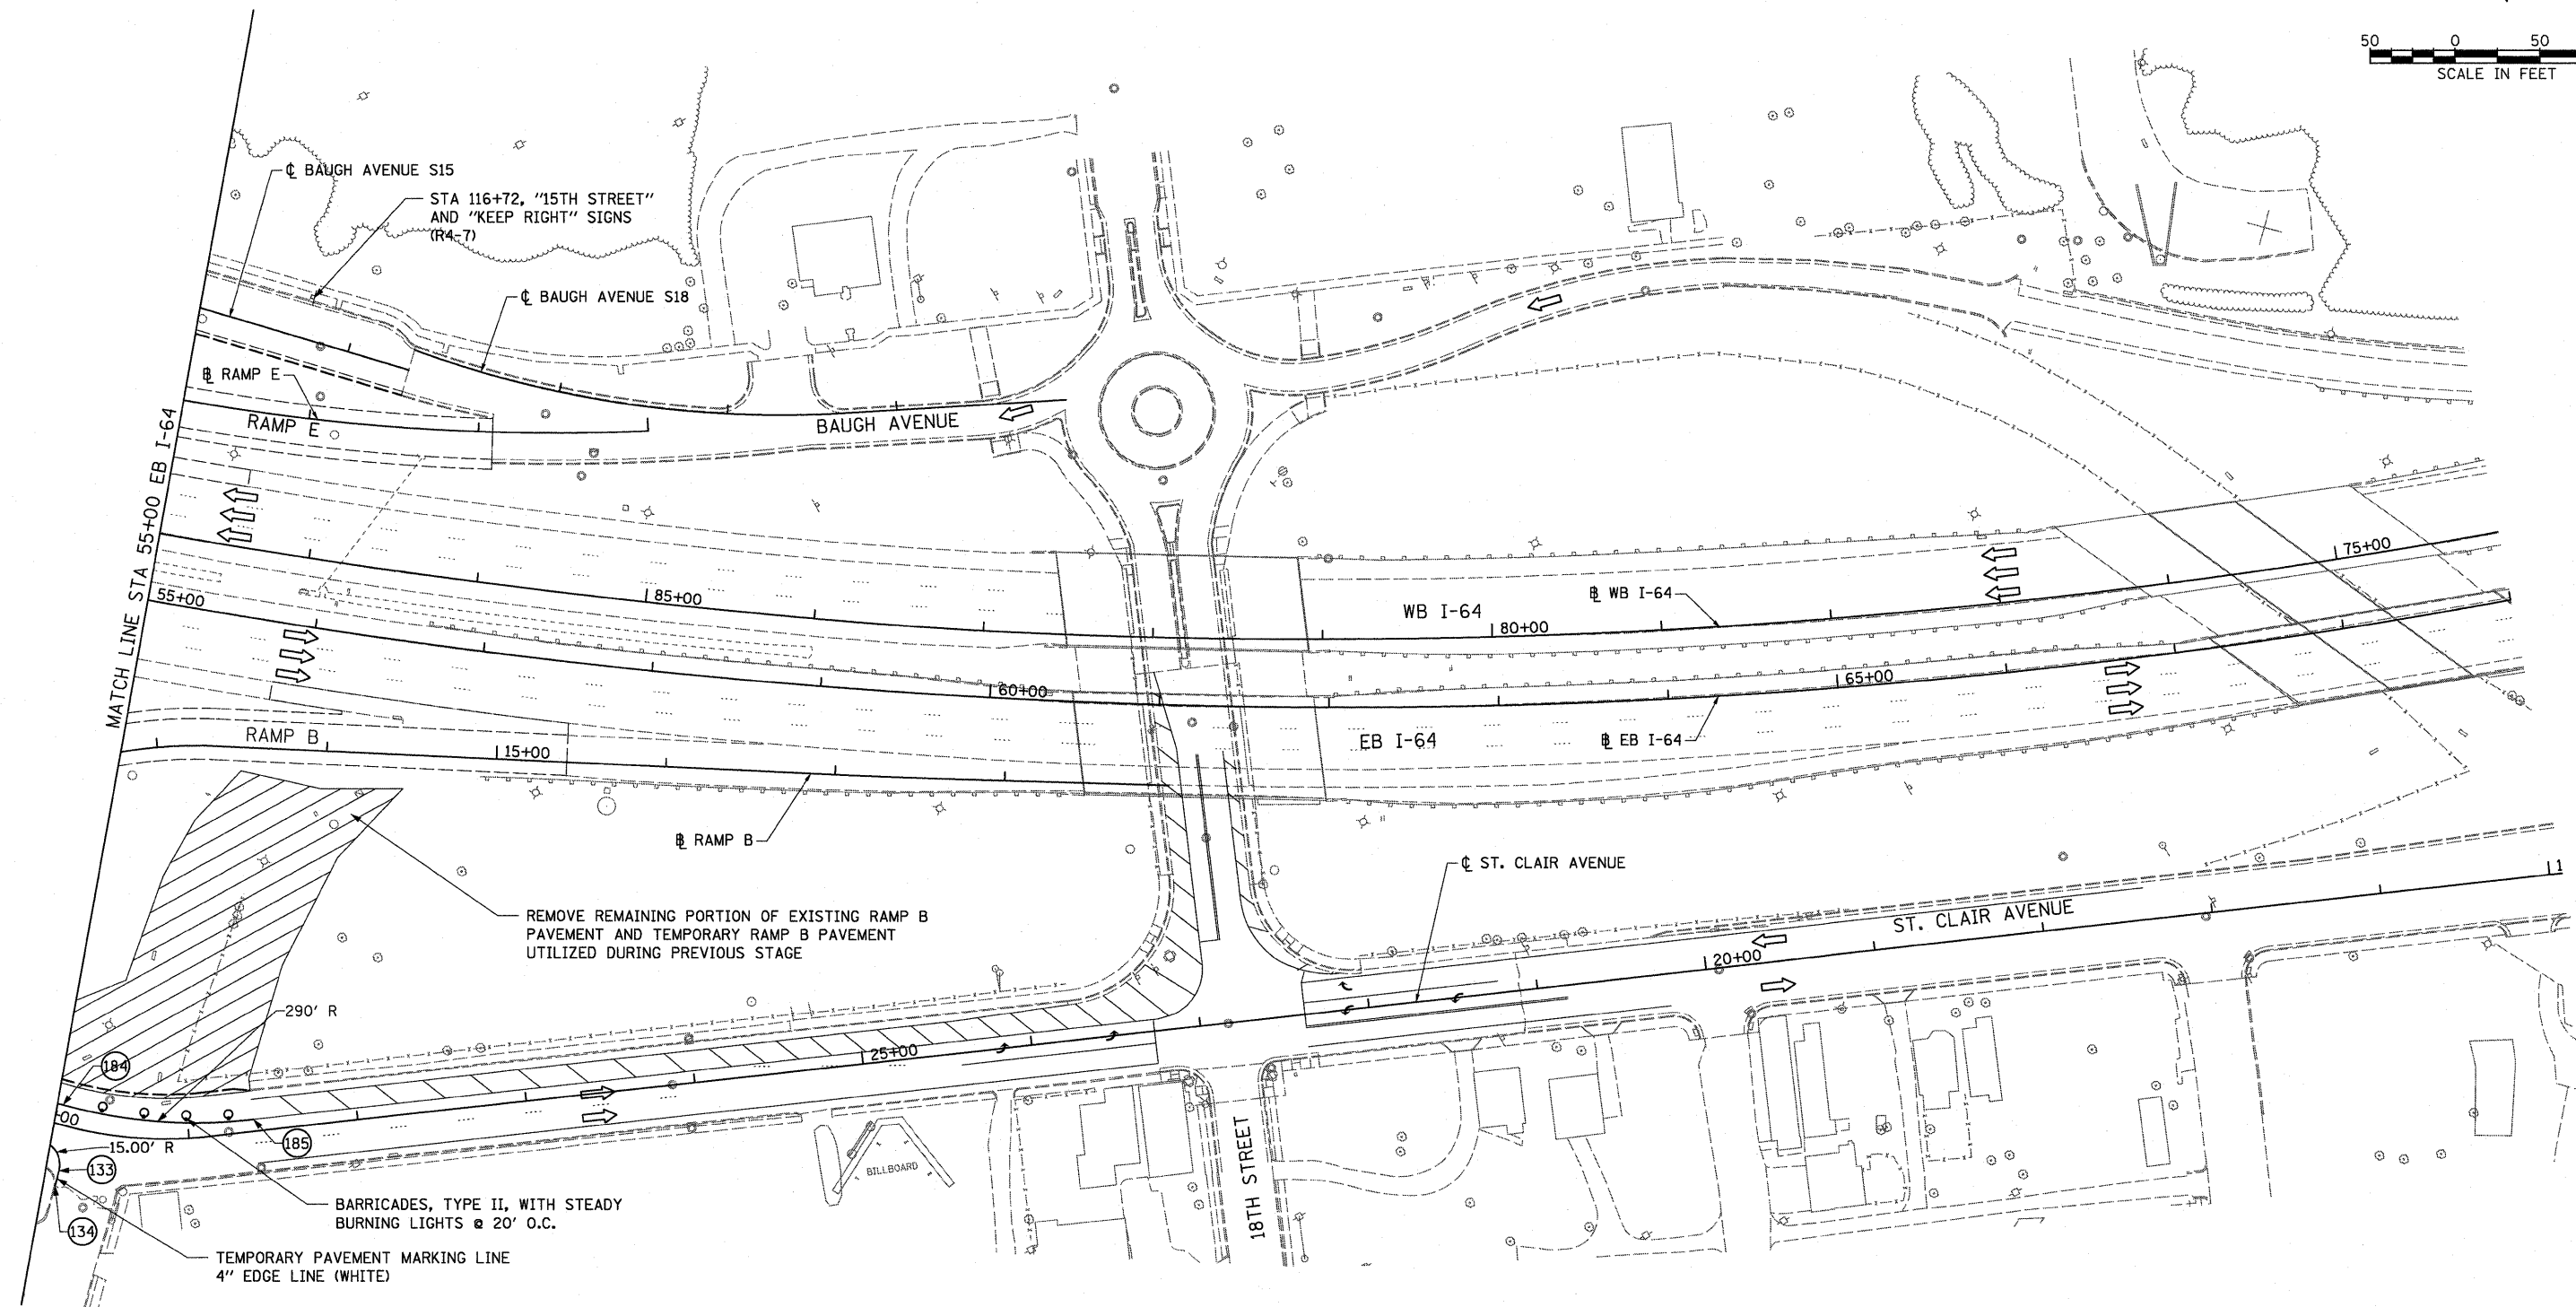


NOTES:
 1. DETOUR SIGNS PLACED IN PREVIOUS STAGE TO REMAIN.

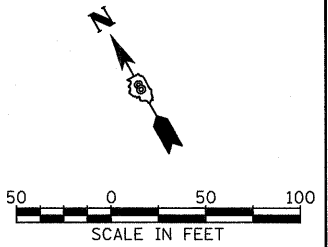

FILE NAME =	USER NAME = IDOT	DESIGNED - TTB	REVISED -
#FILE#		DRAWN - TTB	REVISED -
		CHECKED - JAH	REVISED -
		DATE - 3/19/2010	REVISED -

**STATE OF ILLINOIS
 DEPARTMENT OF TRANSPORTATION**

**SUGGESTED STAGES OF CONSTRUCTION AND
 TRAFFIC CONTROL - STAGE 3**

SCALE: 1" = 50' SHEET NO. 3 OF 4 SHEETS STA. 55+00 TO STA. 69+00

F.A.I. RTE.	SECTION	COUNTY	TOTAL SHEETS	SHEET NO.
64	82-1-2HB	ST. CLAIR	345	86
FED. ROAD DIST. NO. ILLINOIS FED. AID PROJECT			CONTRACT NO. 76C49	