



PLAN SURVEYED, NOTES CHECKED, ALIGNMENT RT. OF WAY CHECKED, BY: DATE: NO. FILE NAME:

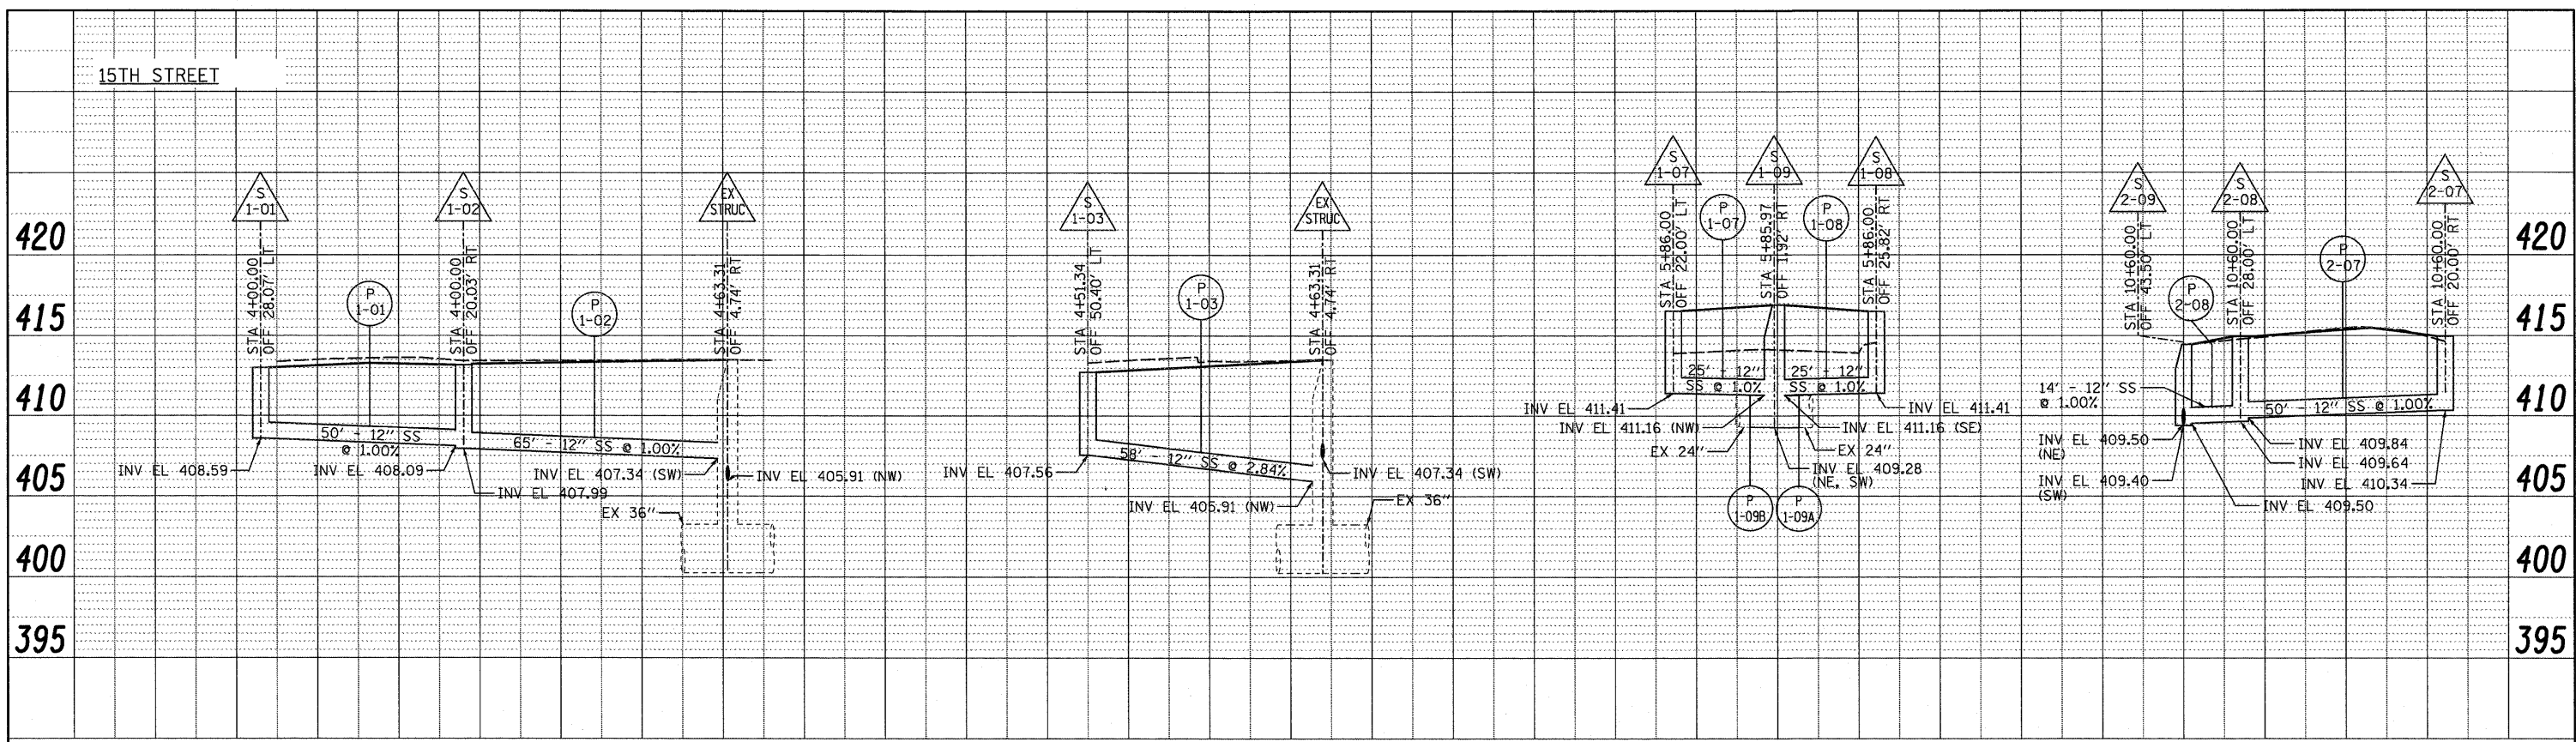

PROFILE SURVEYED, NOTES CHECKED, BY: DATE: NO. FILE NAME:

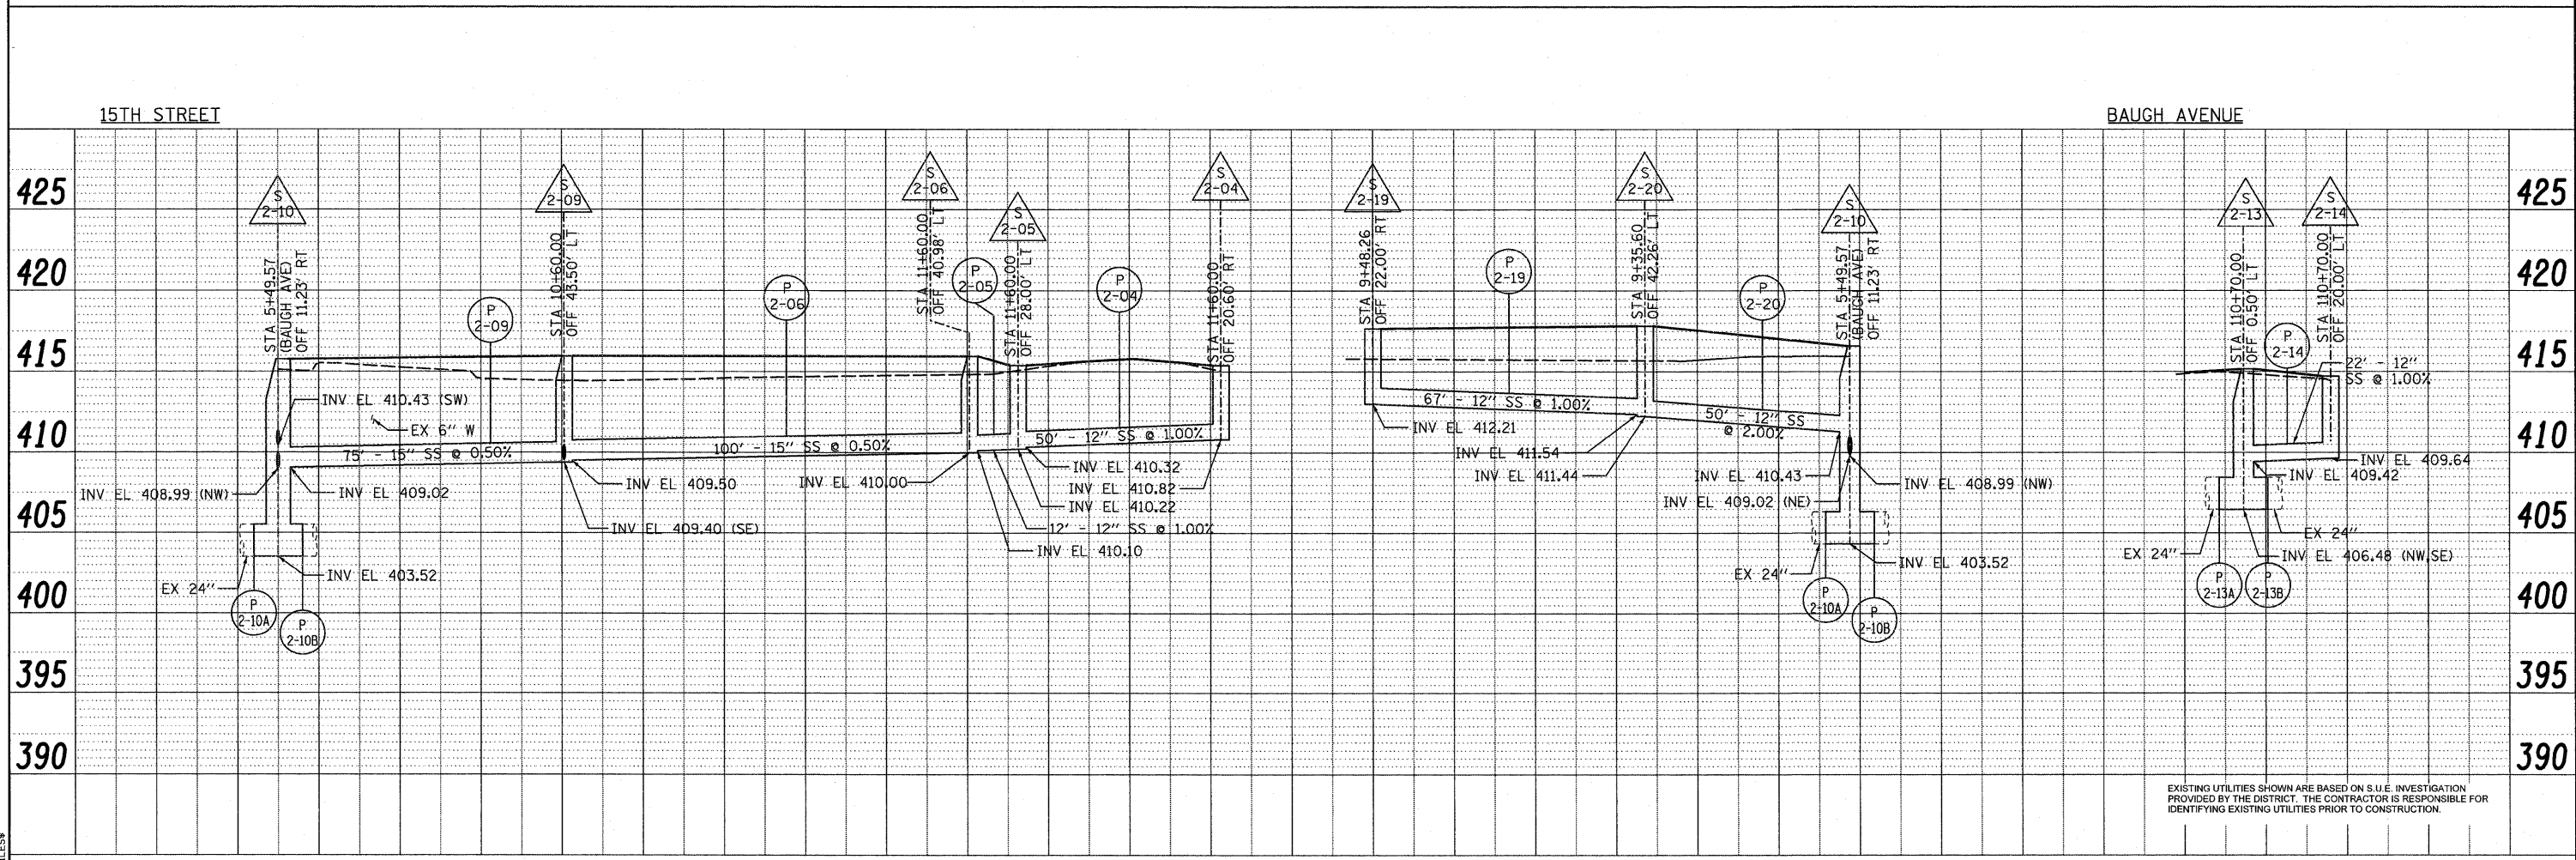

EXISTING UTILITIES SHOWN ARE BASED ON S.U.E. INVESTIGATION PROVIDED BY THE DISTRICT. THE CONTRACTOR IS RESPONSIBLE FOR IDENTIFYING EXISTING UTILITIES PRIOR TO CONSTRUCTION.

FILE NAME = #FILES*	USER NAME = IDOT	DESIGNED - TTB	REVISED -
#FILES*		DRAWN - TTB	REVISED -
		CHECKED - JAH	REVISED -
		DATE - 3/19/2010	REVISED -

STATE OF ILLINOIS  
DEPARTMENT OF TRANSPORTATION

STORM SEWER PROFILES

SCALE: SHEET NO. 1 OF 5 SHEETS STA. TO STA.

F.A. RTE.	SECTION	COUNTY	TOTAL SHEETS	SHEET NO.
64	82-1-2HB	ST. CLAIR	345	111
FED. ROAD DIST. NO. ILLINOIS FED. AID PROJECT			CONTRACT NO. 76C49	