



PLAN	SURVEYED	DATE
	ALIGNED	BY
	CHECKED	
	RT. OF WAY CHECKED	
	NO. OF	
	NO.	

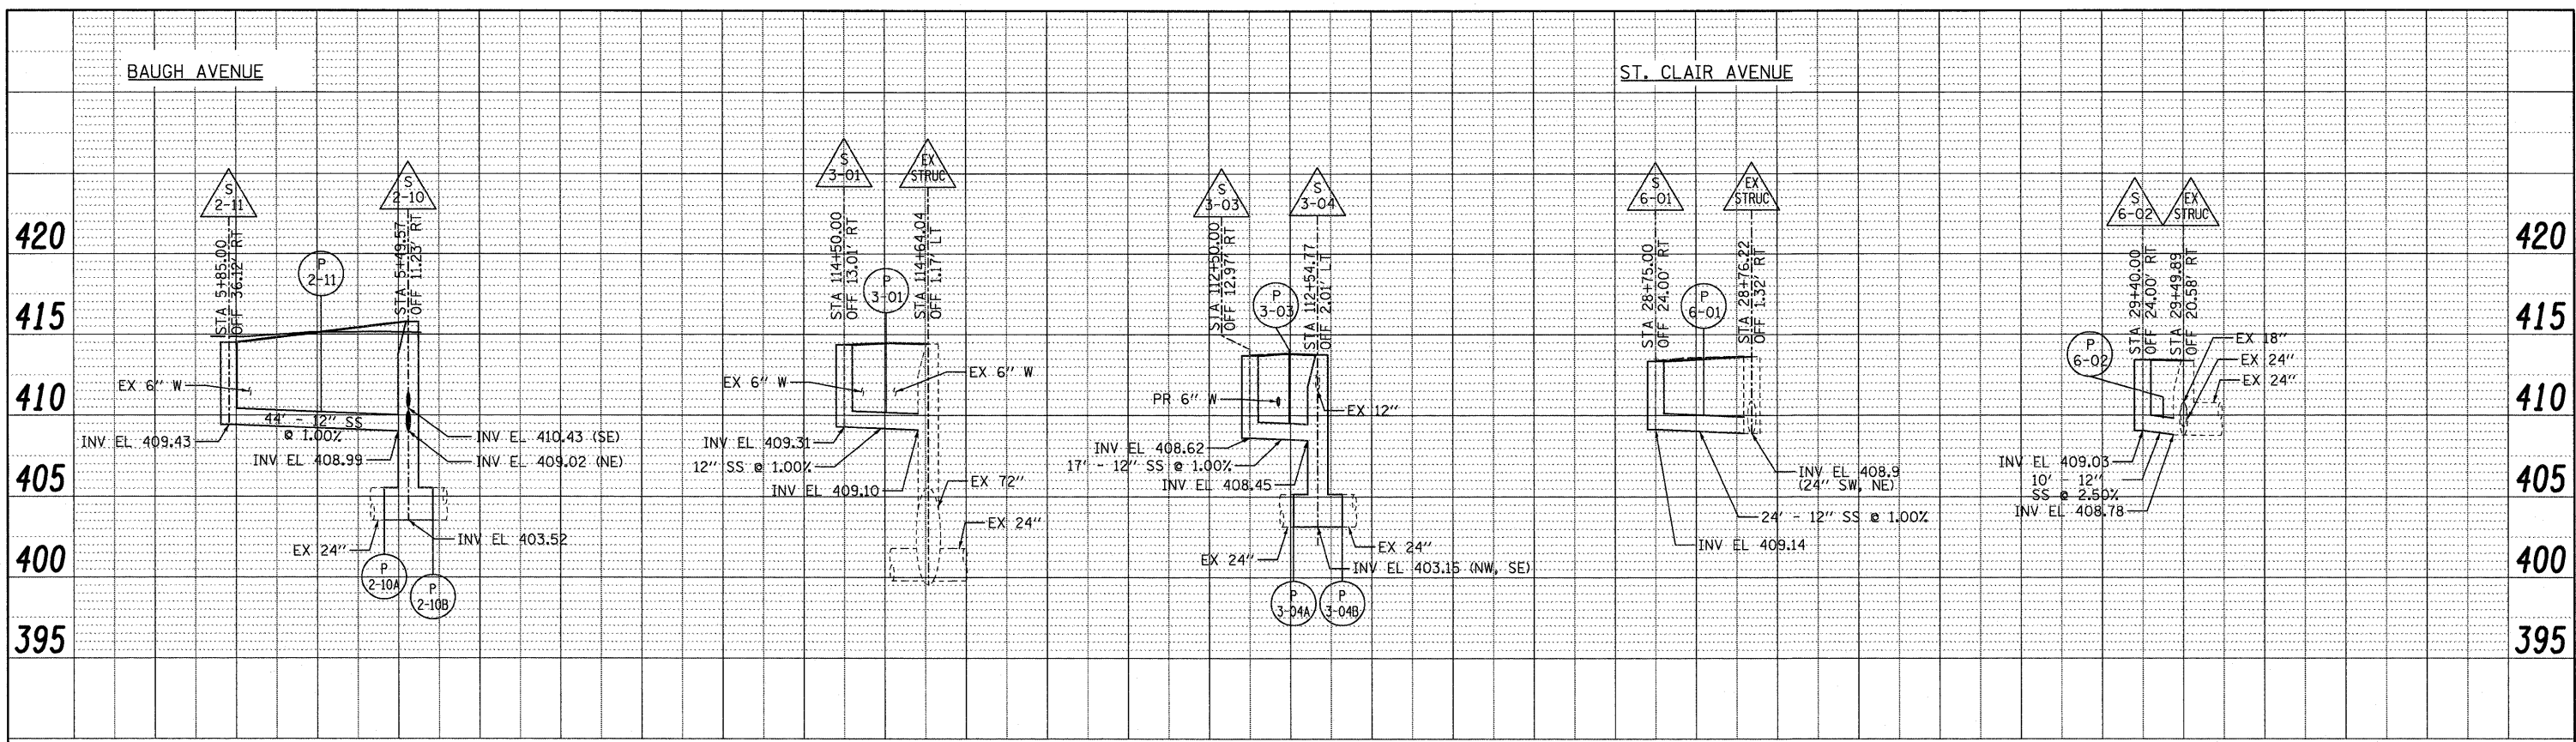

PROFILE	SURVEYED	DATE
	GRADES CHECKED	BY
	BLM. NOTED	
	STRUCTURE	
	NOTATIONS	
	CRPD	

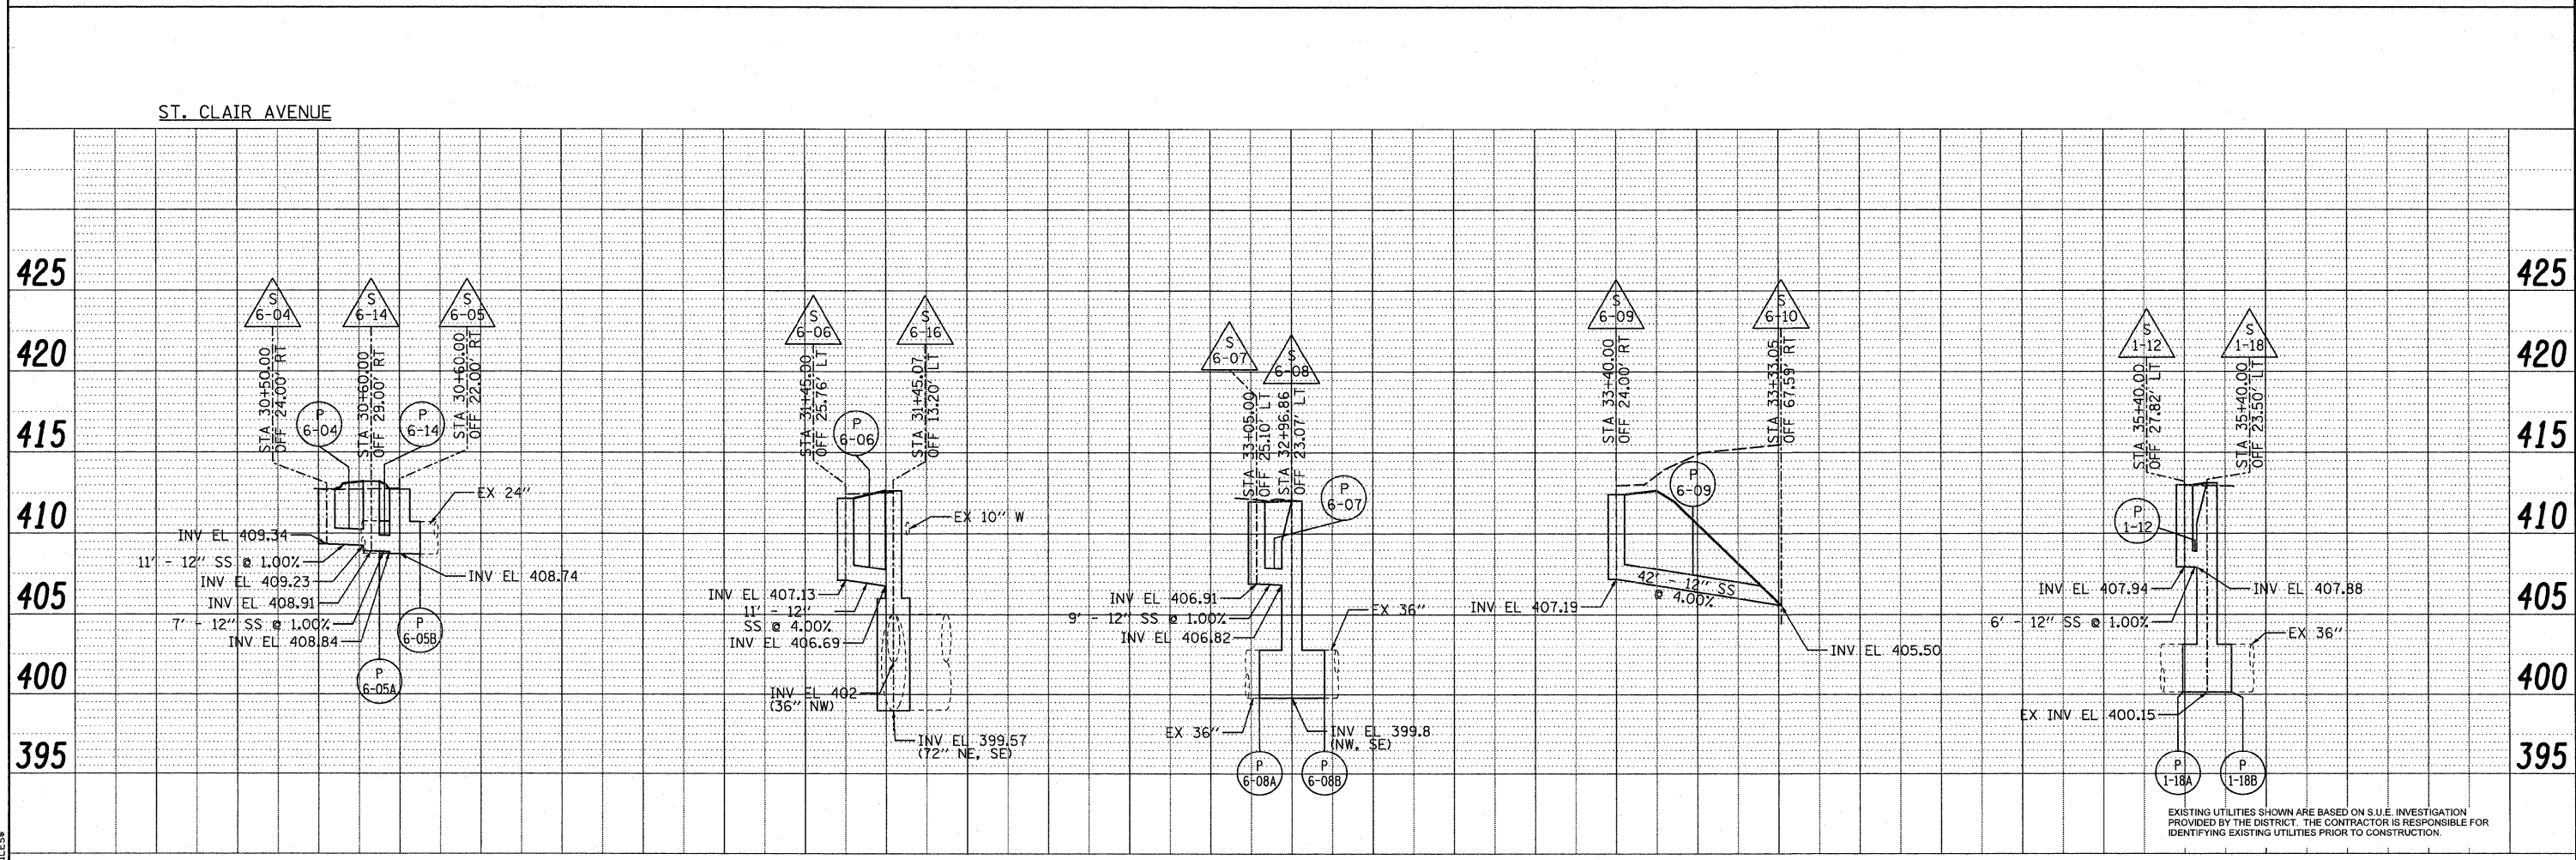

EXISTING UTILITIES SHOWN ARE BASED ON S.U.E. INVESTIGATION PROVIDED BY THE DISTRICT. THE CONTRACTOR IS RESPONSIBLE FOR IDENTIFYING EXISTING UTILITIES PRIOR TO CONSTRUCTION.

FILE NAME = #FILES#  
#FILE#

USER NAME =	IDOT	DESIGNED -	TTB	REVISED -	
		DRAWN -	TTB	REVISED -	
		CHECKED -	JAH	REVISED -	
		DATE -	3/19/2010	REVISED -	

STATE OF ILLINOIS  
DEPARTMENT OF TRANSPORTATION

STORM SEWER PROFILES

SCALE: SHEET NO. 2 OF 5 SHEETS STA. TO STA.

F.A. RTE.	SECTION	COUNTY	TOTAL SHEETS	SHEET NO.
64	82-1-2H	ST. CLAIR	345	112
CONTRACT NO. 76C49				
FED. ROAD DIST. NO. ILLINOIS FED. AID PROJECT				