



PLAN	SURVEYED	CHECKED	ALIGNED	RT. OF WAY	CHECKED
NO.	NO.	NO.	NO.	NO.	NO.
DATE	DATE	DATE	DATE	DATE	DATE

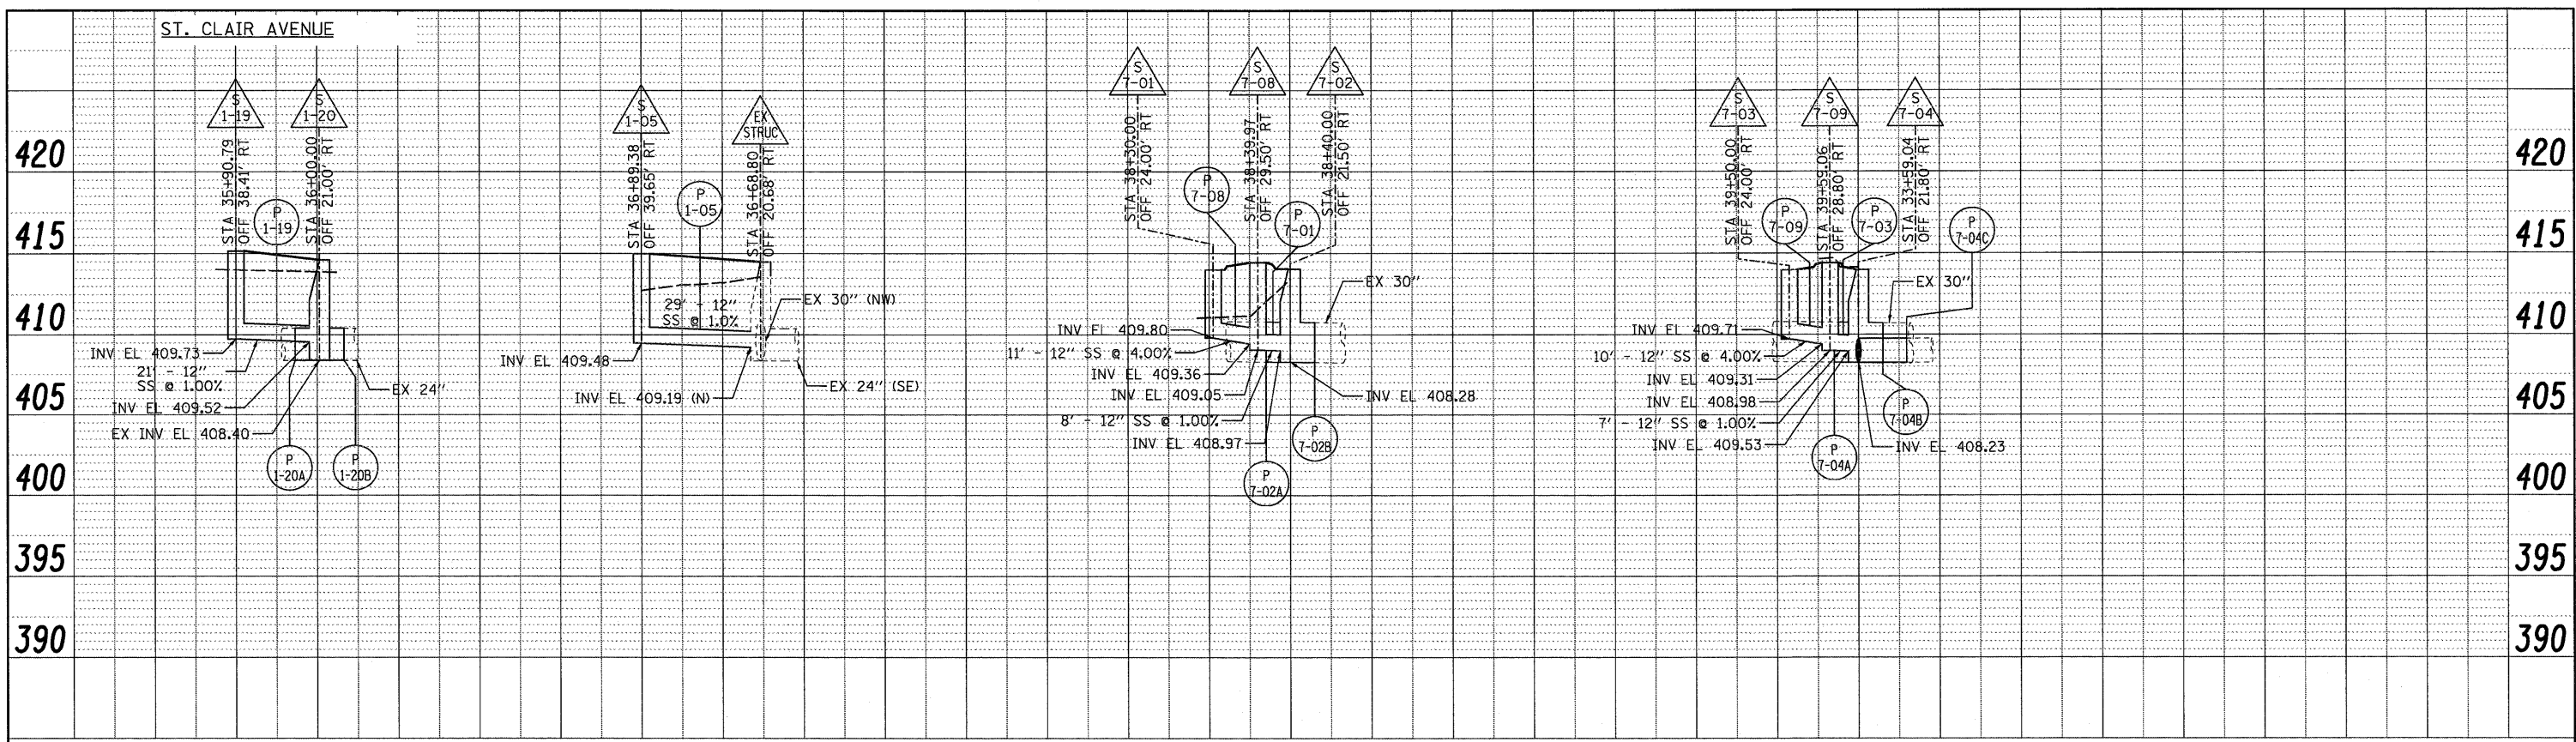

PROFILE	SURVEYED	CHECKED	GRADED	NOTED	STRUCTURE	NOTATIONS	DRKD
NO.	NO.	NO.	NO.	NO.	NO.	NO.	NO.
DATE	DATE	DATE	DATE	DATE	DATE	DATE	DATE

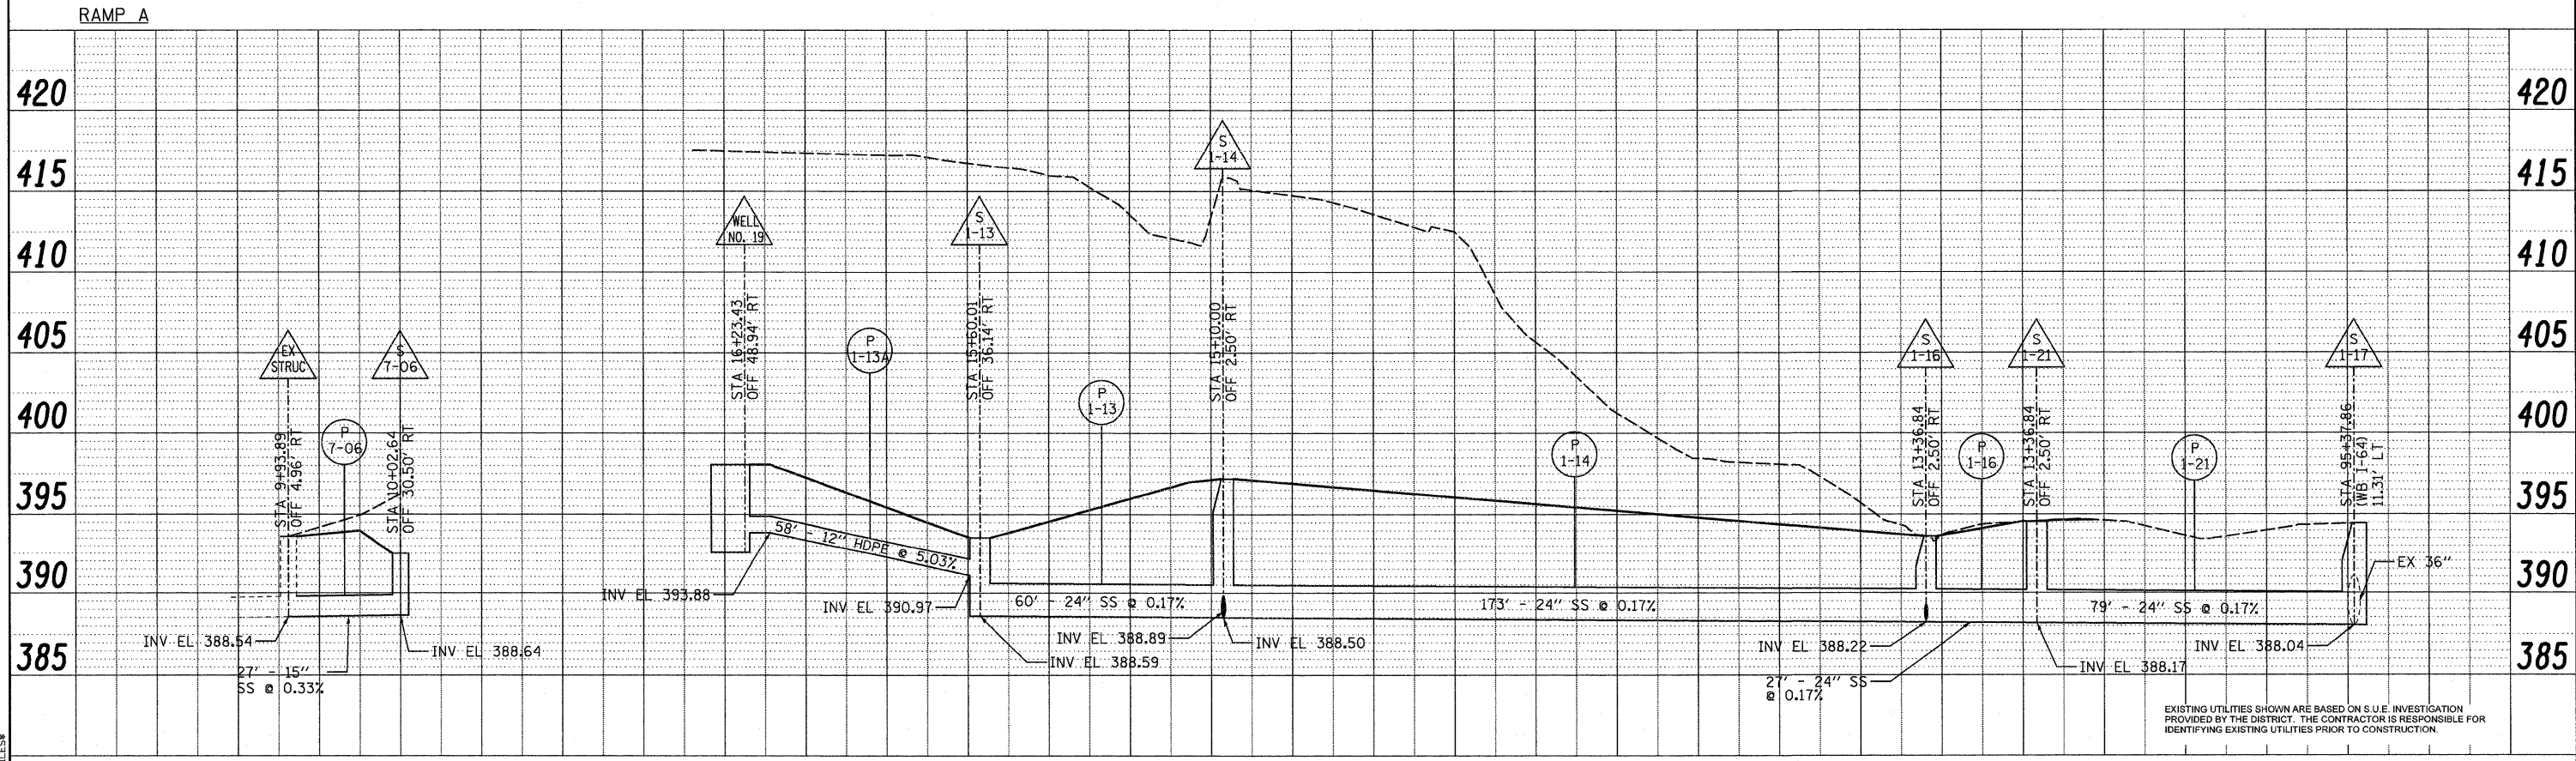

EXISTING UTILITIES SHOWN ARE BASED ON S.U.E. INVESTIGATION PROVIDED BY THE DISTRICT. THE CONTRACTOR IS RESPONSIBLE FOR IDENTIFYING EXISTING UTILITIES PRIOR TO CONSTRUCTION.

FILE NAME = #FILES#
#FILEA#

USER NAME =	IDOT
DESIGNED -	TTB
REVISD -	
DRAWN -	TTB
REVISD -	
CHECKED -	JAH
REVISD -	
DATE -	3/19/2010
REVISD -	

STATE OF ILLINOIS
DEPARTMENT OF TRANSPORTATION

STORM SEWER PROFILES

SCALE: SHEET NO. 3 OF 5 SHEETS STA. TO STA.

F.A. RTE.	SECTION	COUNTY	TOTAL SHEETS	SHEET NO.
64	82-1-2HB	ST. CLAIR	345	113
CONTRACT NO. 76C49				
FED. ROAD DIST. NO.		ILLINOIS FED. AID PROJECT		