


ST CLAIR ST STA 34+75.00 (LOOKING EAST)
ST CLAIR ST STRUCTURE

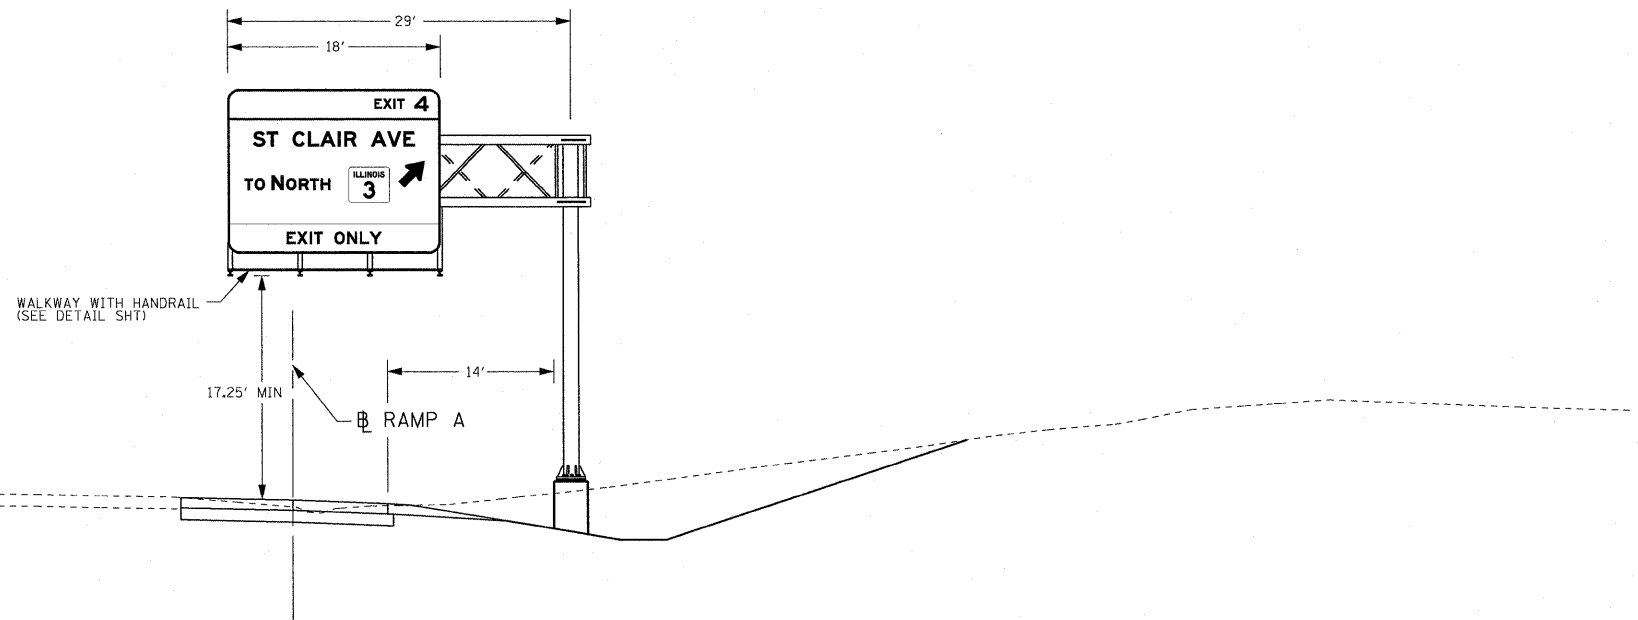

RAMP A STA 10+00.00
STR. 8C082I64R003.2

3/17/2010
\$TIME\$
\$FILE\$

FILE NAME =	USER NAME = default	DESIGNED - AGF	REVISED -
\$FILEL		DRAWN - AGF	REVISED -
	PLOT SCALE = 8,0000' / IN.	CHECKED - MPW	REVISED -
	PLOT DATE = 3/17/2010	DATE - 3/19/10	REVISED -

**STATE OF ILLINOIS
DEPARTMENT OF TRANSPORTATION**

**OVERHEAD SIGN STRUCTURES
SIGN PANEL PLACEMENT**

SCALE: N/A SHEET NO. 2 OF 2 SHEETS STA. N/A TO STA. N/A

F.A.I. RTE.	SECTION	COUNTY	TOTAL SHEETS	SHEET NO.
64	82-1-2HB	ST. CLAIR	345	151
CONTRACT NO. 76C49				
FED. ROAD DIST. NO.		ILLINOIS FED. AID PROJECT		

\$FILE\$