
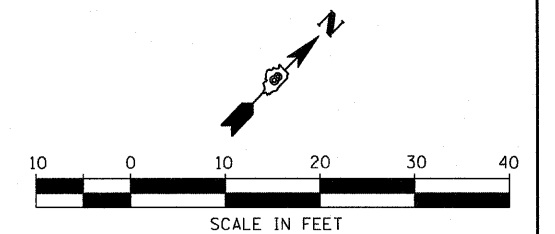


.\DBTRI-76C49-DESIGN.DGN, .\DBTRI-49-BORDER.DGN, .\DBTRI-76C09-176-SUE28.DGN, .\DBTRI-76C49-ALIGNMENT.DGN, .\DBTRI-76C49-CONSTRUCTION LIMITS.DGN, .\DBTRI-76C49-DESIGN LIGHTS.DGN, .\DBTRI-76C49-DESIGN-WEI.S.DGN, .\DBTRI-76C49-DRAINAGE.DGN, .\DBTRI-76C49-TOPO28.DGN, .\DBT  
 3-17-2010, 13:25:42  
 BONDHOOD \PFS\2644\KURVAULT\TRANS-87\2282\28985-00\CIVIL\CAD\99 ALL CONTRACTS\TRISHEETS CONTRACT 76C49\DBTRI-49-SHT-LANDSCAP2.DGN

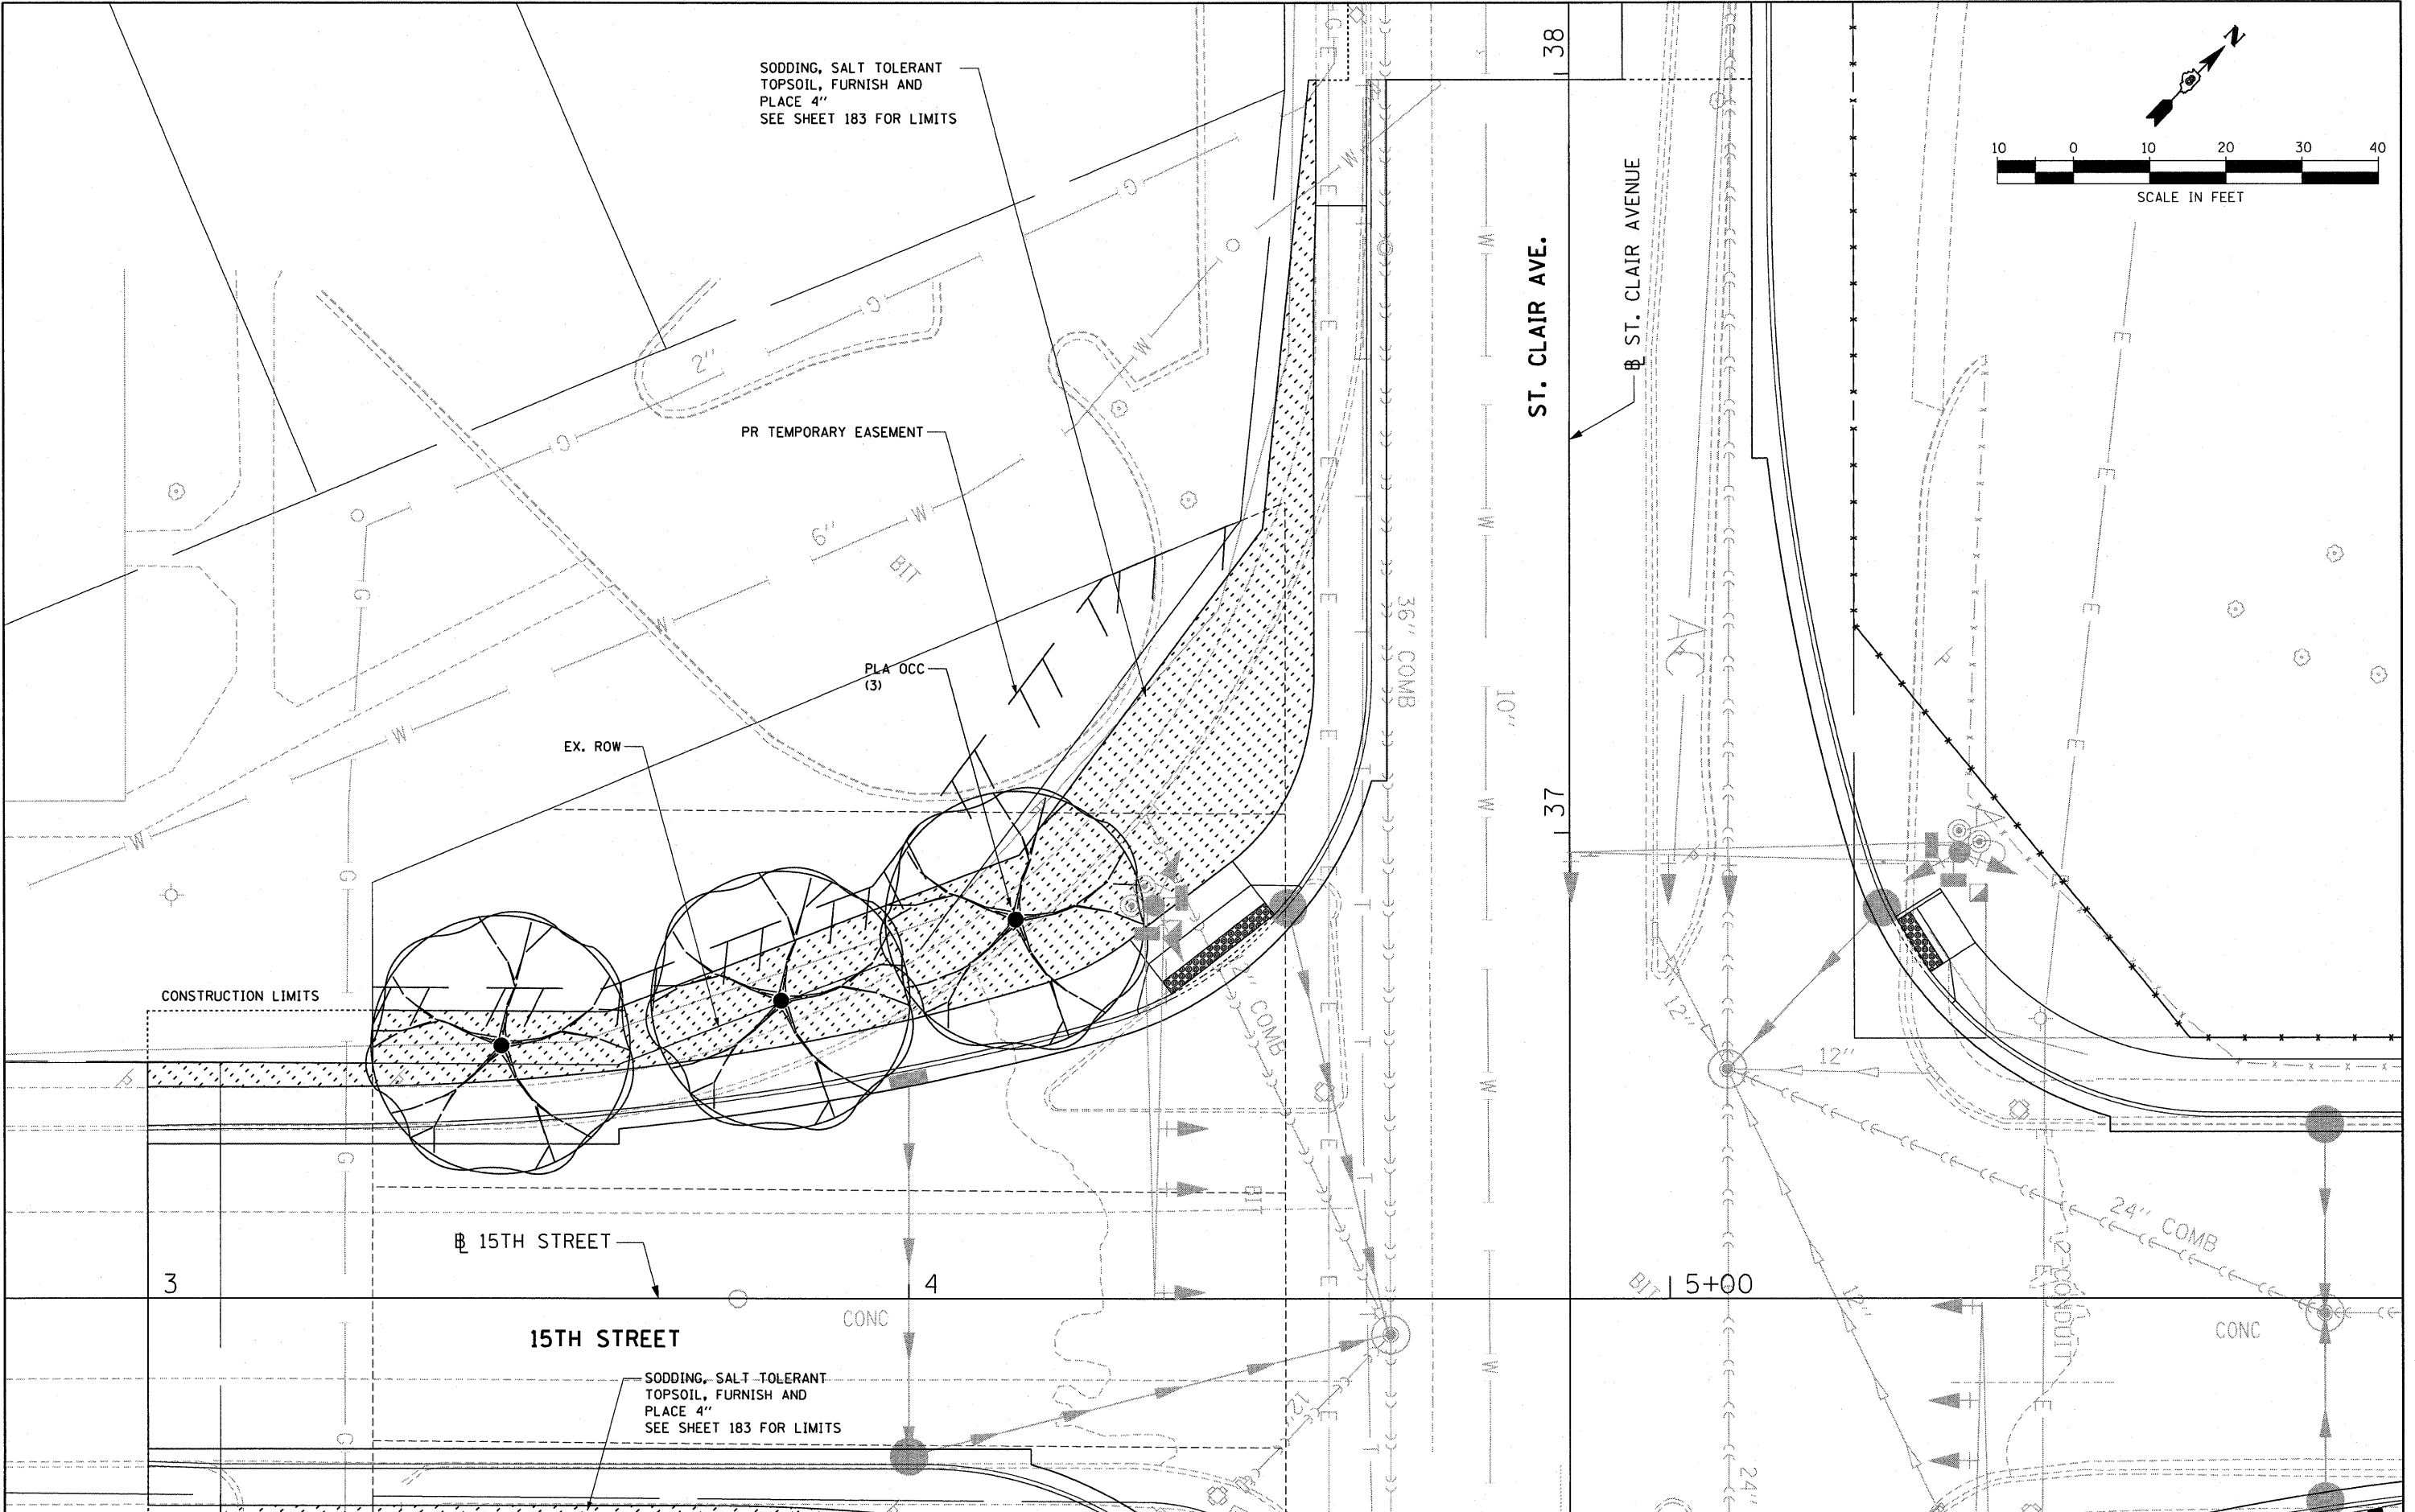

<b>TENG</b> TENG & ASSOCIATES, INC. ENGINEERS/ARCHITECTS/PLANNERS CHICAGO, ILLINOIS	USER NAME = #USER# DESIGNED - JM DRAWN - JB CHECKED - ACL DATE - 03/19/10	REVISED - REVISED - REVISED - REVISED -	STATE OF ILLINOIS DEPARTMENT OF TRANSPORTATION	PROPOSED LANDSCAPING PLANS		F.A.P. RTE. # SECTION 82-1-2HB COUNTY ST. CLAIR #9166/9180 FED. ROAD DIST. NO. ILLINOIS FED. AID PROJECT	TOTAL SHEETS 345 SHEET NO. 184 CONTRACT NO. 76C49
	FILE NAME = #FILE# PLOT SCALE = #SCALE# PLOT DATE = #DATE#				SCALE: 1"=10' SHEET NO. 3 OF 6 SHEETS STA. TO STA.		