



STATE OF ILLINOIS
DEPARTMENT OF TRANSPORTATION


58'-2" & Varies to 64'-2" in Span 2 Out to Out Deck

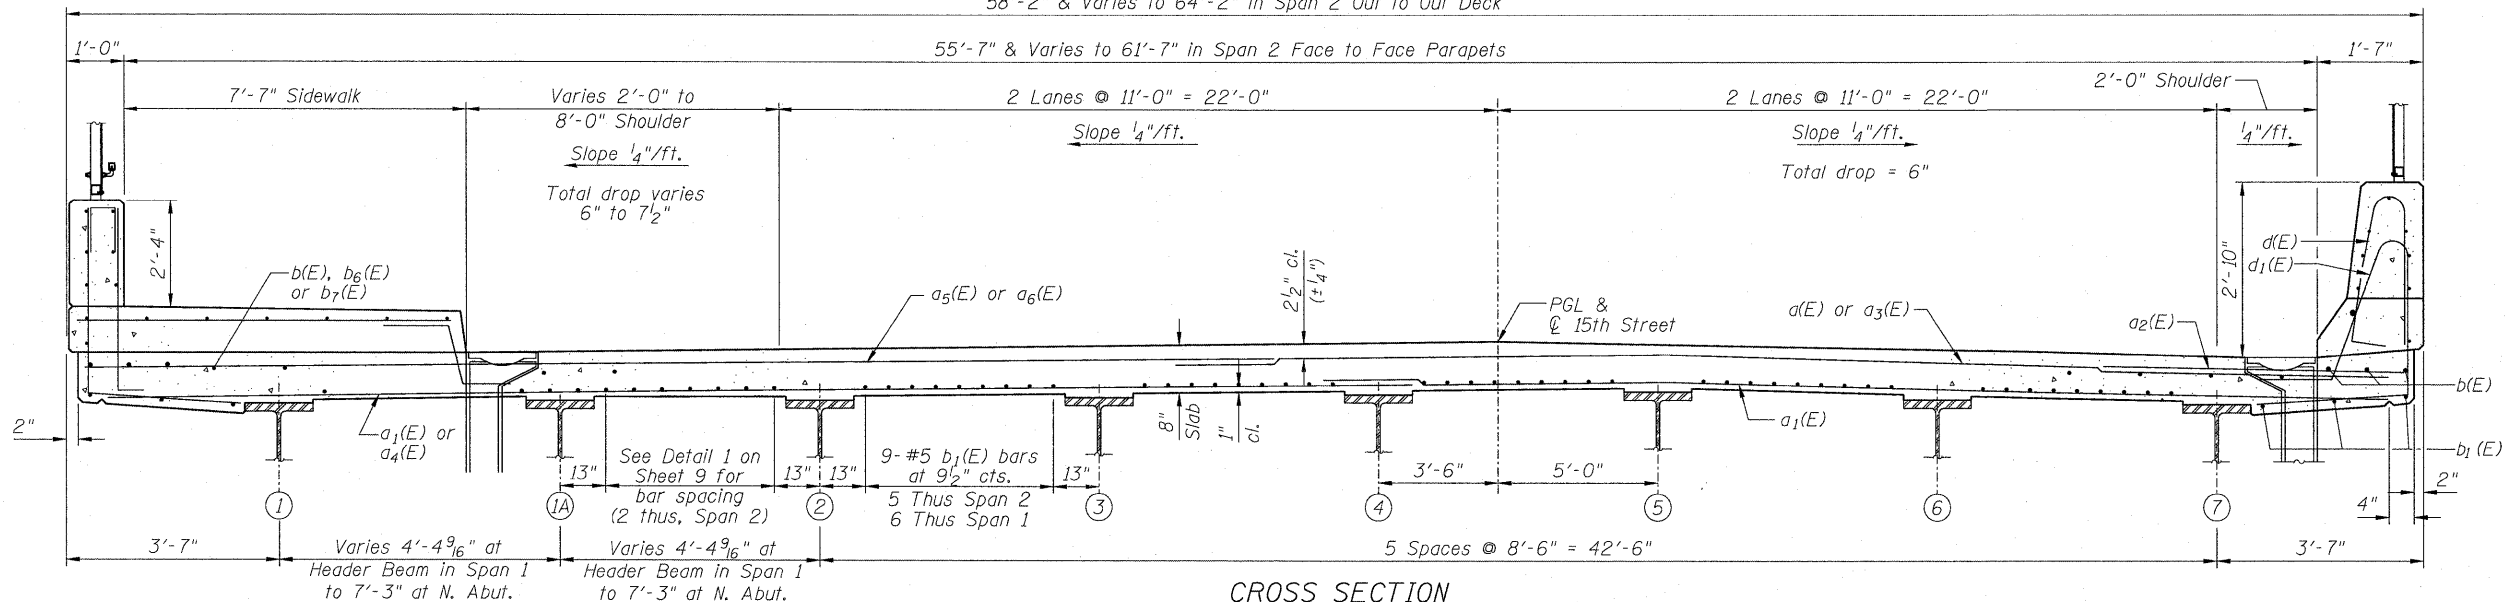

CROSS SECTION
(Looking North)

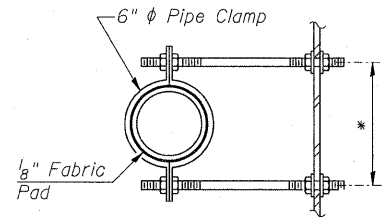

SECTION B-B
* Dimension as required by Pipe Clamp

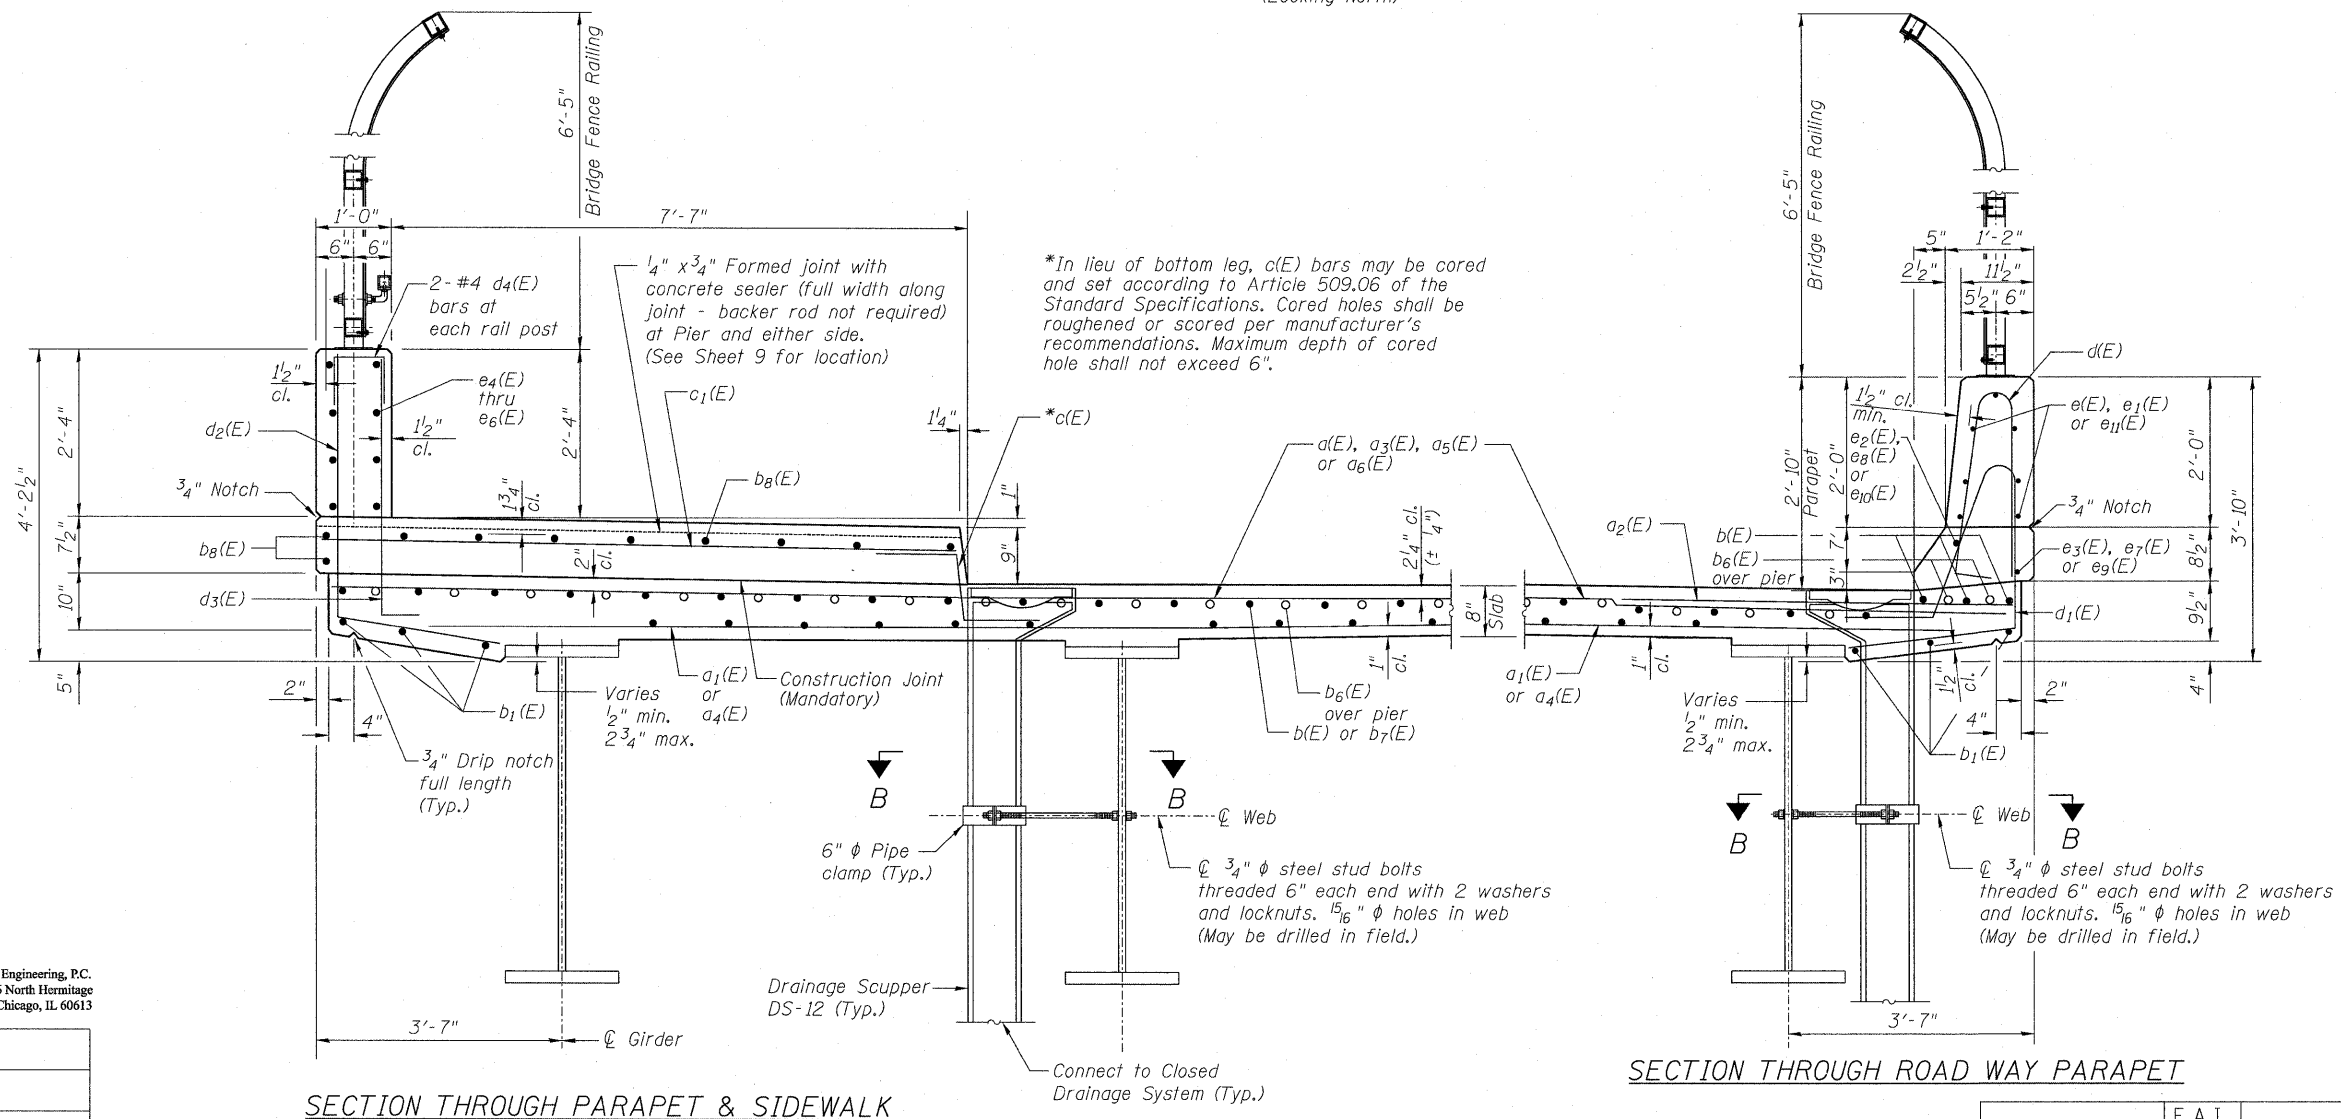

SECTION THROUGH PARAPET & SIDEWALK

SECTION THROUGH ROAD WAY PARAPET

SUPERSTRUCTURE DETAILS 1
STRUCTURE NO. 082-0377

ZROKA engineering
Zroka Engineering, P.C.
4216 North Hermitage
Chicago, IL 60613

DESIGNED	LAS
CHECKED	JLA
DRAWN	SAW
CHECKED	LAS

3-31-2010

SHEET NO. 10 44 SHEETS	F.A.I. RTE.	SECTION	COUNTY	TOTAL SHEETS	SHEET NO.
	64	82-1-2HB	ST. CLAIR	345	217
			CONTRACT NO. 76C49		
ILLINOIS FED. AID PROJECT					

REVISED 4/15/2010