
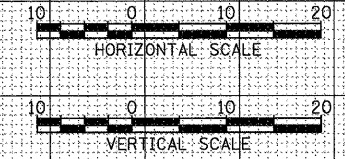


DATE	
BY	
FINAL SURVEY	
SURVEYED	
PLOTTED	
NOTE BOOK	
TEMPERATURE	
AREAS CHECKED	
NO.	

DATE	
BY	
ORIGINAL SURVEY	
SURVEYED	
PLOTTED	
NOTE BOOK	
TEMPERATURE	
AREAS CHECKED	
NO.	

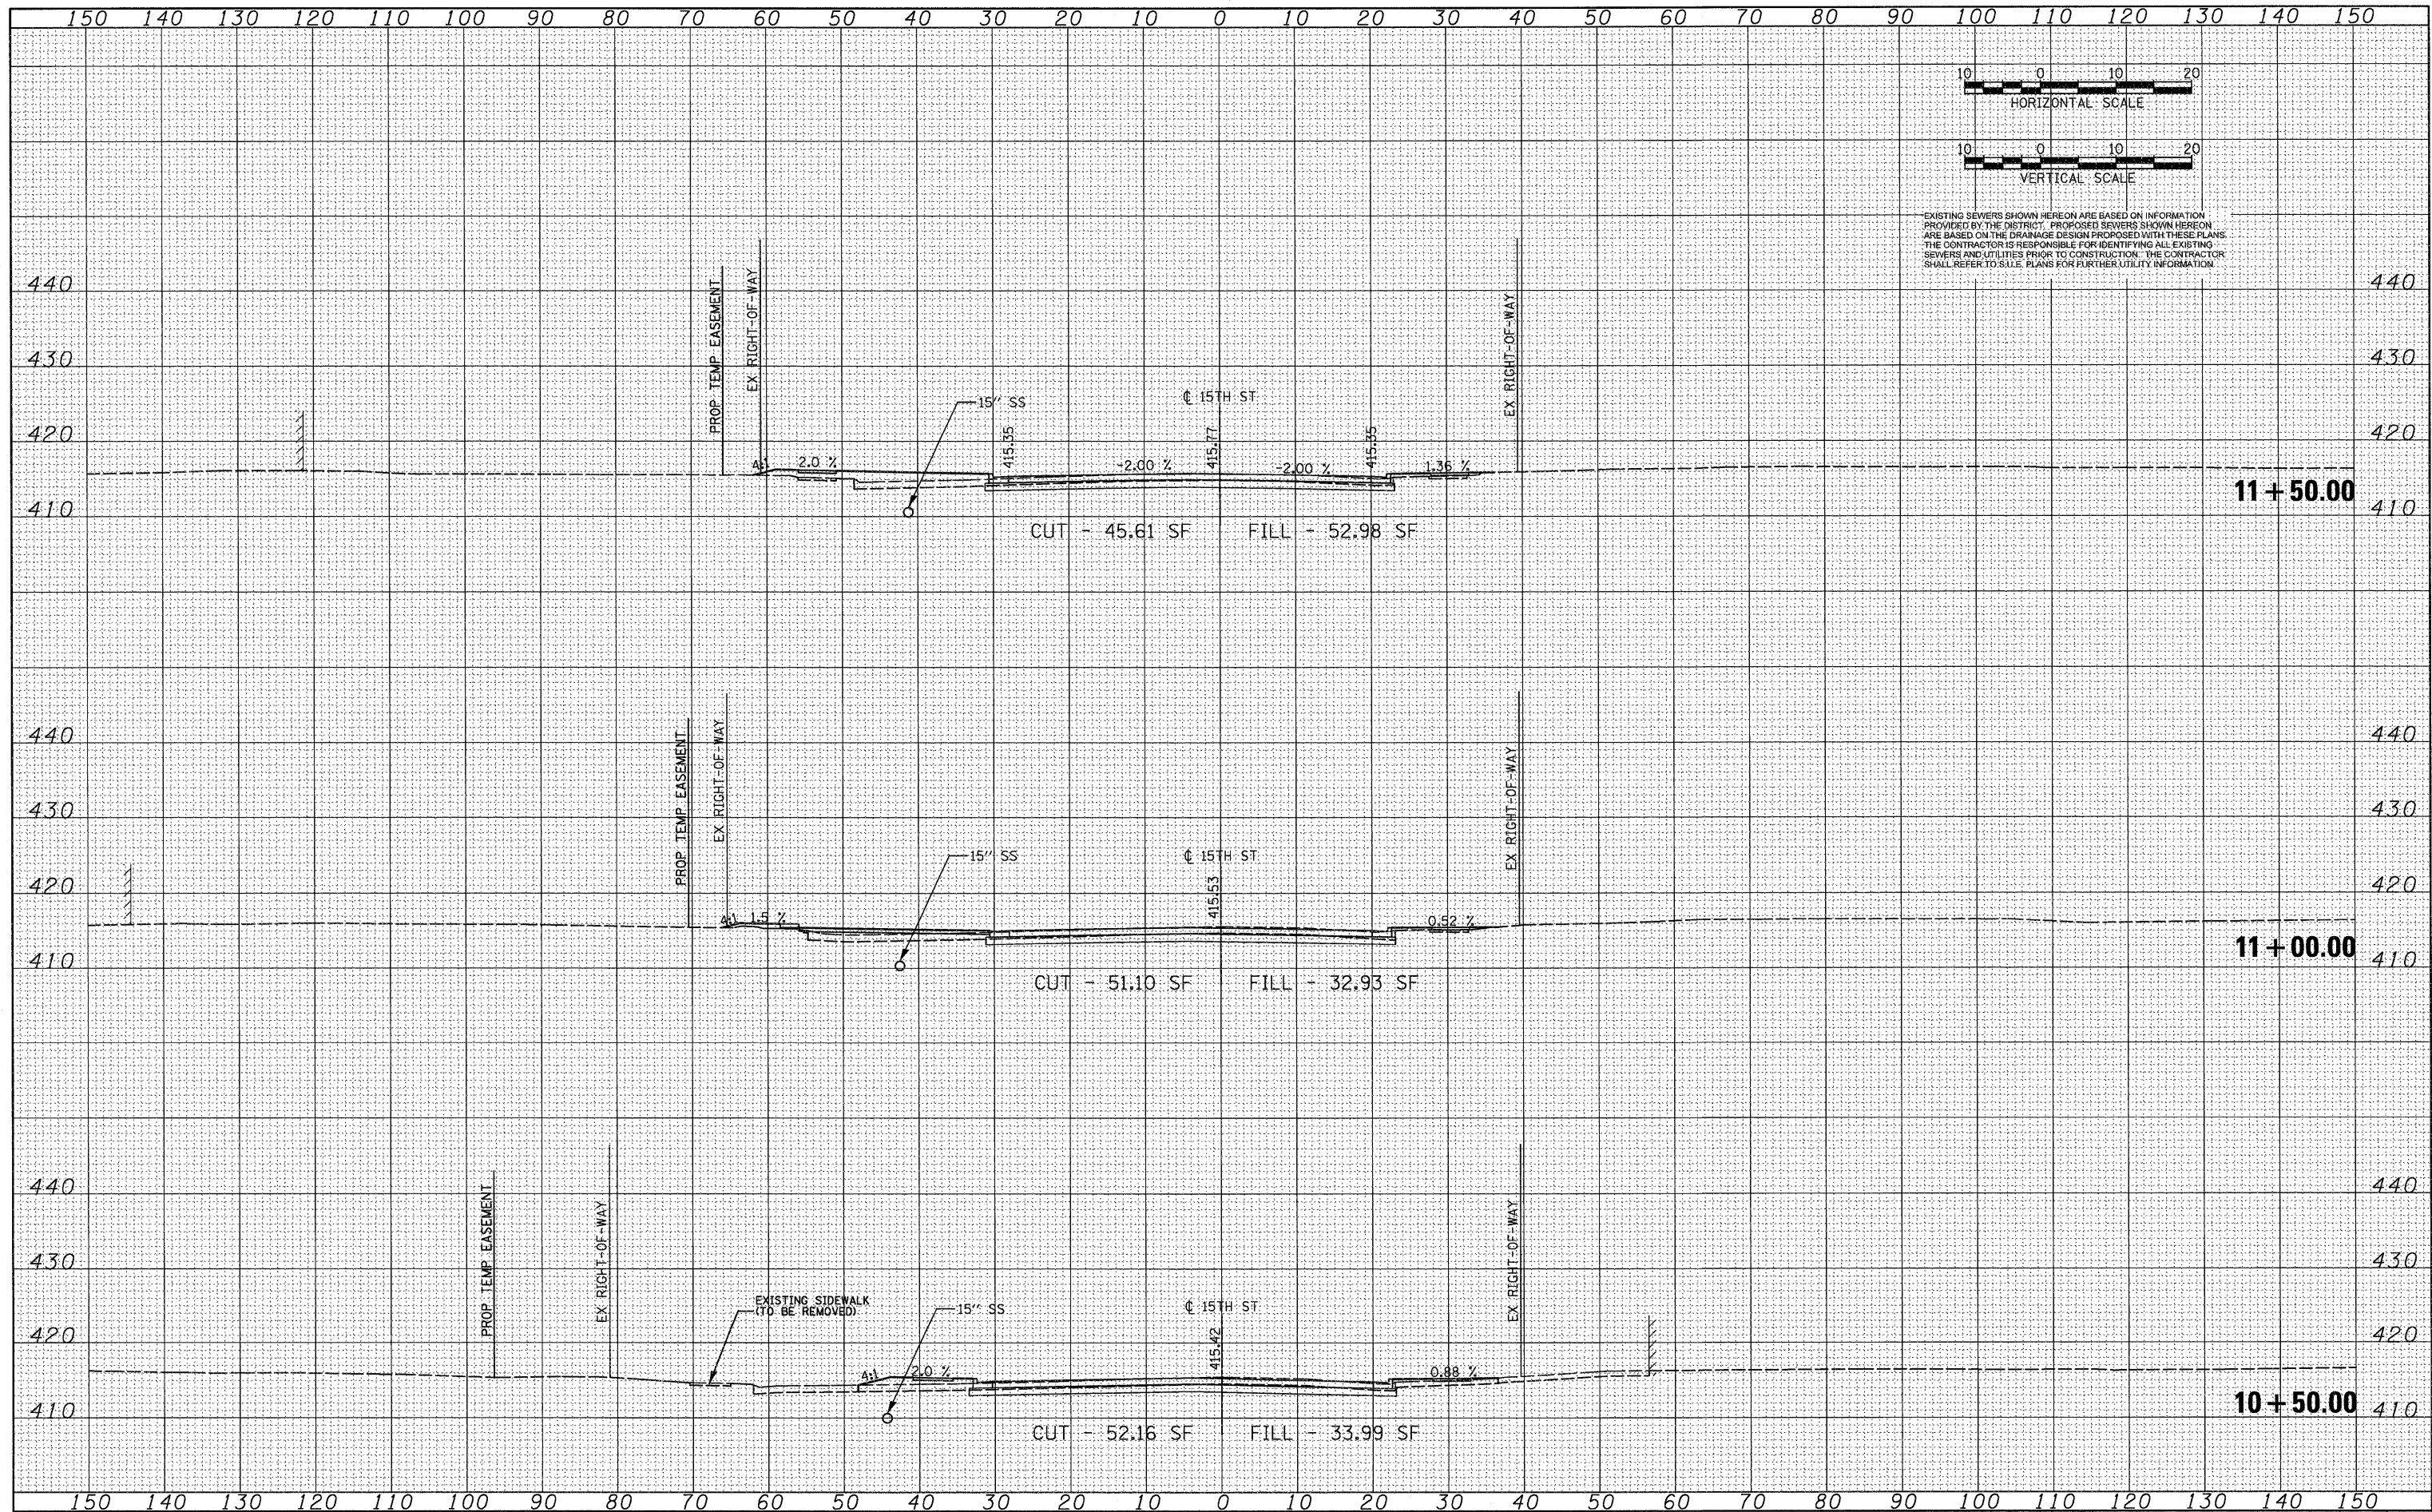

EXISTING SEWERS SHOWN HEREON ARE BASED ON INFORMATION PROVIDED BY THE DISTRICT. PROPOSED SEWERS SHOWN HEREON ARE BASED ON THE DRAINAGE DESIGN PROPOSED WITH THESE PLANS. THE CONTRACTOR IS RESPONSIBLE FOR IDENTIFYING ALL EXISTING SEWERS AND UTILITIES PRIOR TO CONSTRUCTION. THE CONTRACTOR SHALL REFER TO SALE PLANS FOR FURTHER UTILITY INFORMATION.

FILE NAME = DBTRI-76C49-sh\_t.XS\_15th.dgn

USER NAME = IDDT	DESIGNED - TTB	REVISED -
	DRAWN - GDO	REVISED -
PLOT SCALE = 1/8" = 10' / IN.	CHECKED - JAH	REVISED -
PLOT DATE = 3/17/2010	DATE - 3/19/2010	REVISED -

STATE OF ILLINOIS  
DEPARTMENT OF TRANSPORTATION

CROSS SECTIONS - 15TH STREET  
SCALE: 1" = 10' SHEET NO. 6 OF 8 SHEETS STA. 10+50.00 TO STA. 11+50.00

F.A. RTE.	SECTION	COUNTY	TOTAL SHEETS	SHEET NO.
64	82-1-2HB	ST. CLAIR	345	289
FED. ROAD DIST. NO. ILLINOIS FED. AID PROJECT			CONTRACT NO. 76C49	