



150 140 130 120 110 100 90 80 70 60 50 40 30 20 10 0 10 20 30 40 50 60 70 80 90 100 110 120 130 140 150

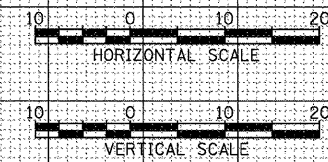

EXISTING SEWERS SHOWN HEREON ARE BASED ON INFORMATION PROVIDED BY THE DISTRICT. PROPOSED SEWERS SHOWN HEREON ARE BASED ON THE DRAINAGE DESIGN PROPOSED WITH THESE PLANS. THE CONTRACTOR IS RESPONSIBLE FOR IDENTIFYING ALL EXISTING SEWERS AND UTILITIES PRIOR TO CONSTRUCTION. THE CONTRACTOR SHALL REFER TO S.U.E. PLANS FOR FURTHER UTILITY INFORMATION.

DATE	
BY	
DESIGNED	
DRAWN	
CHECKED	
DATE	
REVISIONS	
NO.	
DESCRIPTION	

DATE	
BY	
DESIGNED	
DRAWN	
CHECKED	
DATE	
REVISIONS	
NO.	
DESCRIPTION	

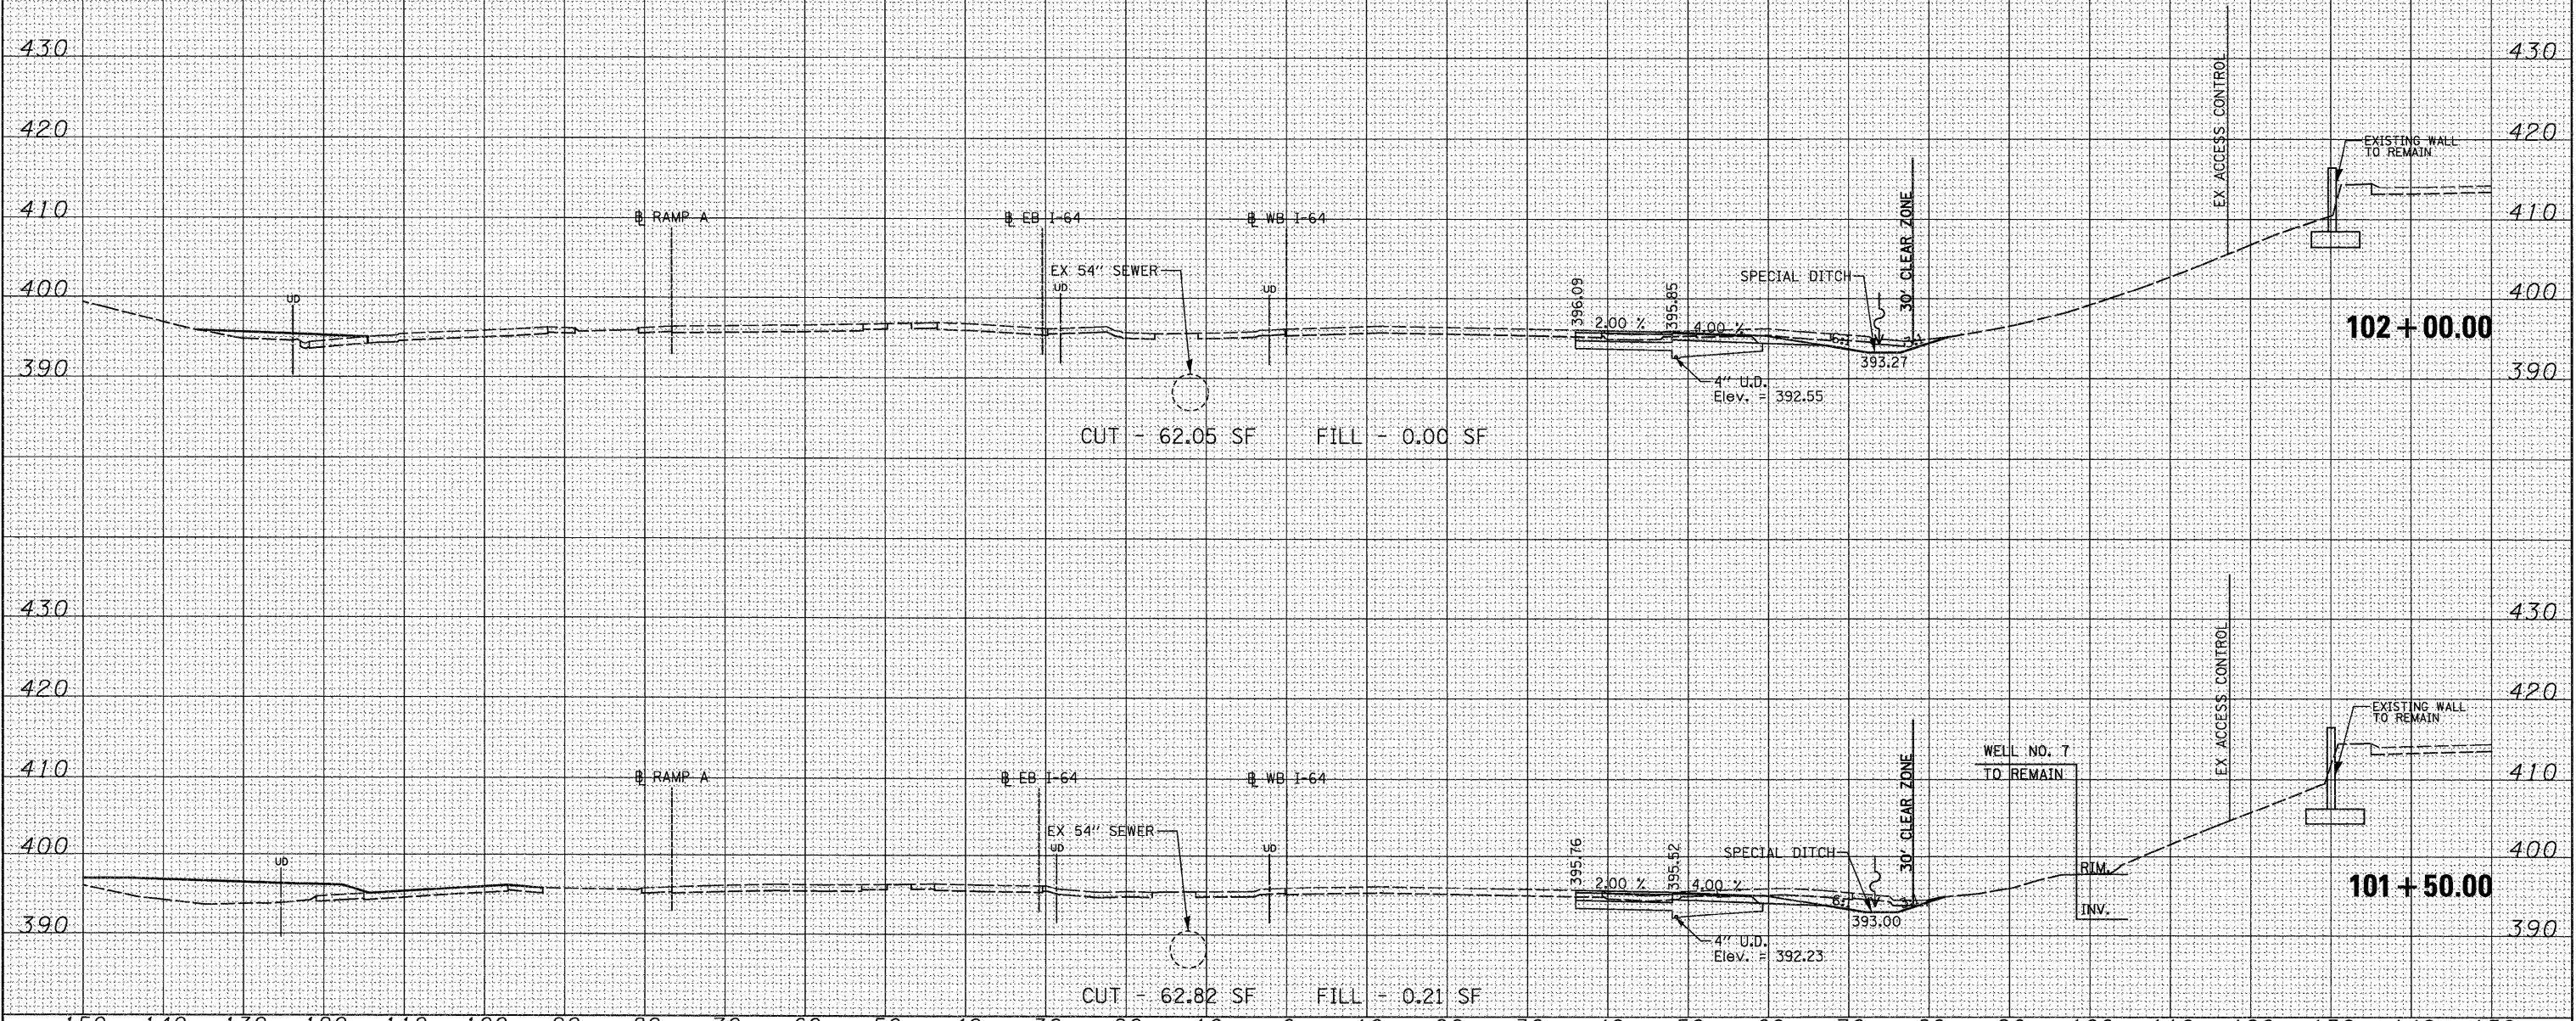

FILE NAME = DBTRI-76C49-sh1_XS_64WB.dgn	USER NAME = IDOT	DESIGNED - TTB	REVISED -	<b>STATE OF ILLINOIS</b> <b>DEPARTMENT OF TRANSPORTATION</b>	<b>CROSS SECTIONS - WB 1-64</b>		F.A. RTE. 64	SECTION 82-1-2HB	COUNTY ST. CLAIR	TOTAL SHEETS 345	SHEET NO. 303
	PLOT SCALE = 1/8" = 10' / IN.	DRAWN - GDO	REVISED -		SCALE: 1" = 10'	SHEET NO. 12 OF 16 SHEETS	STA. 101+50.00 TO STA. 102+00.00	CONTRACT NO. 76C49		ILLINOIS FED. AID PROJECT	
	PLOT DATE = 3/19/2010	CHECKED - JAH	REVISED -								
		DATE - 3/19/2010	REVISED -								