
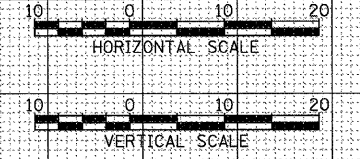


DATE	
BY	
FINAL SURVEY	
PLANNED	
TEMPLATE	
NOTE BOOK	
AREAS CHECKED	

DATE	
BY	
ORIGINAL SURVEY	
PLANNED	
TEMPLATE	
NOTE BOOK	
AREAS CHECKED	

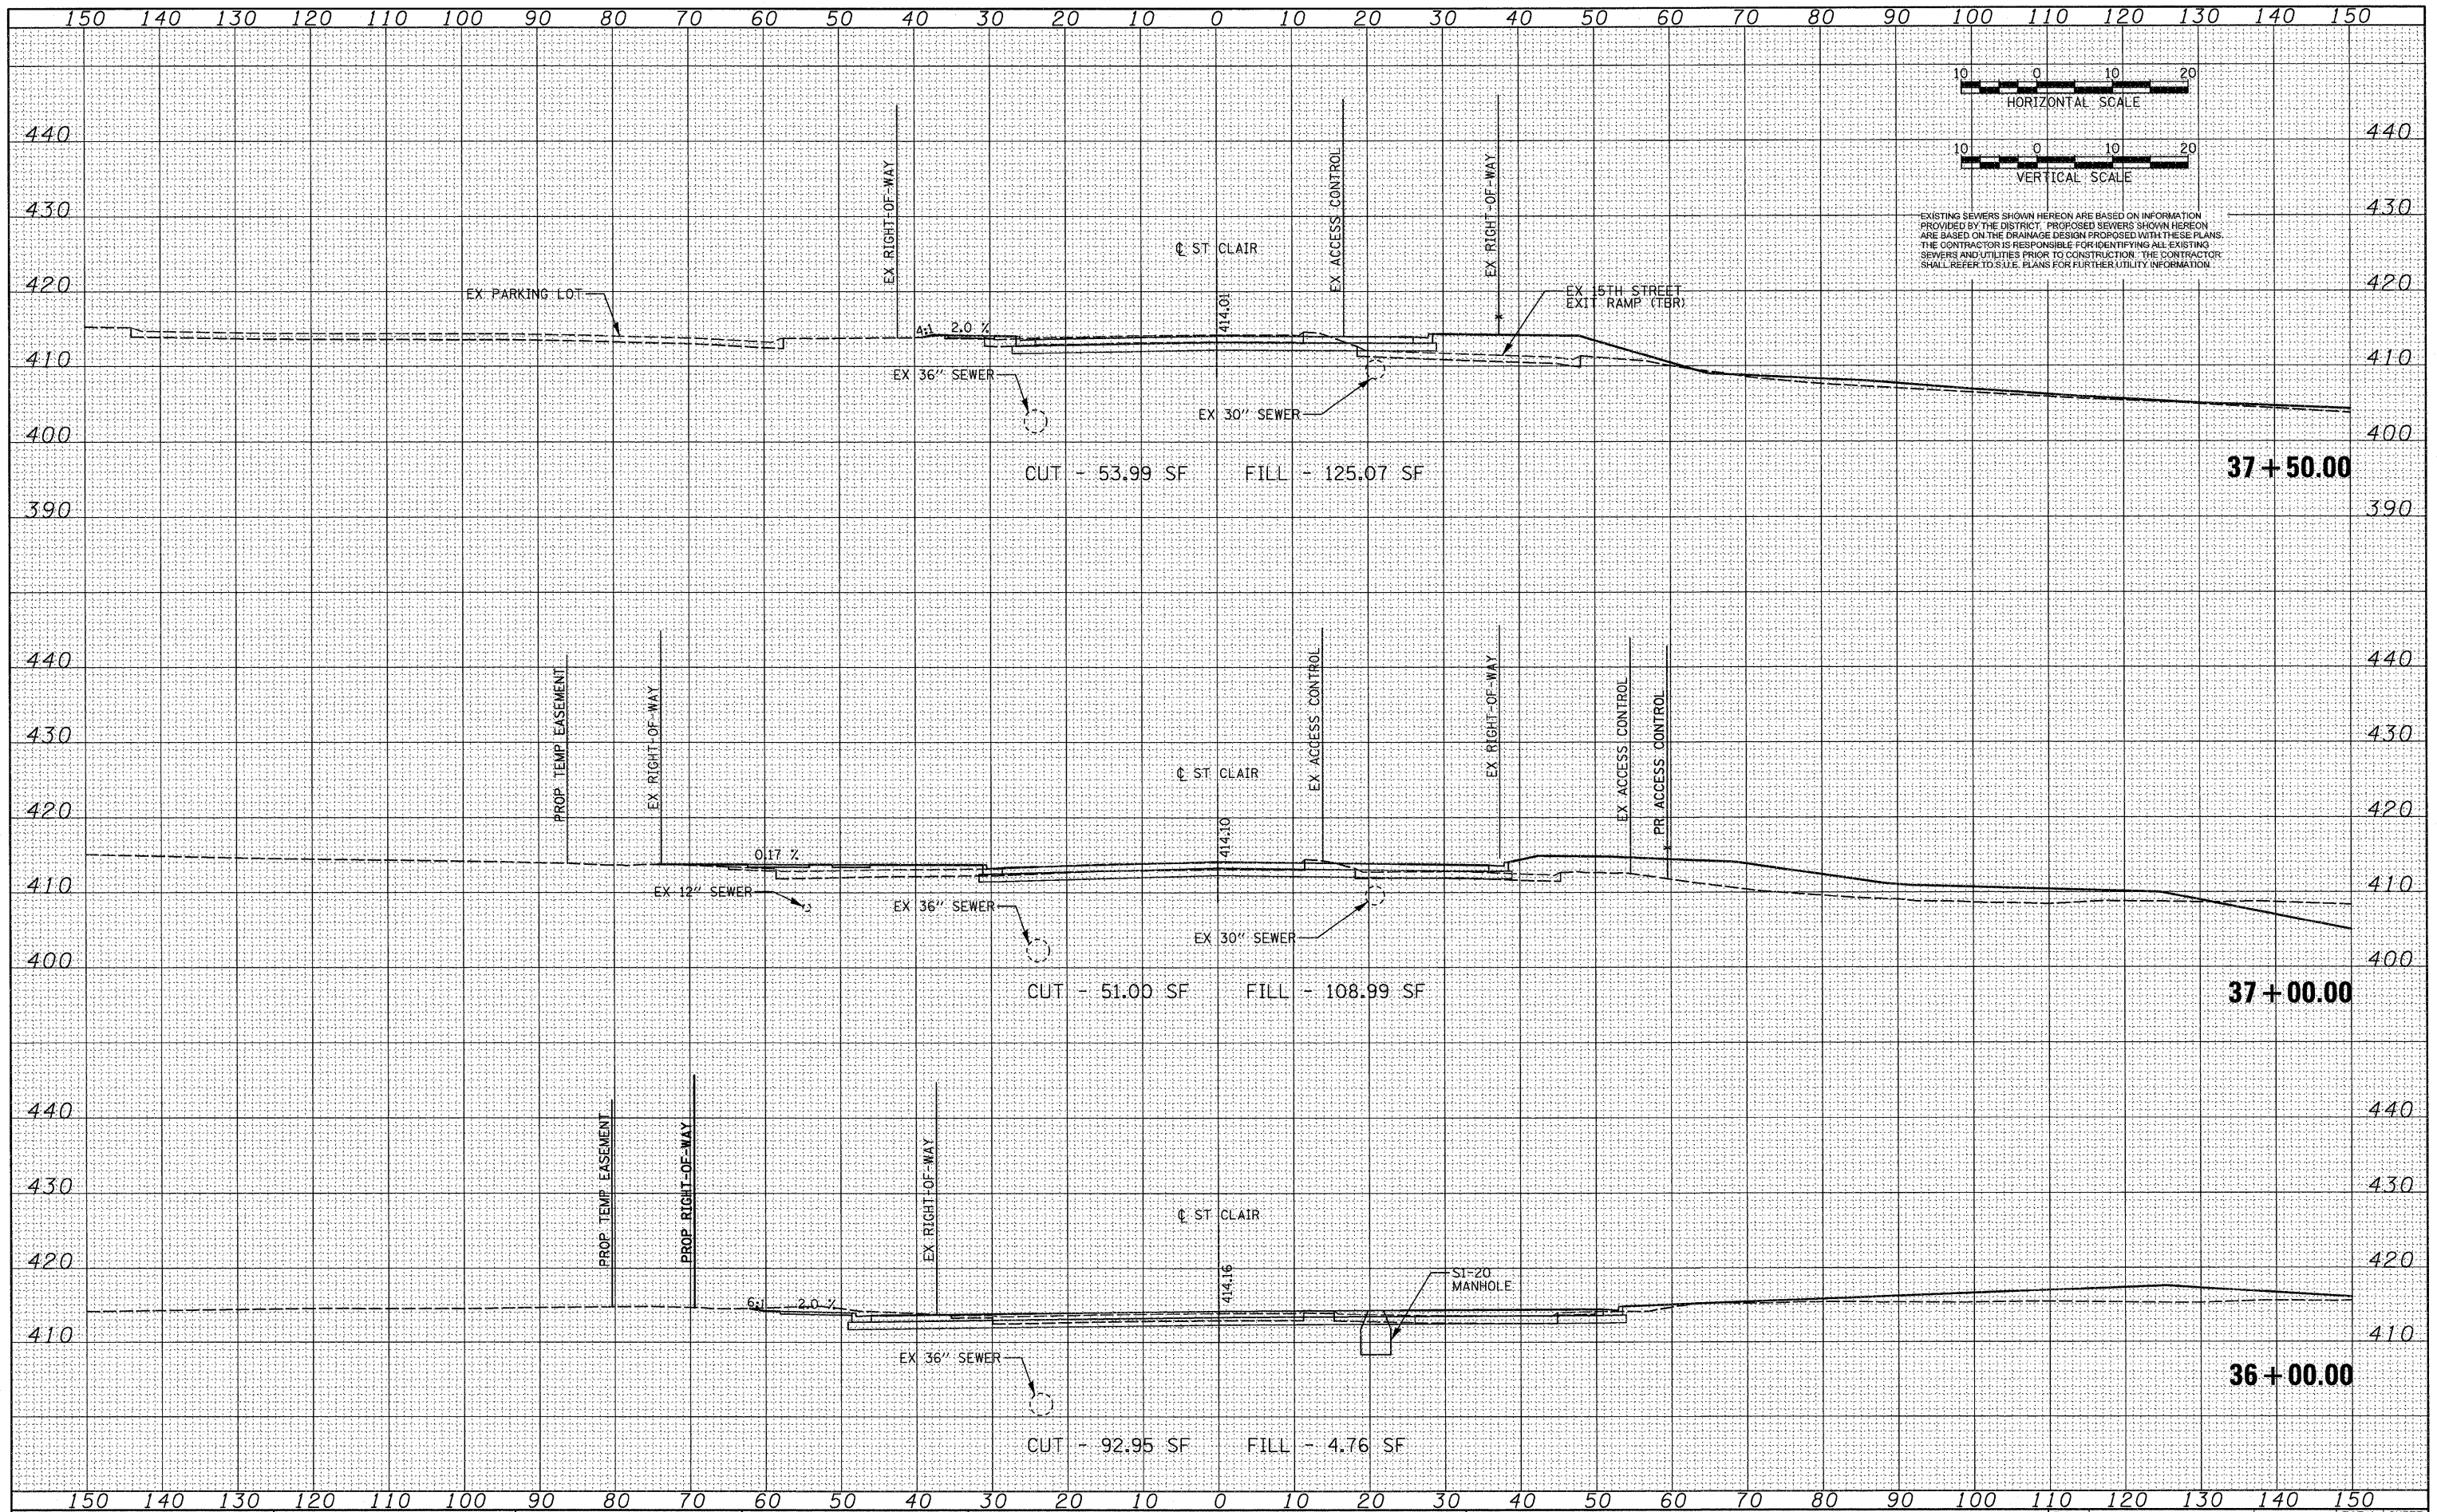

EXISTING SEWERS SHOWN HEREON ARE BASED ON INFORMATION PROVIDED BY THE DISTRICT. PROPOSED SEWERS SHOWN HEREON ARE BASED ON THE DRAINAGE DESIGN PROPOSED WITH THESE PLANS. THE CONTRACTOR IS RESPONSIBLE FOR IDENTIFYING ALL EXISTING SEWERS AND UTILITIES PRIOR TO CONSTRUCTION. THE CONTRACTOR SHALL REFER TO S.U.E. PLANS FOR FURTHER UTILITY INFORMATION.

FILE NAME = DBTRI-76C49-ah-t.XS-StClair.dgn

USER NAME =	IDOT	DESIGNED -	TTB	REVISED -	
PLLOT SCALE =	10.0000' / IN.	DRAWN -	GDO	REVISED -	
PLLOT DATE =	3/17/2010	CHECKED -	JAH	REVISED -	
		DATE -	3/19/2010	REVISED -	

**STATE OF ILLINOIS
DEPARTMENT OF TRANSPORTATION**

CROSS SECTIONS - ST CLAIR AVENUE
SCALE: 1" = 10' SHEET NO. 7 OF 10 SHEETS STA. 36+00.00 TO STA. 37+50.00

F.A. RTE.	SECTION	COUNTY	TOTAL SHEETS	SHEET NO.
64	82-1-2HB	ST. CLAIR	345	324
CONTRACT NO. 76C49				
FED. ROAD DIST. NO. [ILLINOIS] FED. AID PROJECT				