


FINAL SURVEY	SURVEYED	BY	DATE
NOTE BOOK	PLOTTED		
NO.	DATE		
	AREAS		
	CHECKED		

ORIGINAL SURVEY	SURVEYED	BY	DATE
NOTE BOOK	PLOTTED		
NO.	DATE		
	AREAS		
	CHECKED		

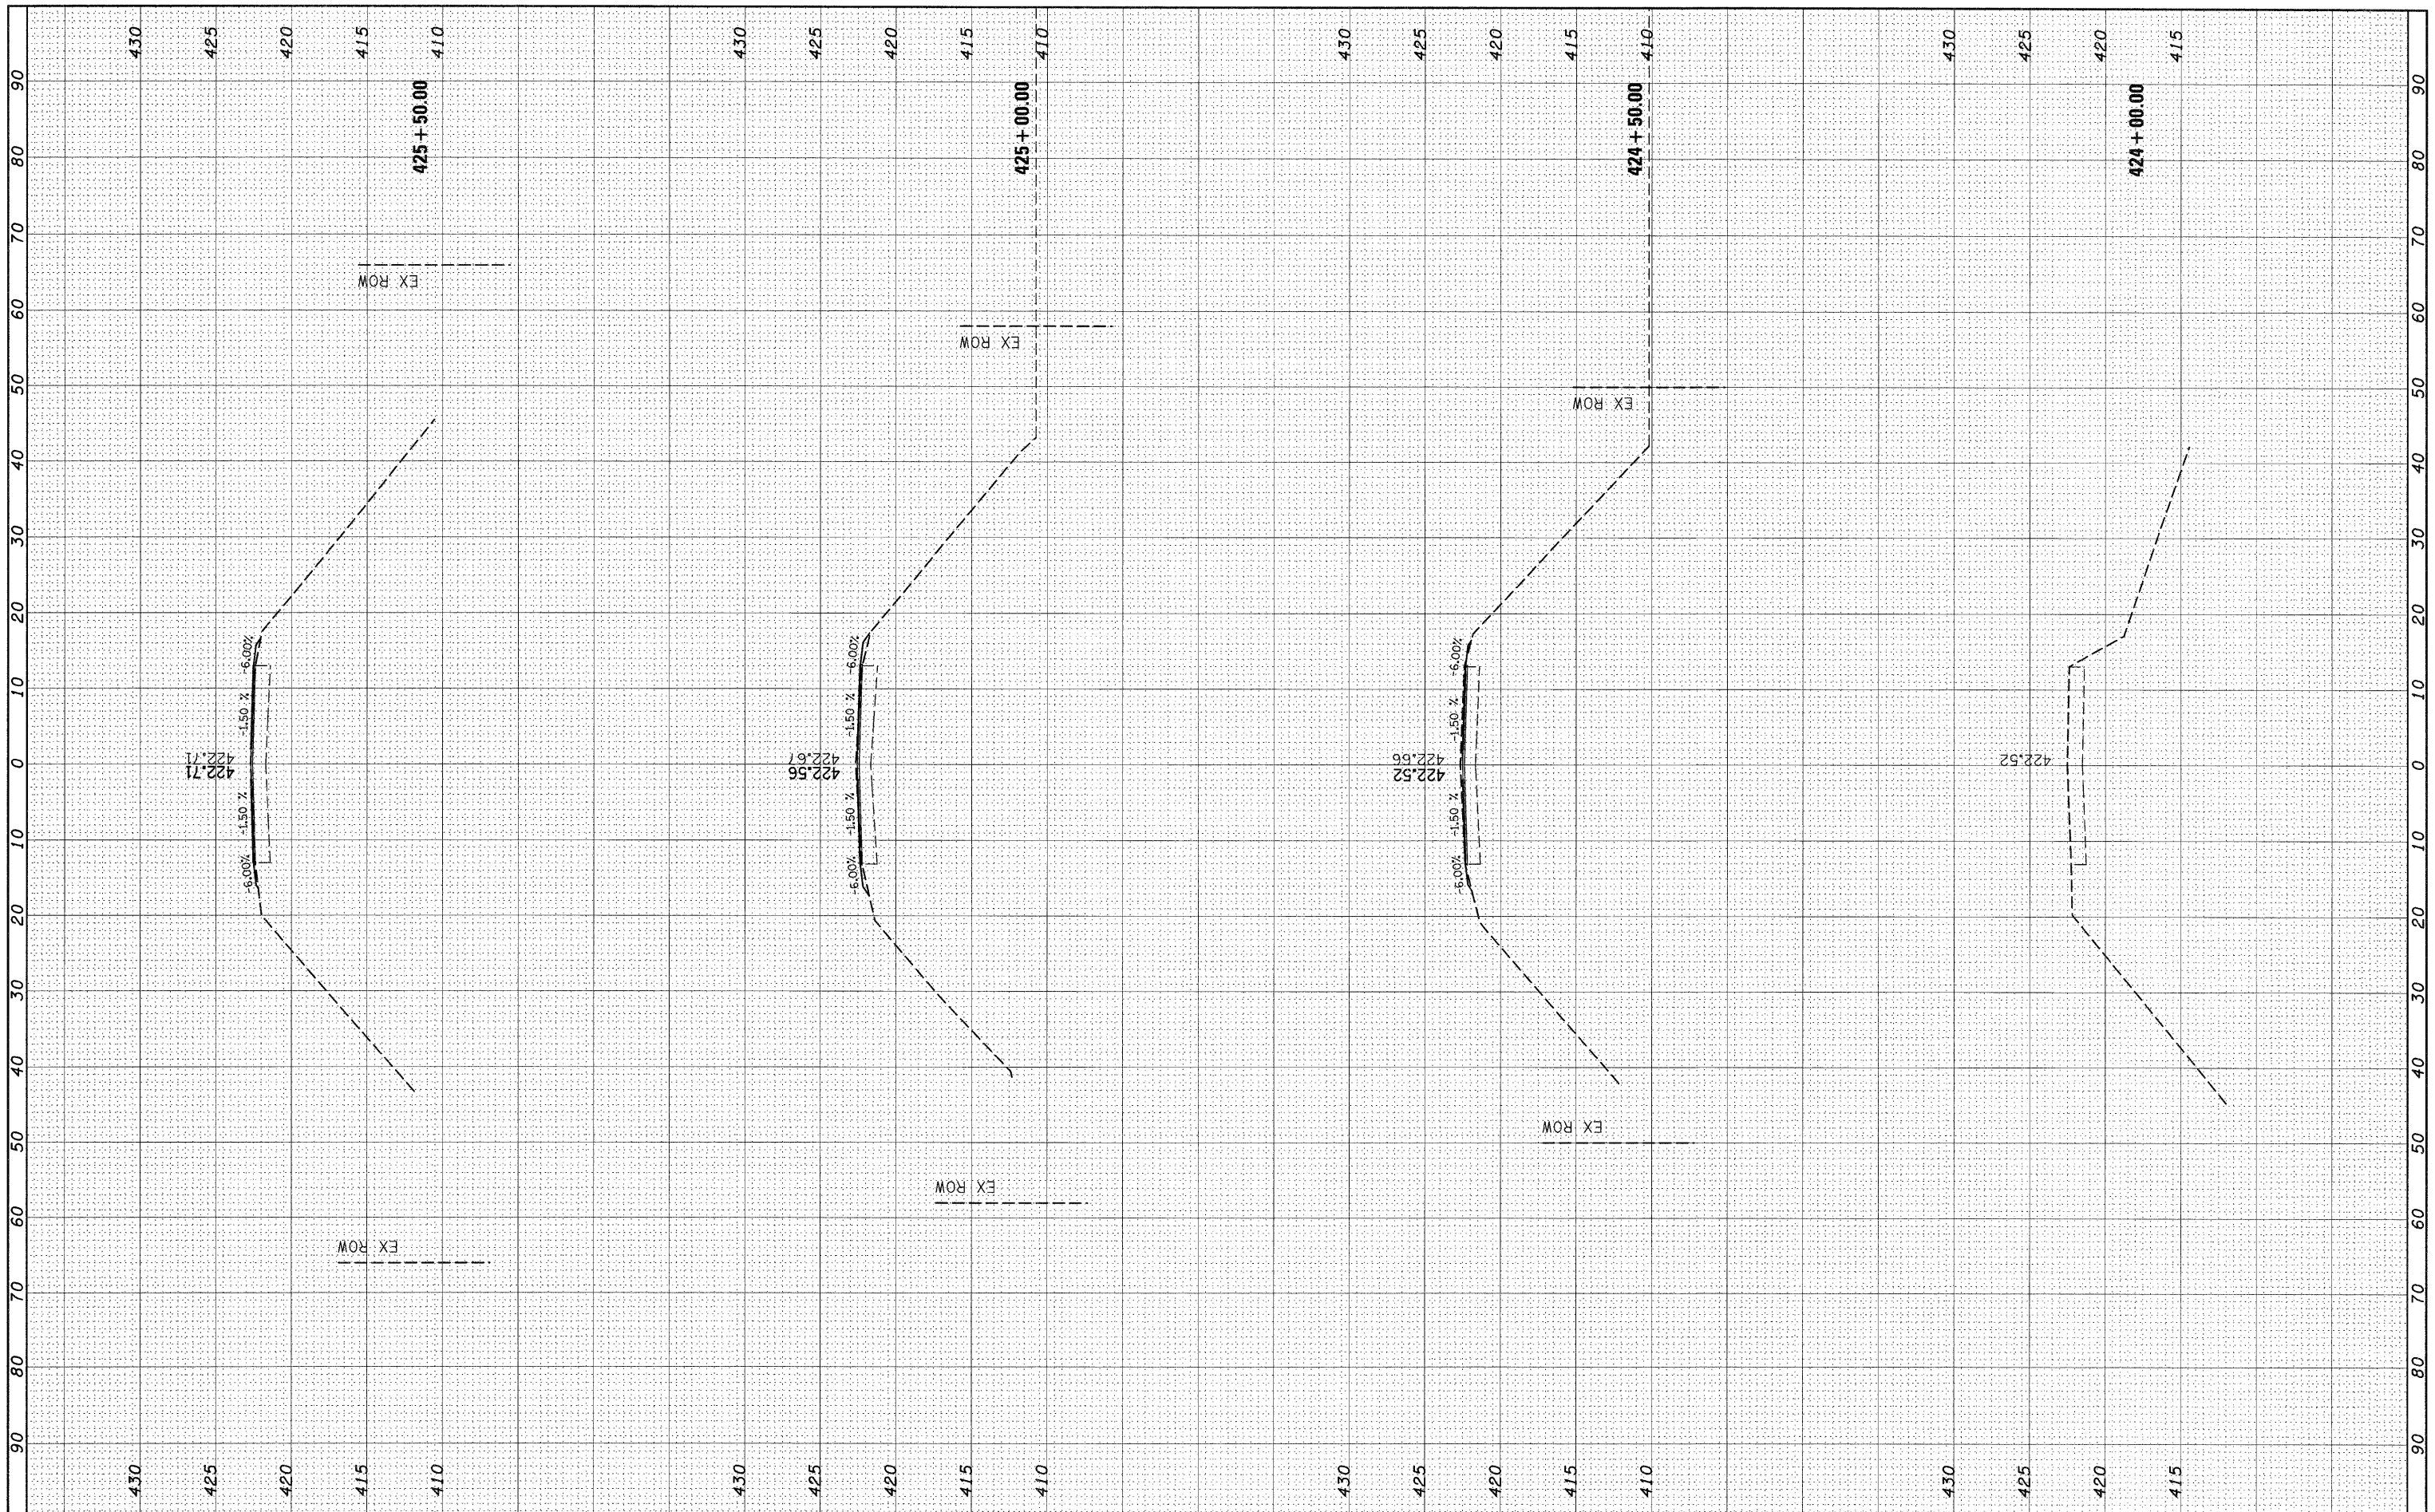

FILE NAME =	USER NAME = gelnh	DESIGNED -	REVISED -	STATE OF ILLINOIS DEPARTMENT OF TRANSPORTATION	CROSS SECTIONS			F.A.P. RTE.	SECTION	COUNTY	TOTAL SHEETS	SHEET NO.
c:\pw_work\PWIDOT\GELINH\d0146285\d876d18-shv-ssht.dgn		DRAWN -	REVISED -		SCALE: _____	SHEET NO. 1 OF 4 SHEETS	STA. 424+00.00 TO STA. 425+50.00	592	121-1RS-2	ST CLAIR	13	10
		CHECKED -	REVISED -					CONTRACT NO. 76D18				
		DATE -	REVISED -					ILLINOIS FED. AID PROJECT				