
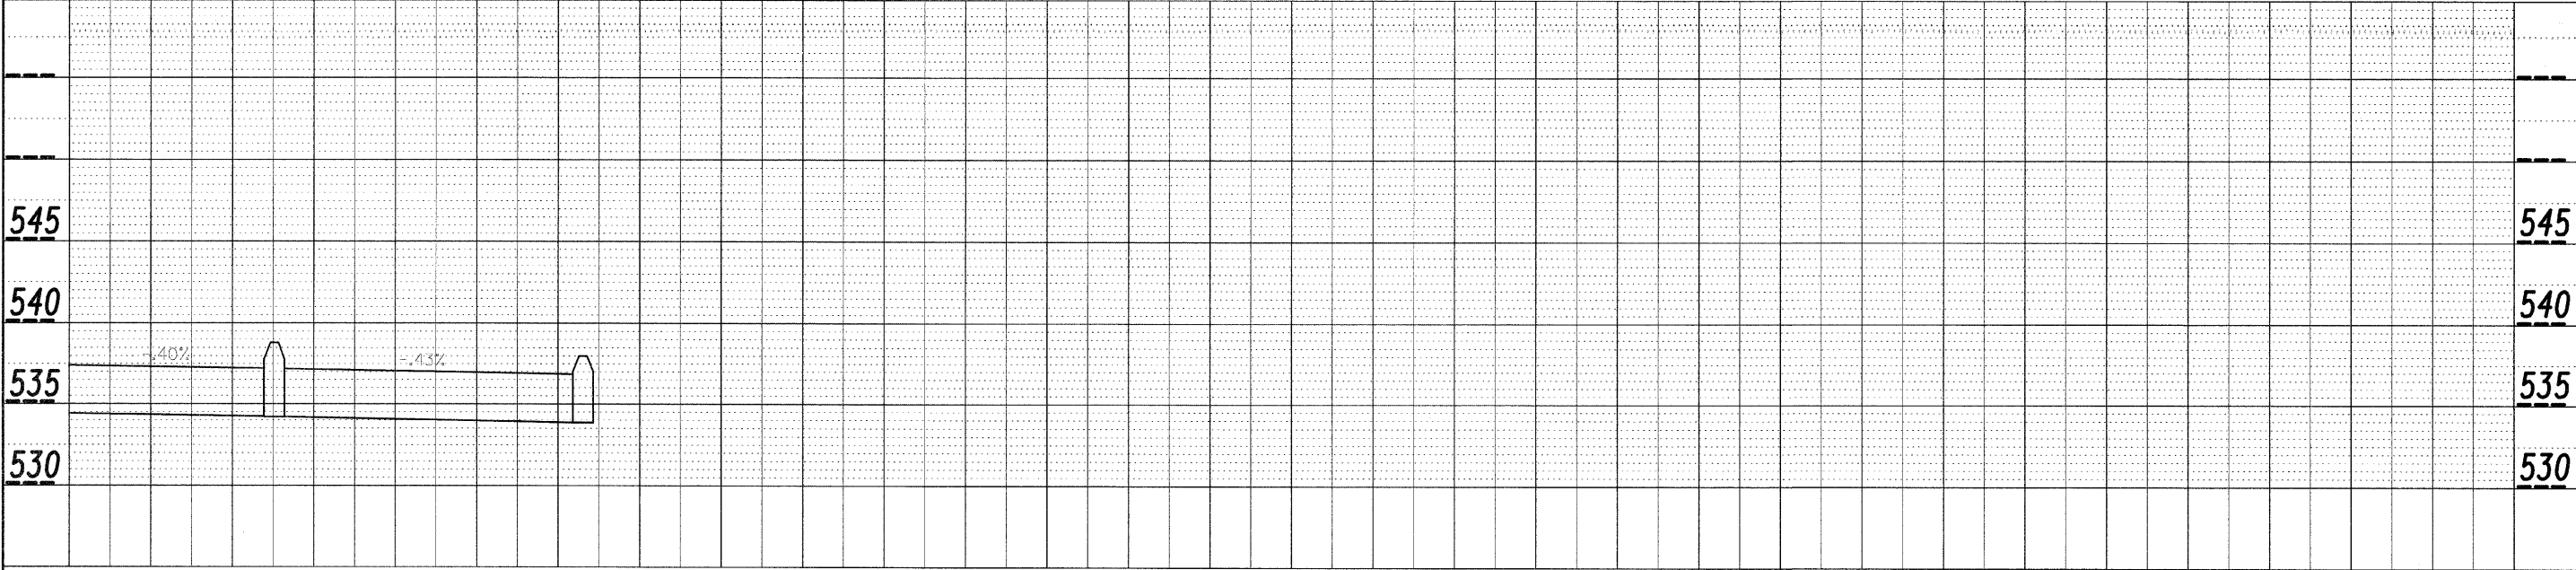


DATE	
BY	
PLAN	SURVEYED
	NOTE BOOK
	ALIGNED
	CHECKED
	FILE NAME

DATE	
BY	
PROFILE	SURVEYED
	GRADES CHECKED
	NOTE BOOK
	STRUCTURE
	NOTATIONS
	OK'D

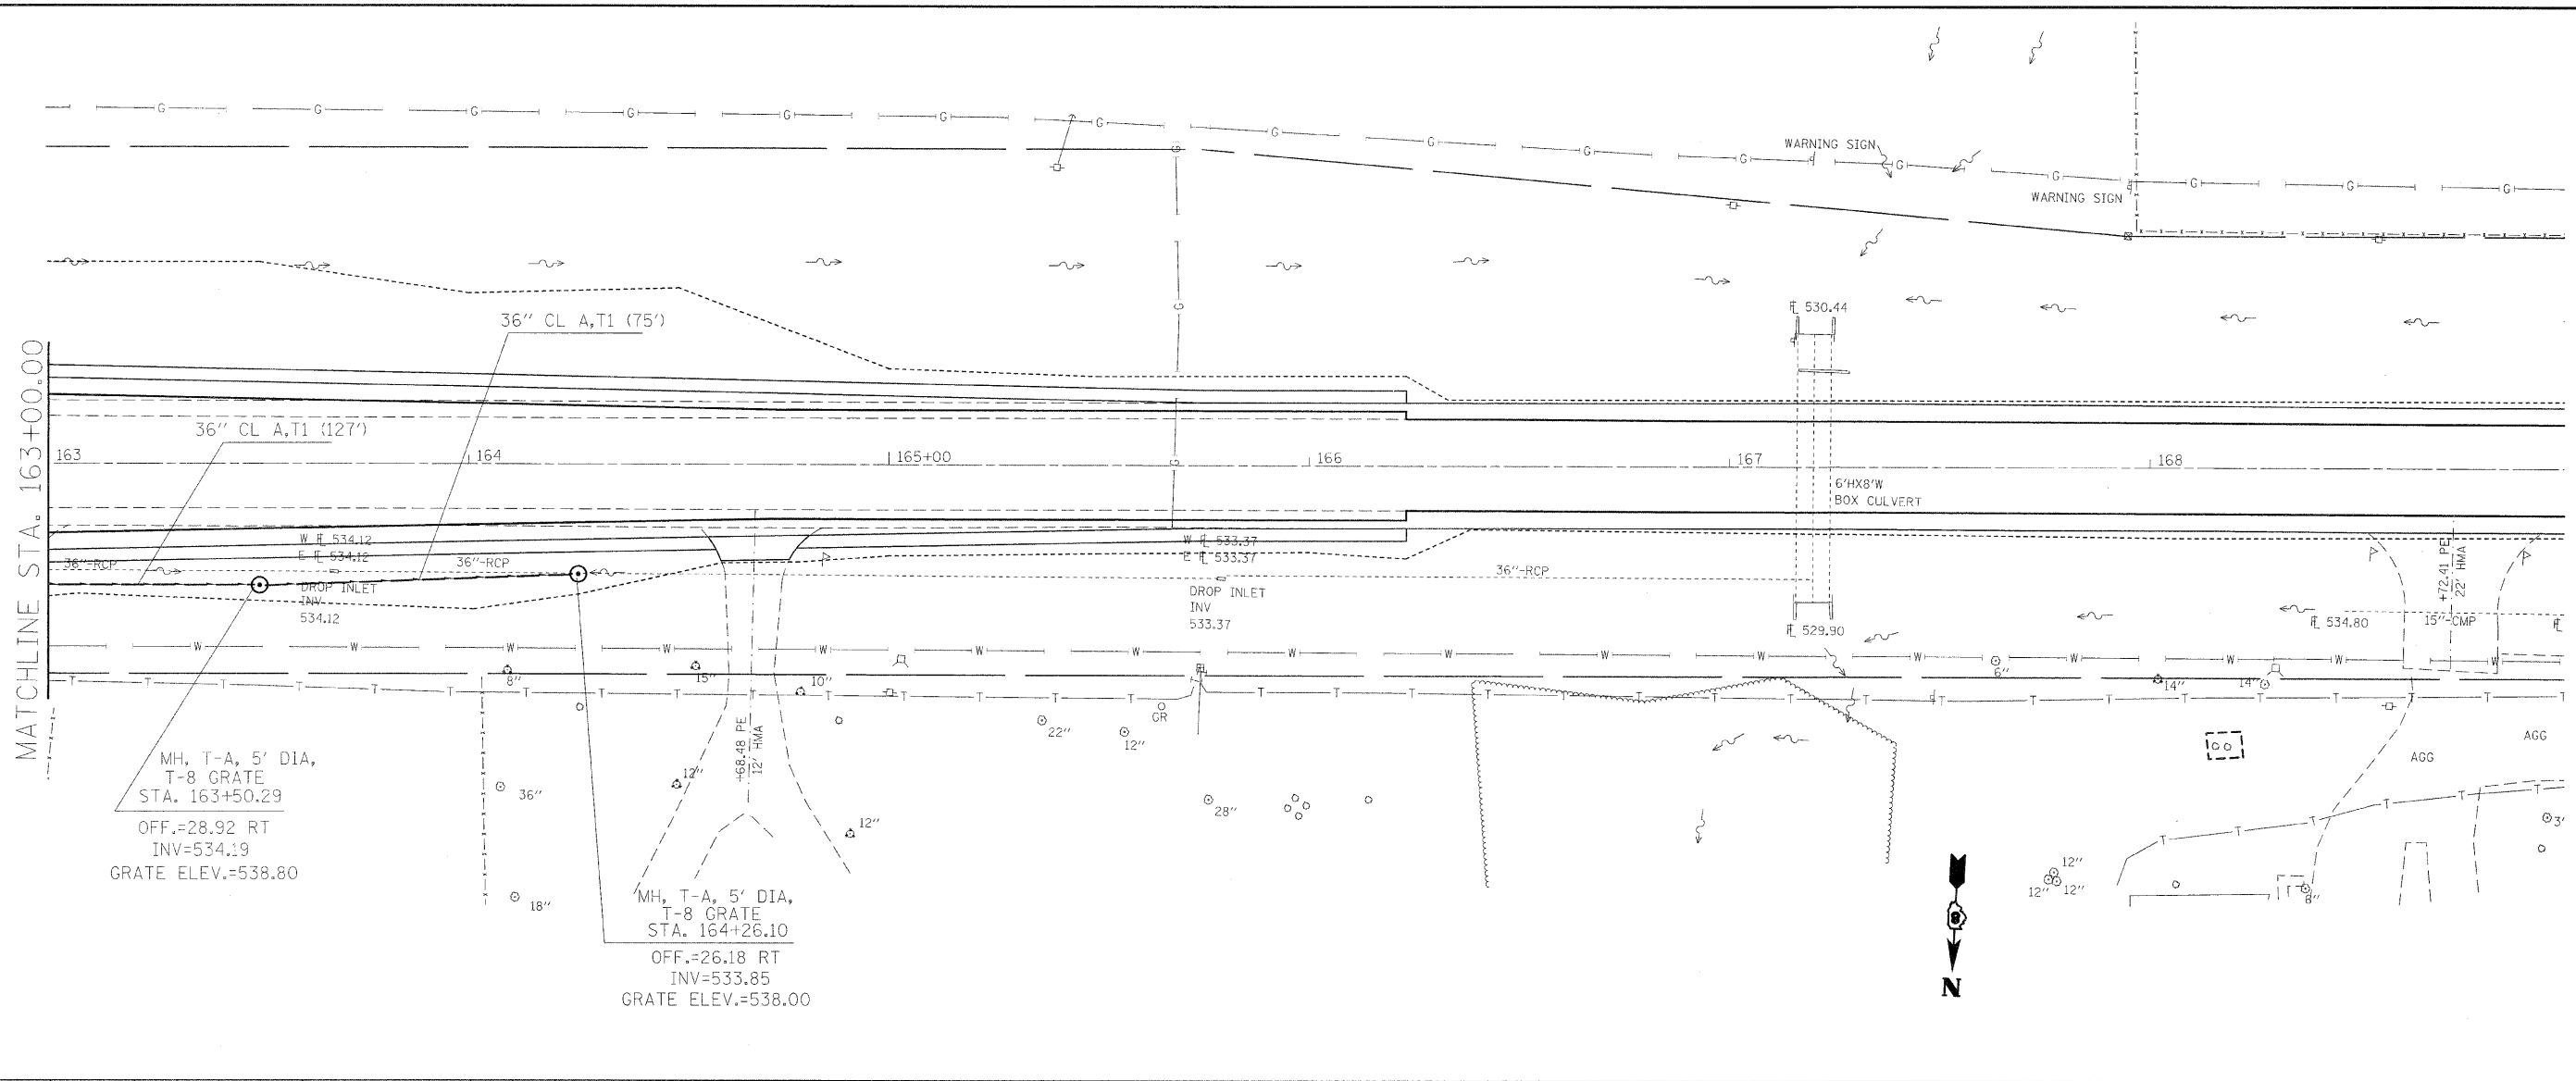

FILE NAME =	USER NAME = dntelmonjn	DESIGNED -	REVISED -	STATE OF ILLINOIS DEPARTMENT OF TRANSPORTATION	STORM SEWER SHEETS (SAFETY AREA 1)	F.A.P. RTE.	SECTION	COUNTY	TOTAL SHEETS	SHEET NO.
et:\pe_work\pudot\dntelmonjn\d0153338\18	6d42-shr-plan.dgn	CHECKED -	REVISED -			327	17RS-3	MARION	96	32
PLOT SCALE = 28.0000' / IN.		DRAWN -	REVISED -			CONTRACT NO. 76D42				
PLOT DATE = 3/16/2010		CHECKED -	REVISED -			FED. ROAD DIST. NO. ILLINOIS FED. AID PROJECT				