


MATCHLINE 200+75.00

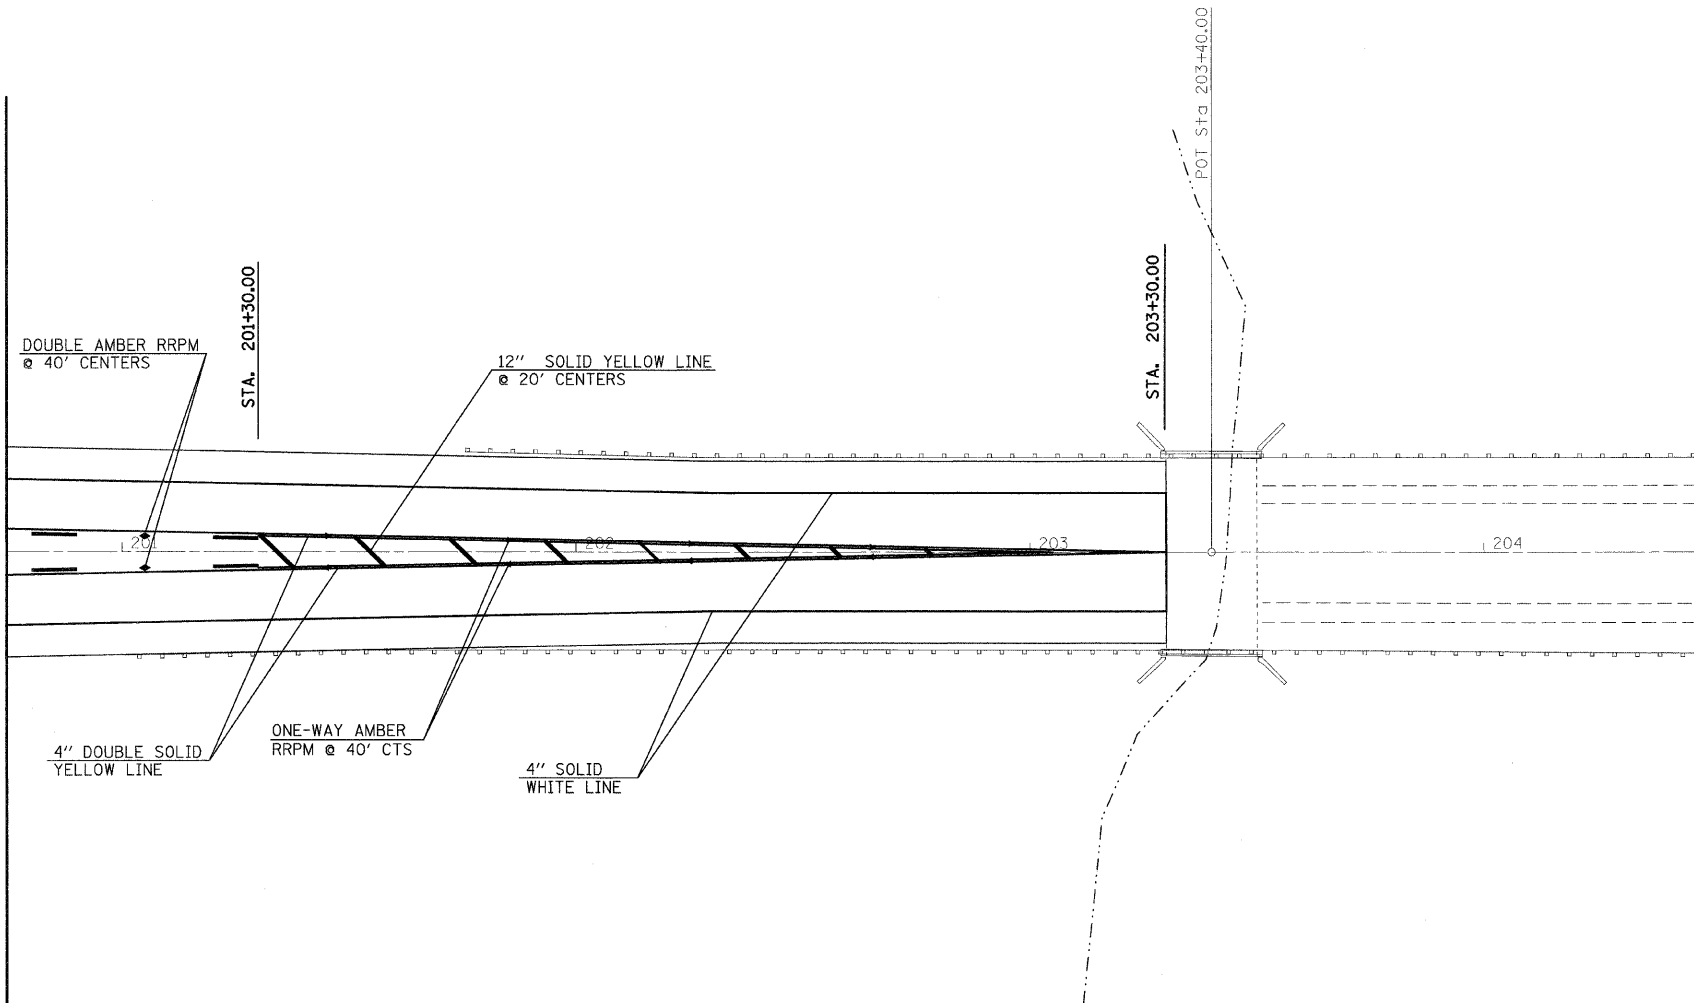

FILE NAME =	USER NAME = dintelmanjn	DESIGNED -	REVIS
cr:\pwork\pwidot\dintelmanjn\d0153208\76d43-ah1-plan.dgn	76d43-ah1-plan.dgn	DRAWN -	REVIS
	PLOT SCALE = 20.0000' / IN.	CHECKED -	REVIS
	PLOT DATE = 3/16/2016	DATE -	REVIS

**STATE OF ILLINOIS  
DEPARTMENT OF TRANSPORTATION**

**PAVEMENT MARKING (SAFETY AREA 2)**

SCALE: 1" = 20' SHEET NO. \_\_\_ OF \_\_\_ SHEETS STA. 200+75.00 TO STA. 203+30.00

F.A.P. RTE.	SECTION	COUNTY	TOTAL SHEETS	SHEET NO.
327	17RS-3	MARION	96	40
				<b>CONTRACT NO. 76D42</b>
ILLINOIS FED. AID PROJECT				