


DATE _____ BY _____
 SURVEYED _____
 SURVEY _____
 NOTE BOOK _____
 TEMPLATE _____
 AREAS CHECKED _____
 NO. _____

DATE _____ BY _____
 ORIGINAL SURVEY _____
 SURVEY _____
 NOTE BOOK _____
 TEMPLATE _____
 AREAS CHECKED _____
 NO. _____

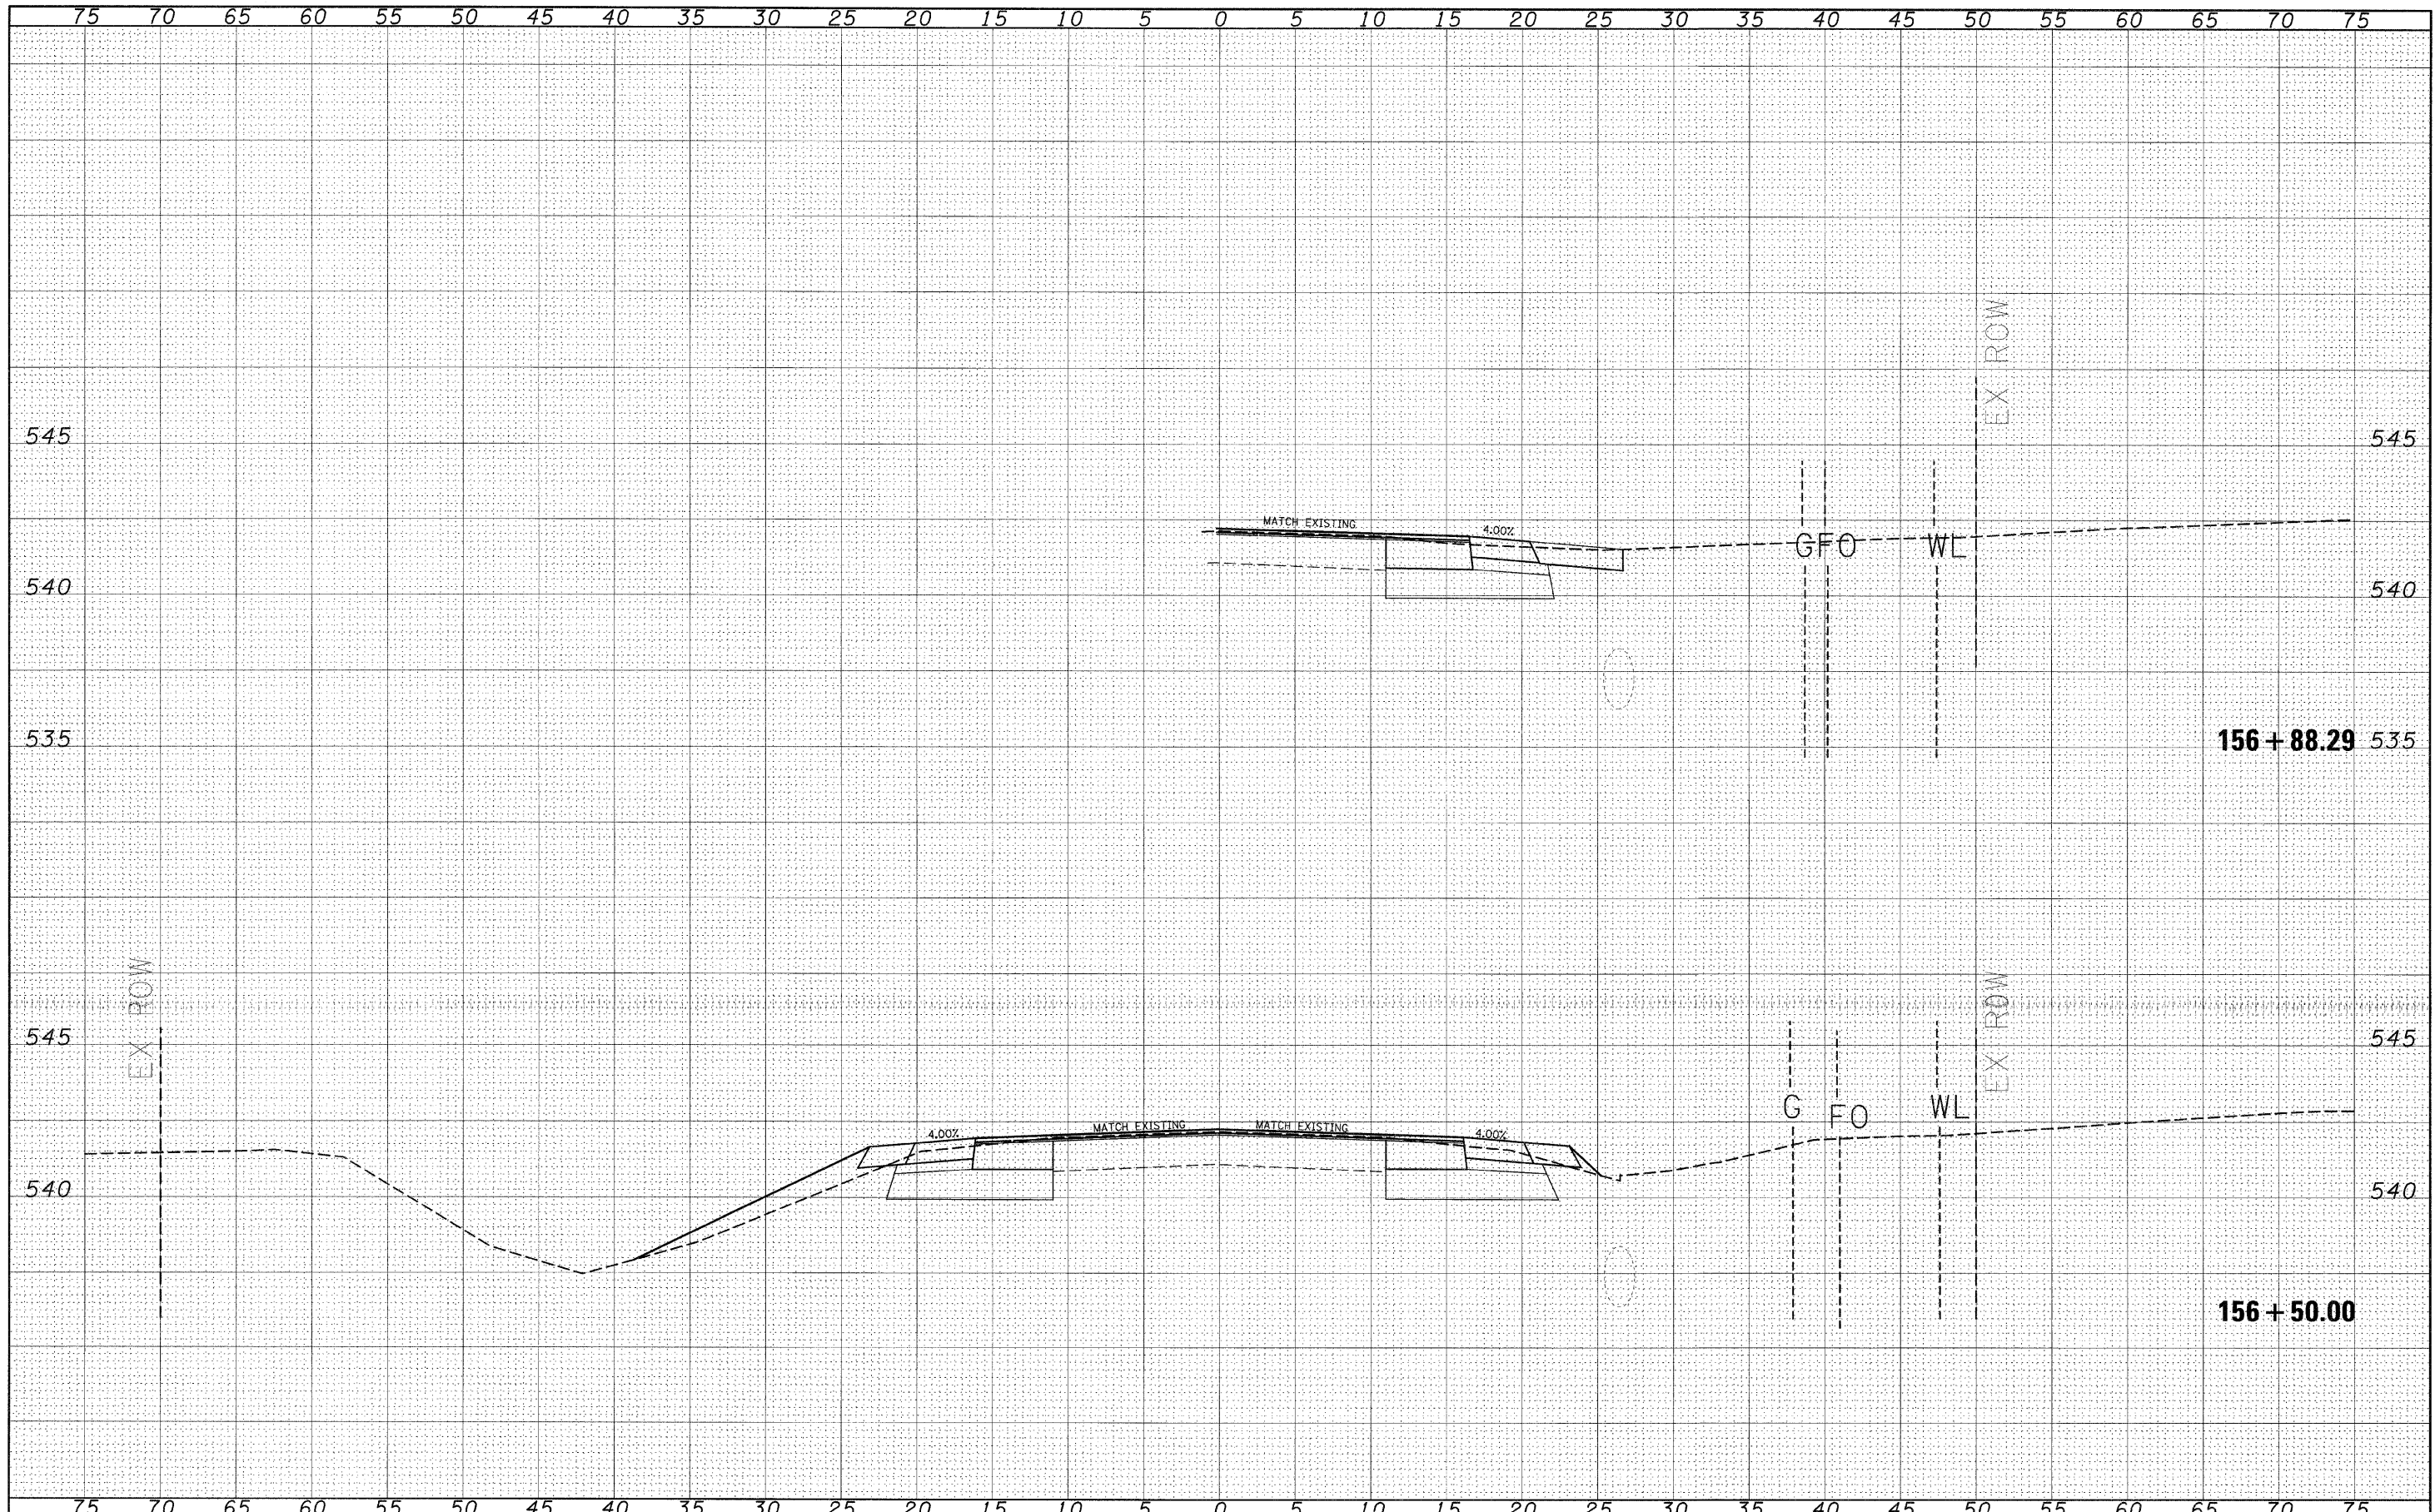

FILE NAME = _____
 *FILEL# _____

USER NAME = #USER#	DESIGNED - ---	REVISED - ---
DRAWN - ---	REVISED - ---	REVISED - ---
PLT SCALE = #SCALE#	CHECKED - ---	REVISED - ---
PLT DATE = #DATE#	DATE - ---	REVISED - ---

**STATE OF ILLINOIS
 DEPARTMENT OF TRANSPORTATION**

**CROSS SECTIONS
 (SAFETY AREA 1)**

SCALE: _____ SHEET NO. ___ OF ___ SHEETS STA. 156+50.00 TO STA. 156+88.29...

F.A.P. RTE.	SECTION	COUNTY	TOTAL SHEETS	SHEET NO.
327	17RS-3	MARION	96	61
CONTRACT NO. 76D42				

ILLINOIS FED. AID PROJECT