


DATE	
BY	
FINAL SURVEY	
SURVEYED	
NOTE BOOK	
TEMPLATE	
AREAS	
AREAS CHECKED	
NO.	

DATE	
BY	
ORIGINAL SURVEY	
SURVEYED	
NOTE BOOK	
TEMPLATE	
AREAS	
AREAS CHECKED	
NO.	

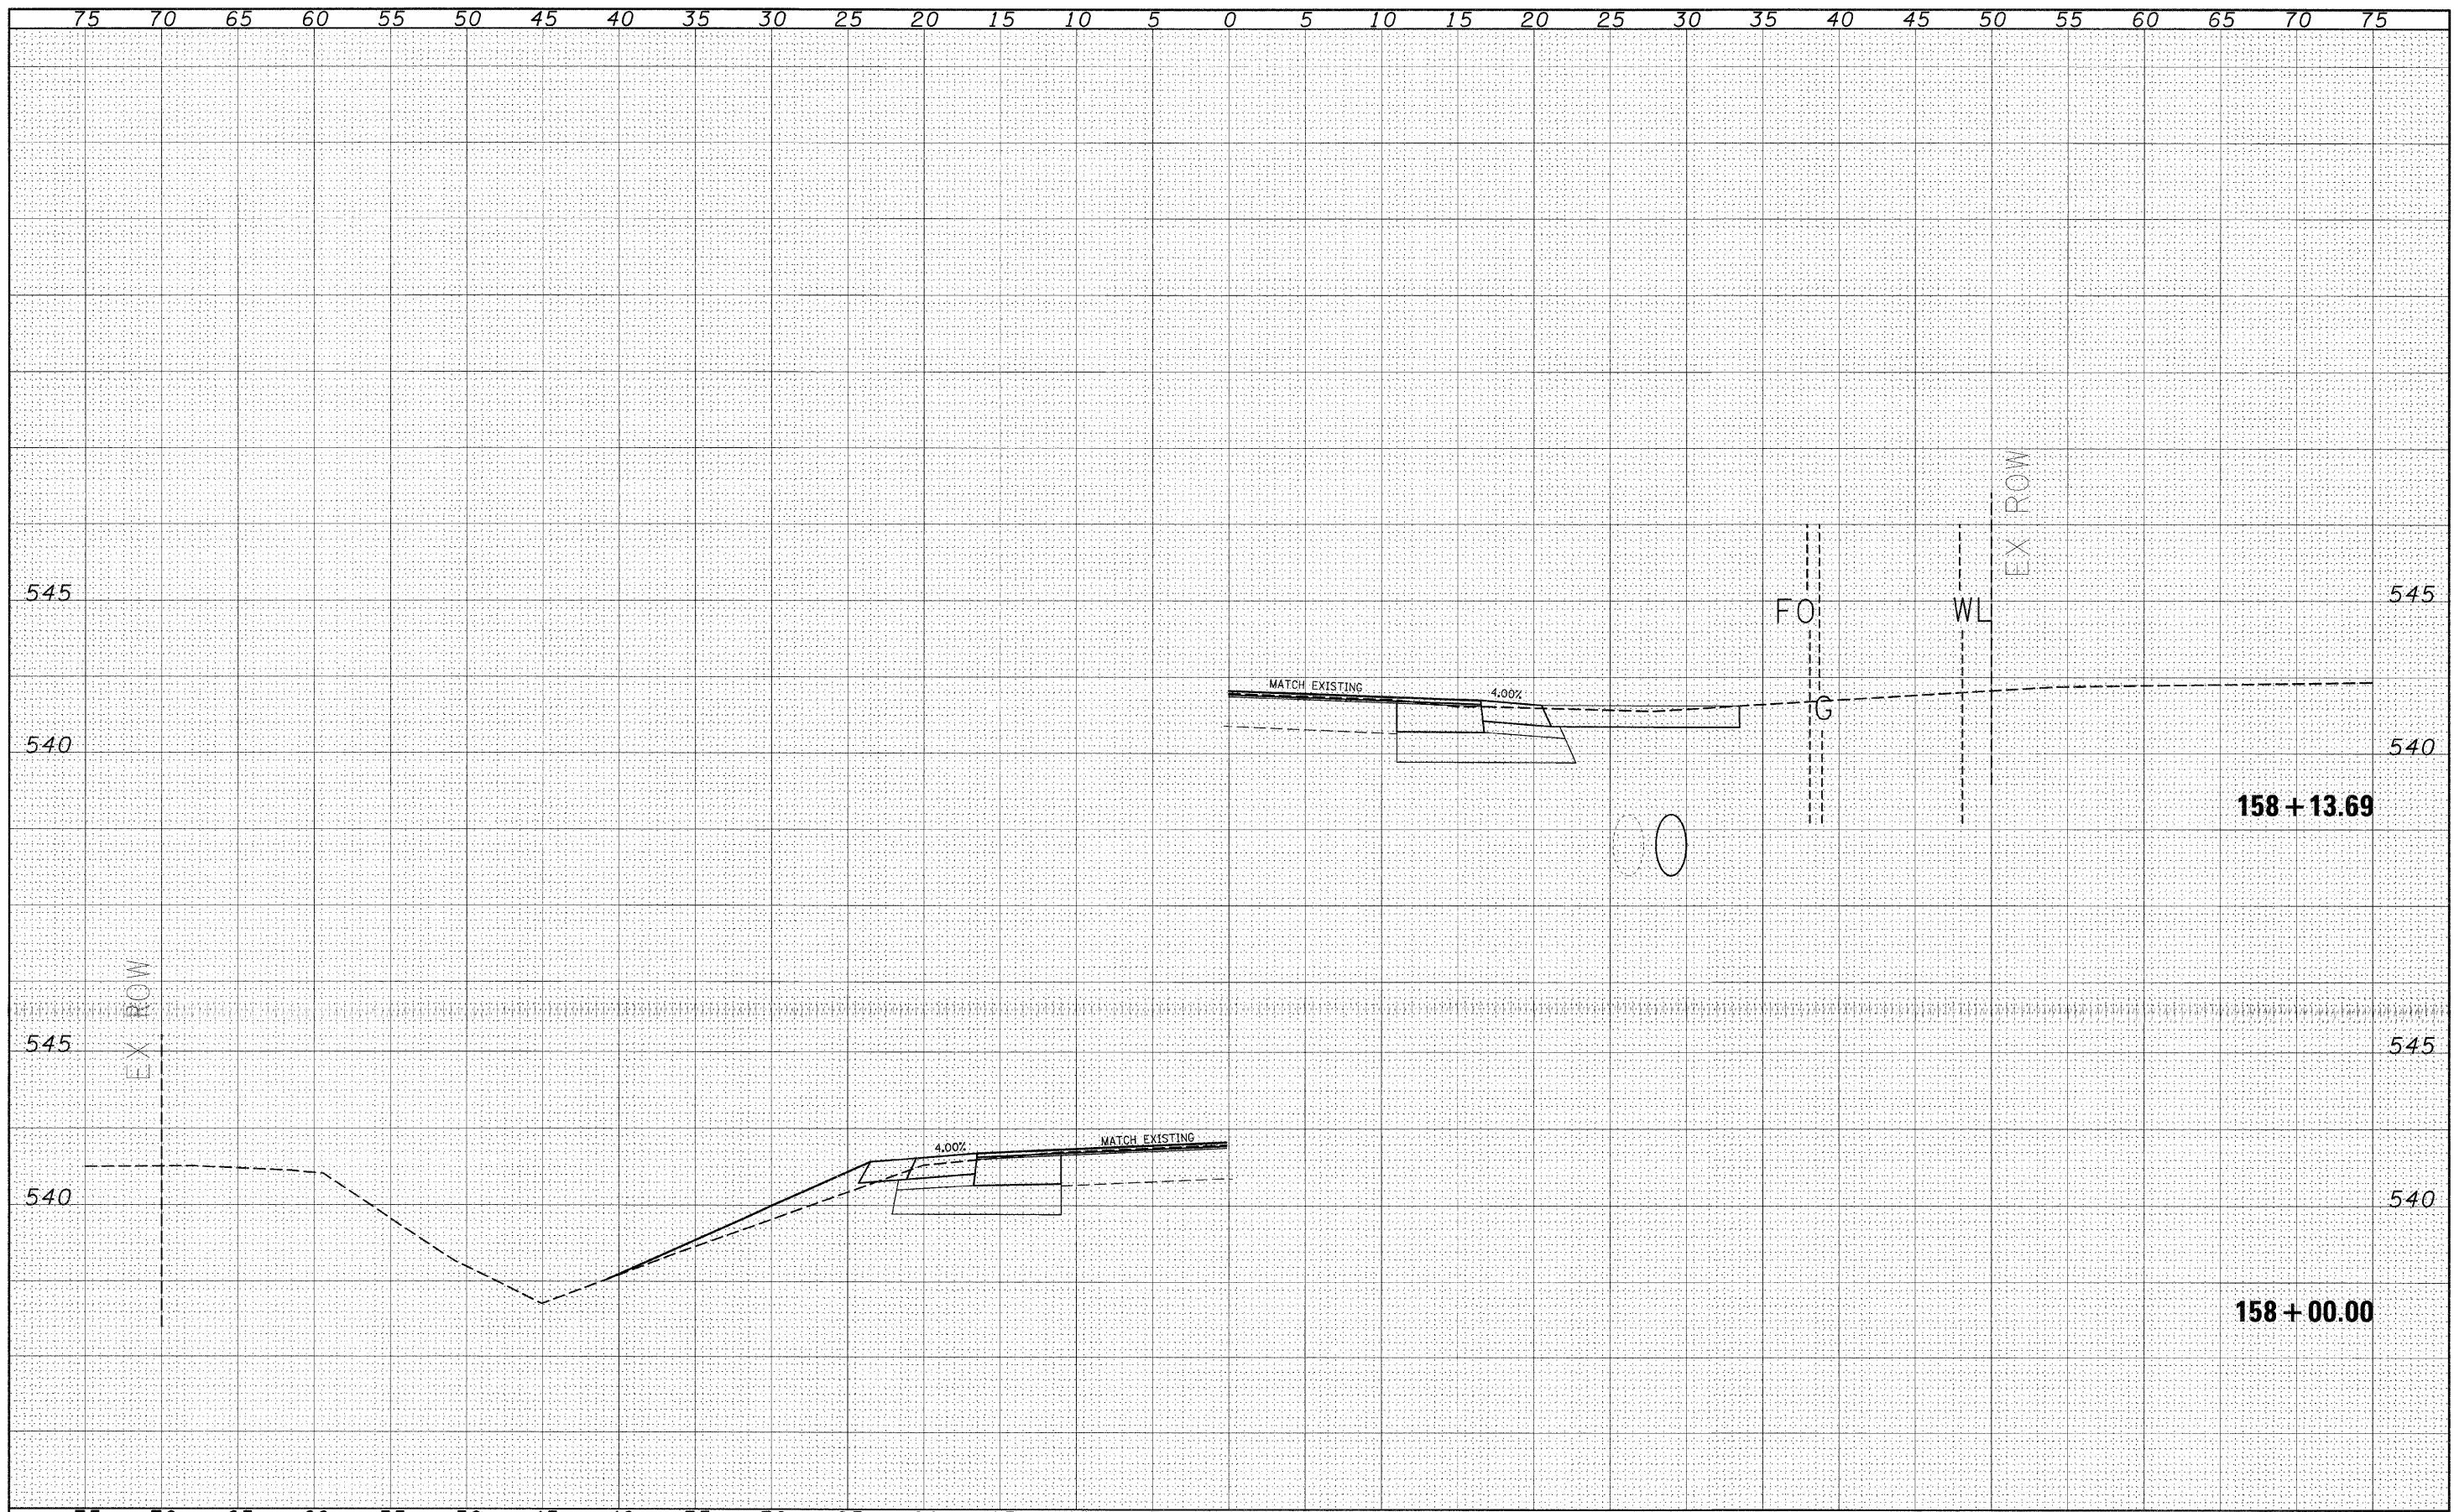

FILE NAME =	USER NAME = #USER#	DESIGNED -	REVISED -	<b>STATE OF ILLINOIS DEPARTMENT OF TRANSPORTATION</b>	<b>CROSS SECTIONS (SAFETY AREA 1)</b>		F.A.P. RTE.	SECTION	COUNTY	TOTAL SHEETS	SHEET NO.
#FILEL#		DRAWN -	REVISED -		SCALE: _____	SHEET NO. _____ OF _____ SHEETS	327	17RS-3	MARION	96	63
		CHECKED -	REVISED -		STA. 158+00.00 TO STA. 158+13.69		CONTRACT NO. 76D42				
		DATE -	REVISED -		ILLINOIS FED. AID PROJECT						