


FINAL	DATE
SURVEYED	BY
NOTE BOOK	NO.
TEMPLATE	
AREAS	
CHECKED	

ORIGINAL	DATE
SURVEYED	BY
NOTE BOOK	NO.
TEMPLATE	
AREAS	
CHECKED	

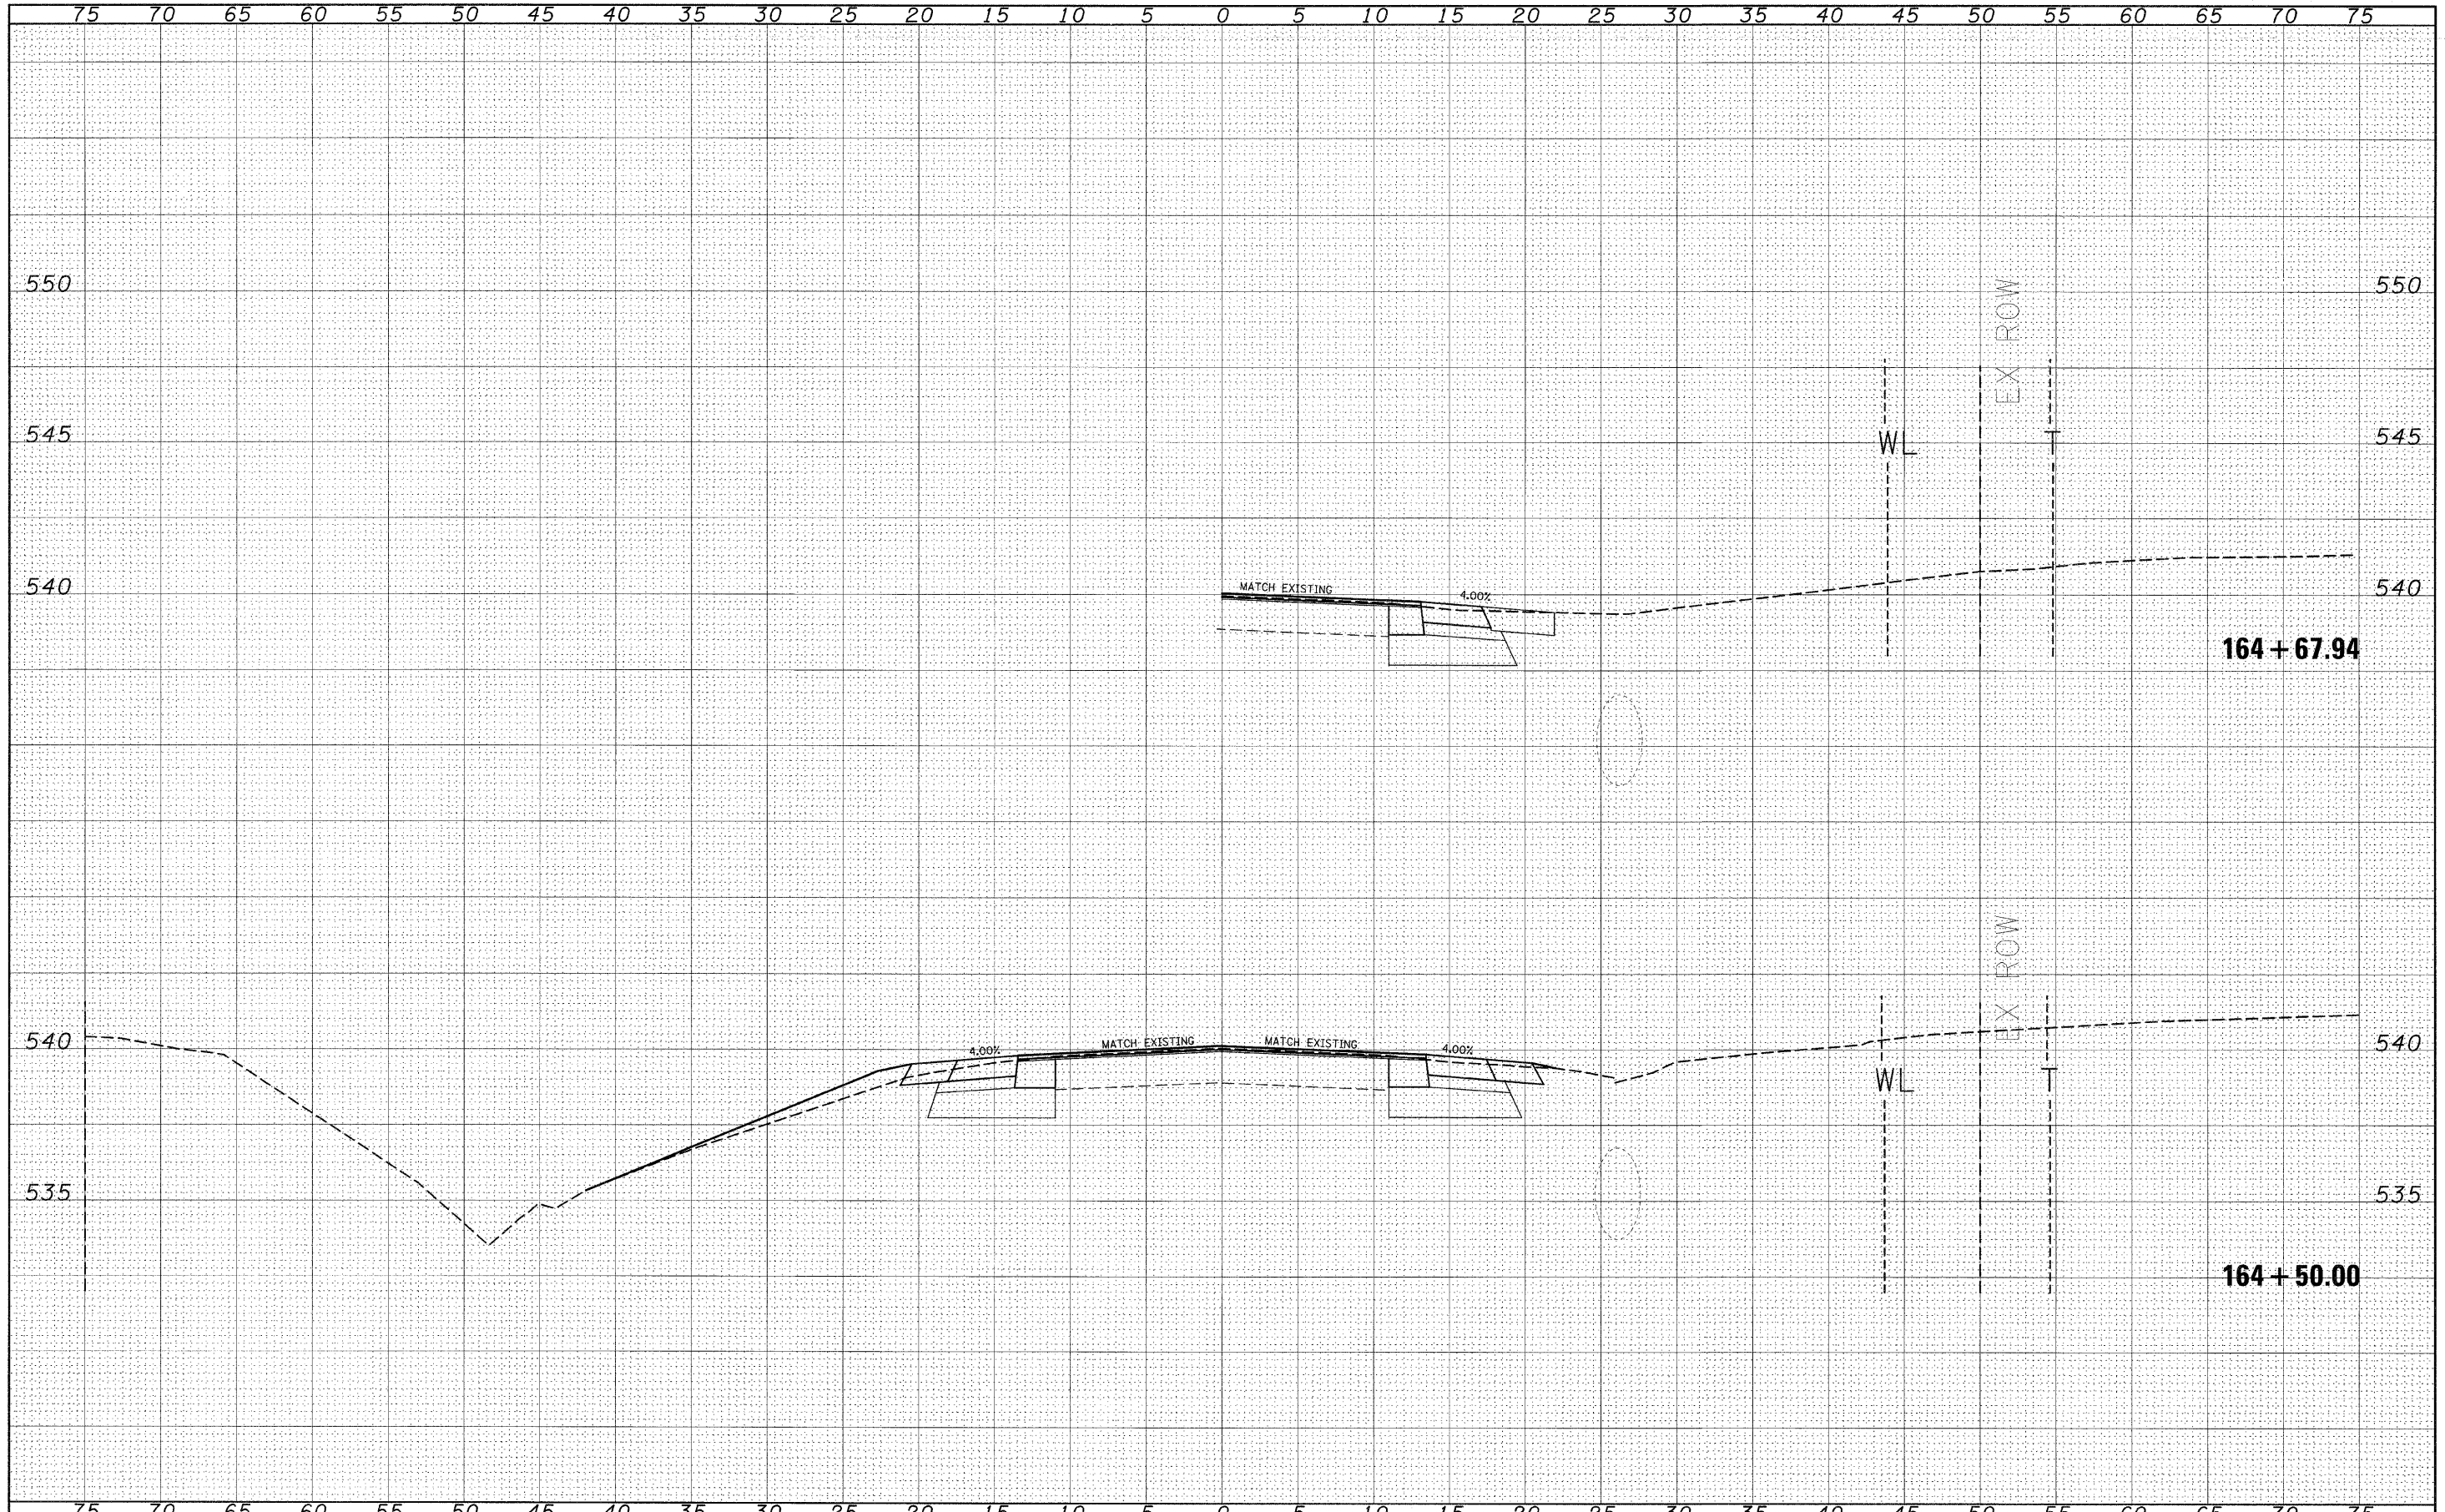

FILE NAME =	USER NAME = #USER#	DESIGNED -	REVISIED -	STATE OF ILLINOIS DEPARTMENT OF TRANSPORTATION	CROSS SECTIONS (SAFETY AREA 1)	F.A.P. RTE.	SECTION	COUNTY	TOTAL SHEETS	SHEET NO.	
#FILEL*	PLOT SCALE = #SCALE#	DRAWN -	REVISIED -			327	17RS-3	MARION	96	70	
	PLOT DATE = #DATE#	CHECKED -	REVISIED -			CONTRACT NO. 76D42		ILLINOIS FED. AID PROJECT			
		DATE -	REVISIED -			SCALE: _____	SHEET NO. _____ OF _____ SHEETS	STA. 164+50.00 TO STA. 164+67.94			