


FINAL	SURVEYED	BY	DATE
SURVEY	NOTE BOOK		
TEMPLATE	AREAS CHECKED		
NO.			

ORIGINAL	SURVEYED	BY	DATE
SURVEY	NOTE BOOK		
TEMPLATE	AREAS CHECKED		
NO.			

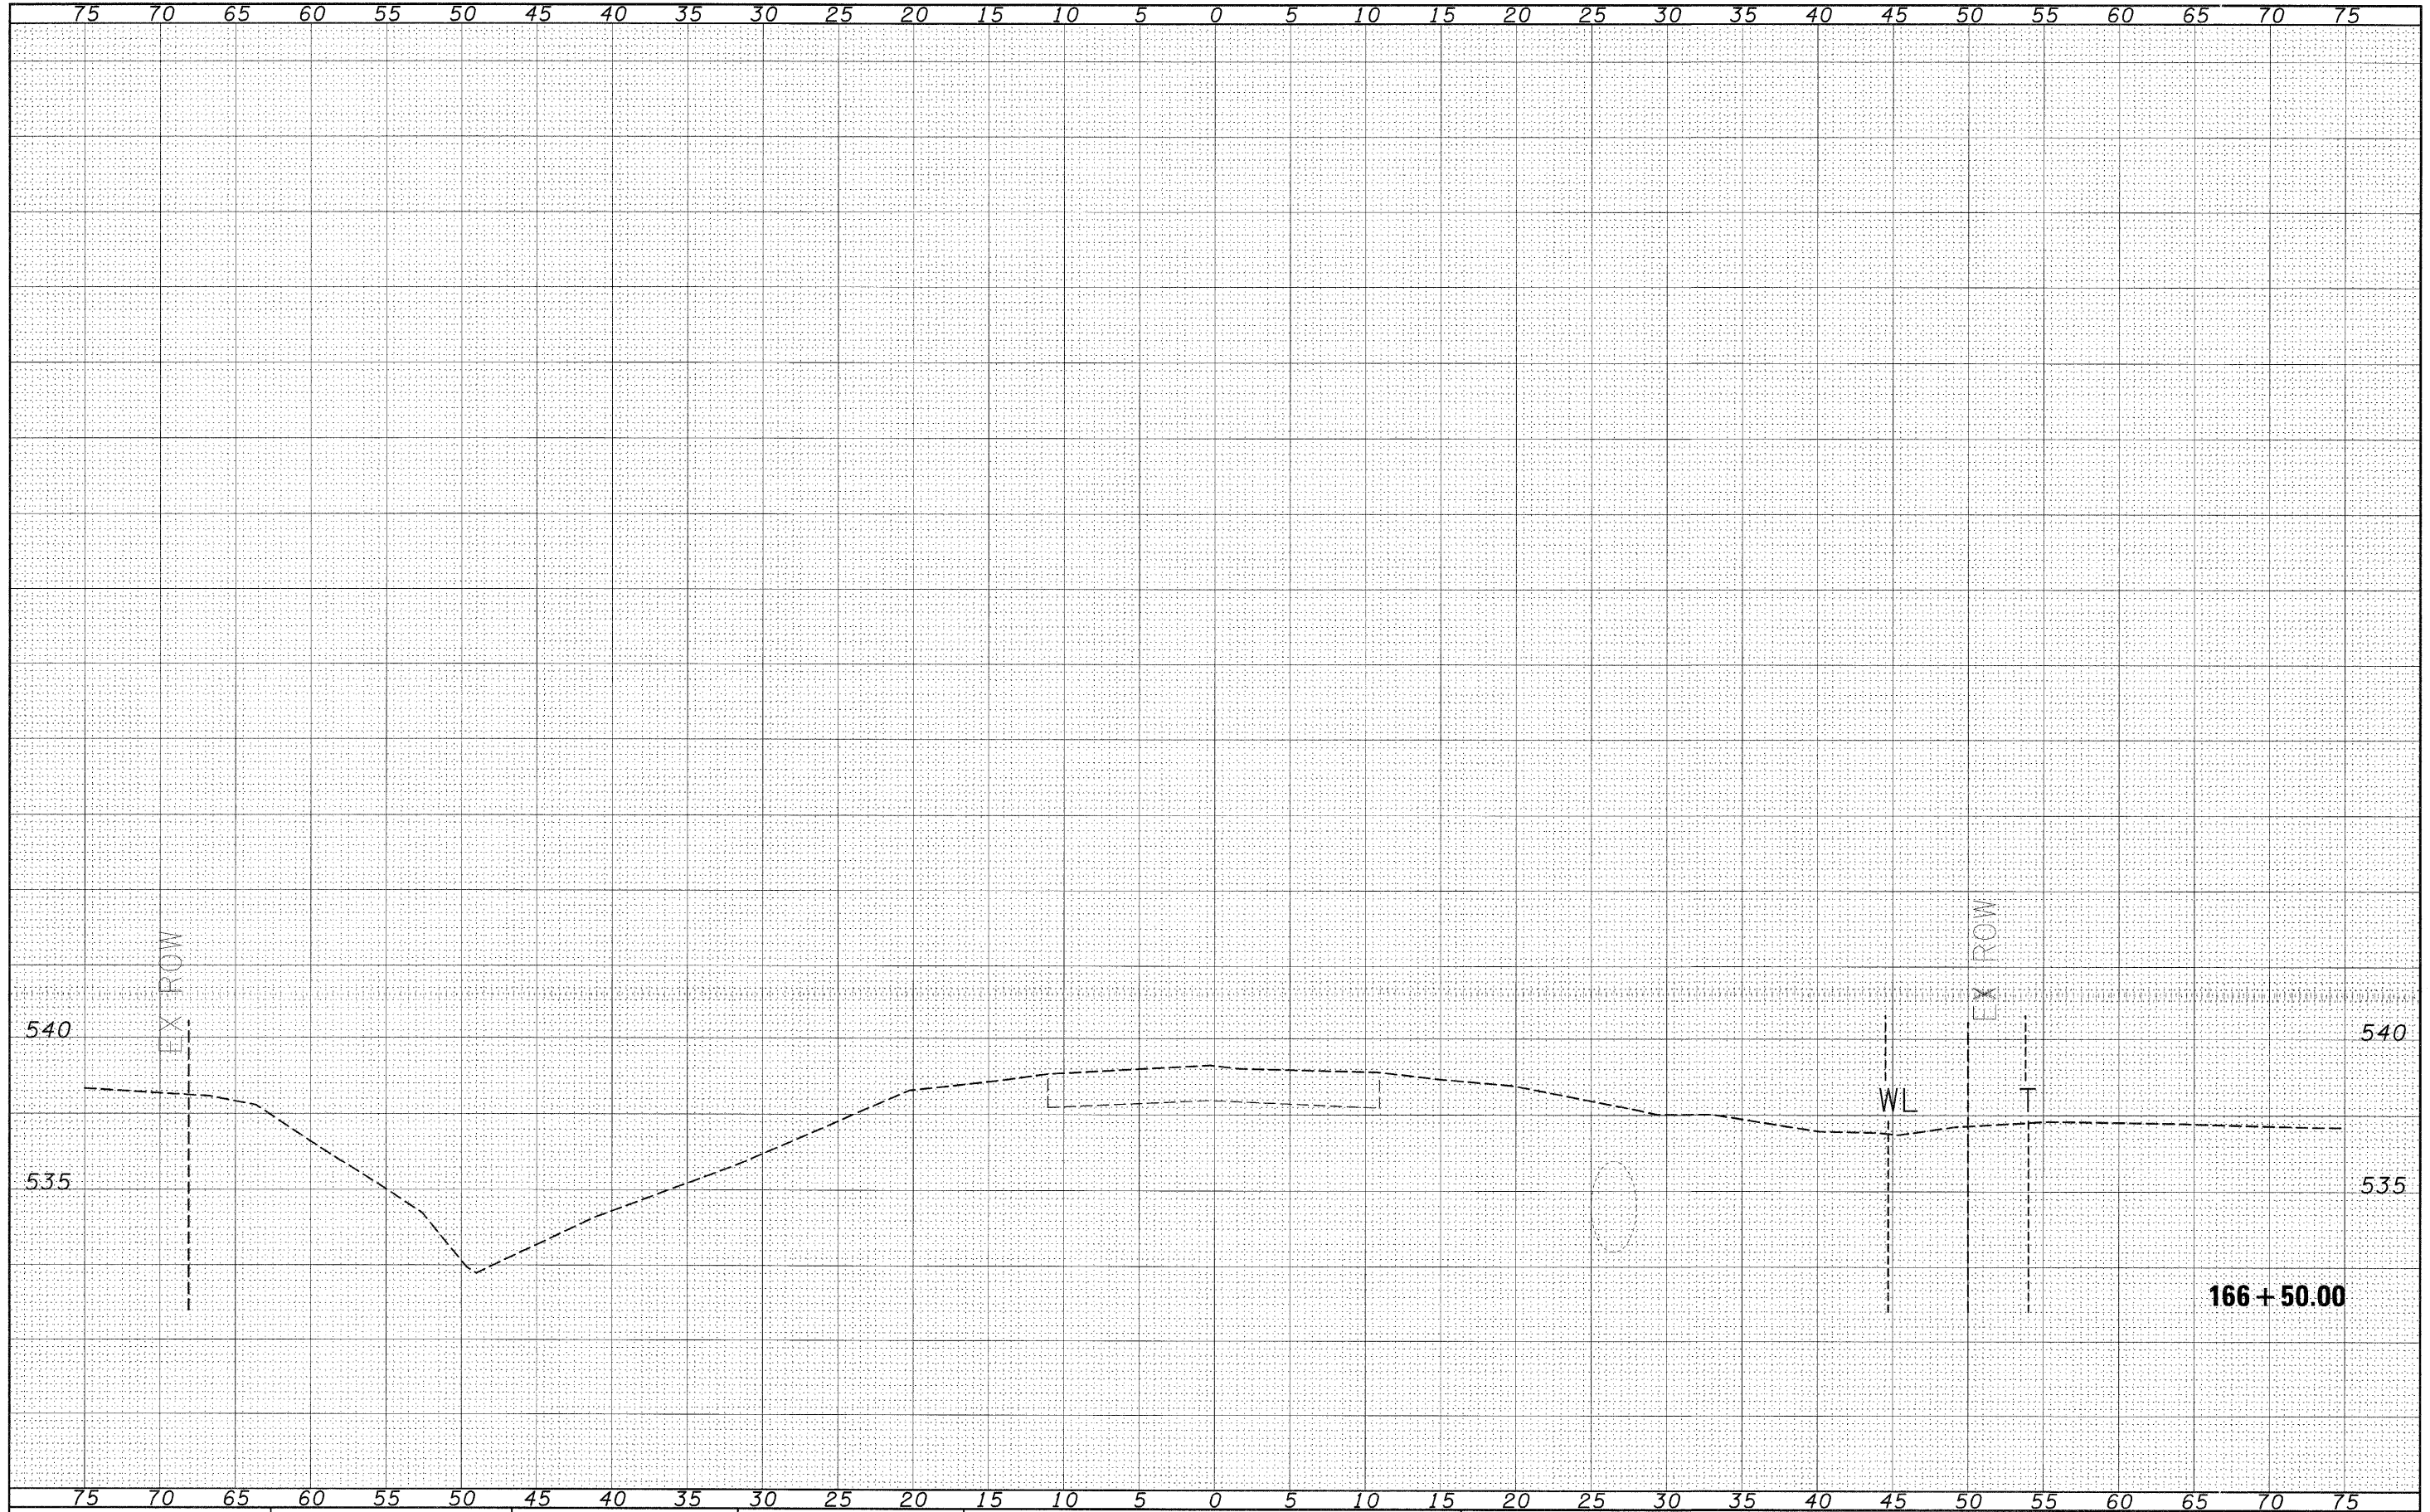

FILE NAME =	USER NAME = #USER#
#FILEL#	DESIGNED - ---
	DRAWN - ---
	CHECKED - ---
	DATE - ---

DESIGNED - ---	REVISED - ---
DRAWN - ---	REVISED - ---
CHECKED - ---	REVISED - ---
DATE - ---	REVISED - ---

**STATE OF ILLINOIS  
DEPARTMENT OF TRANSPORTATION**

SCALE: _____	SHEET NO. ___ OF ___ SHEETS	STA. 166+50.00 TO STA. 166+50.00
--------------	-----------------------------	----------------------------------

**CROSS SECTIONS  
(SAFETY AREA 1)**

F.A.P. RTE.	SECTION	COUNTY	TOTAL SHEETS	SHEET NO.
327	17RS-3	MARION	96	73
CONTRACT NO. 76D42				
[ILLINOIS] FED. AID PROJECT				