


| | |
|---------------|--|
| DATE | |
| BY | |
| SURVEYED | |
| NOTE BOOK | |
| NO. | |
| AREAS CHECKED | |

| | |
|---------------|--|
| DATE | |
| BY | |
| SURVEYED | |
| NOTE BOOK | |
| NO. | |
| AREAS CHECKED | |

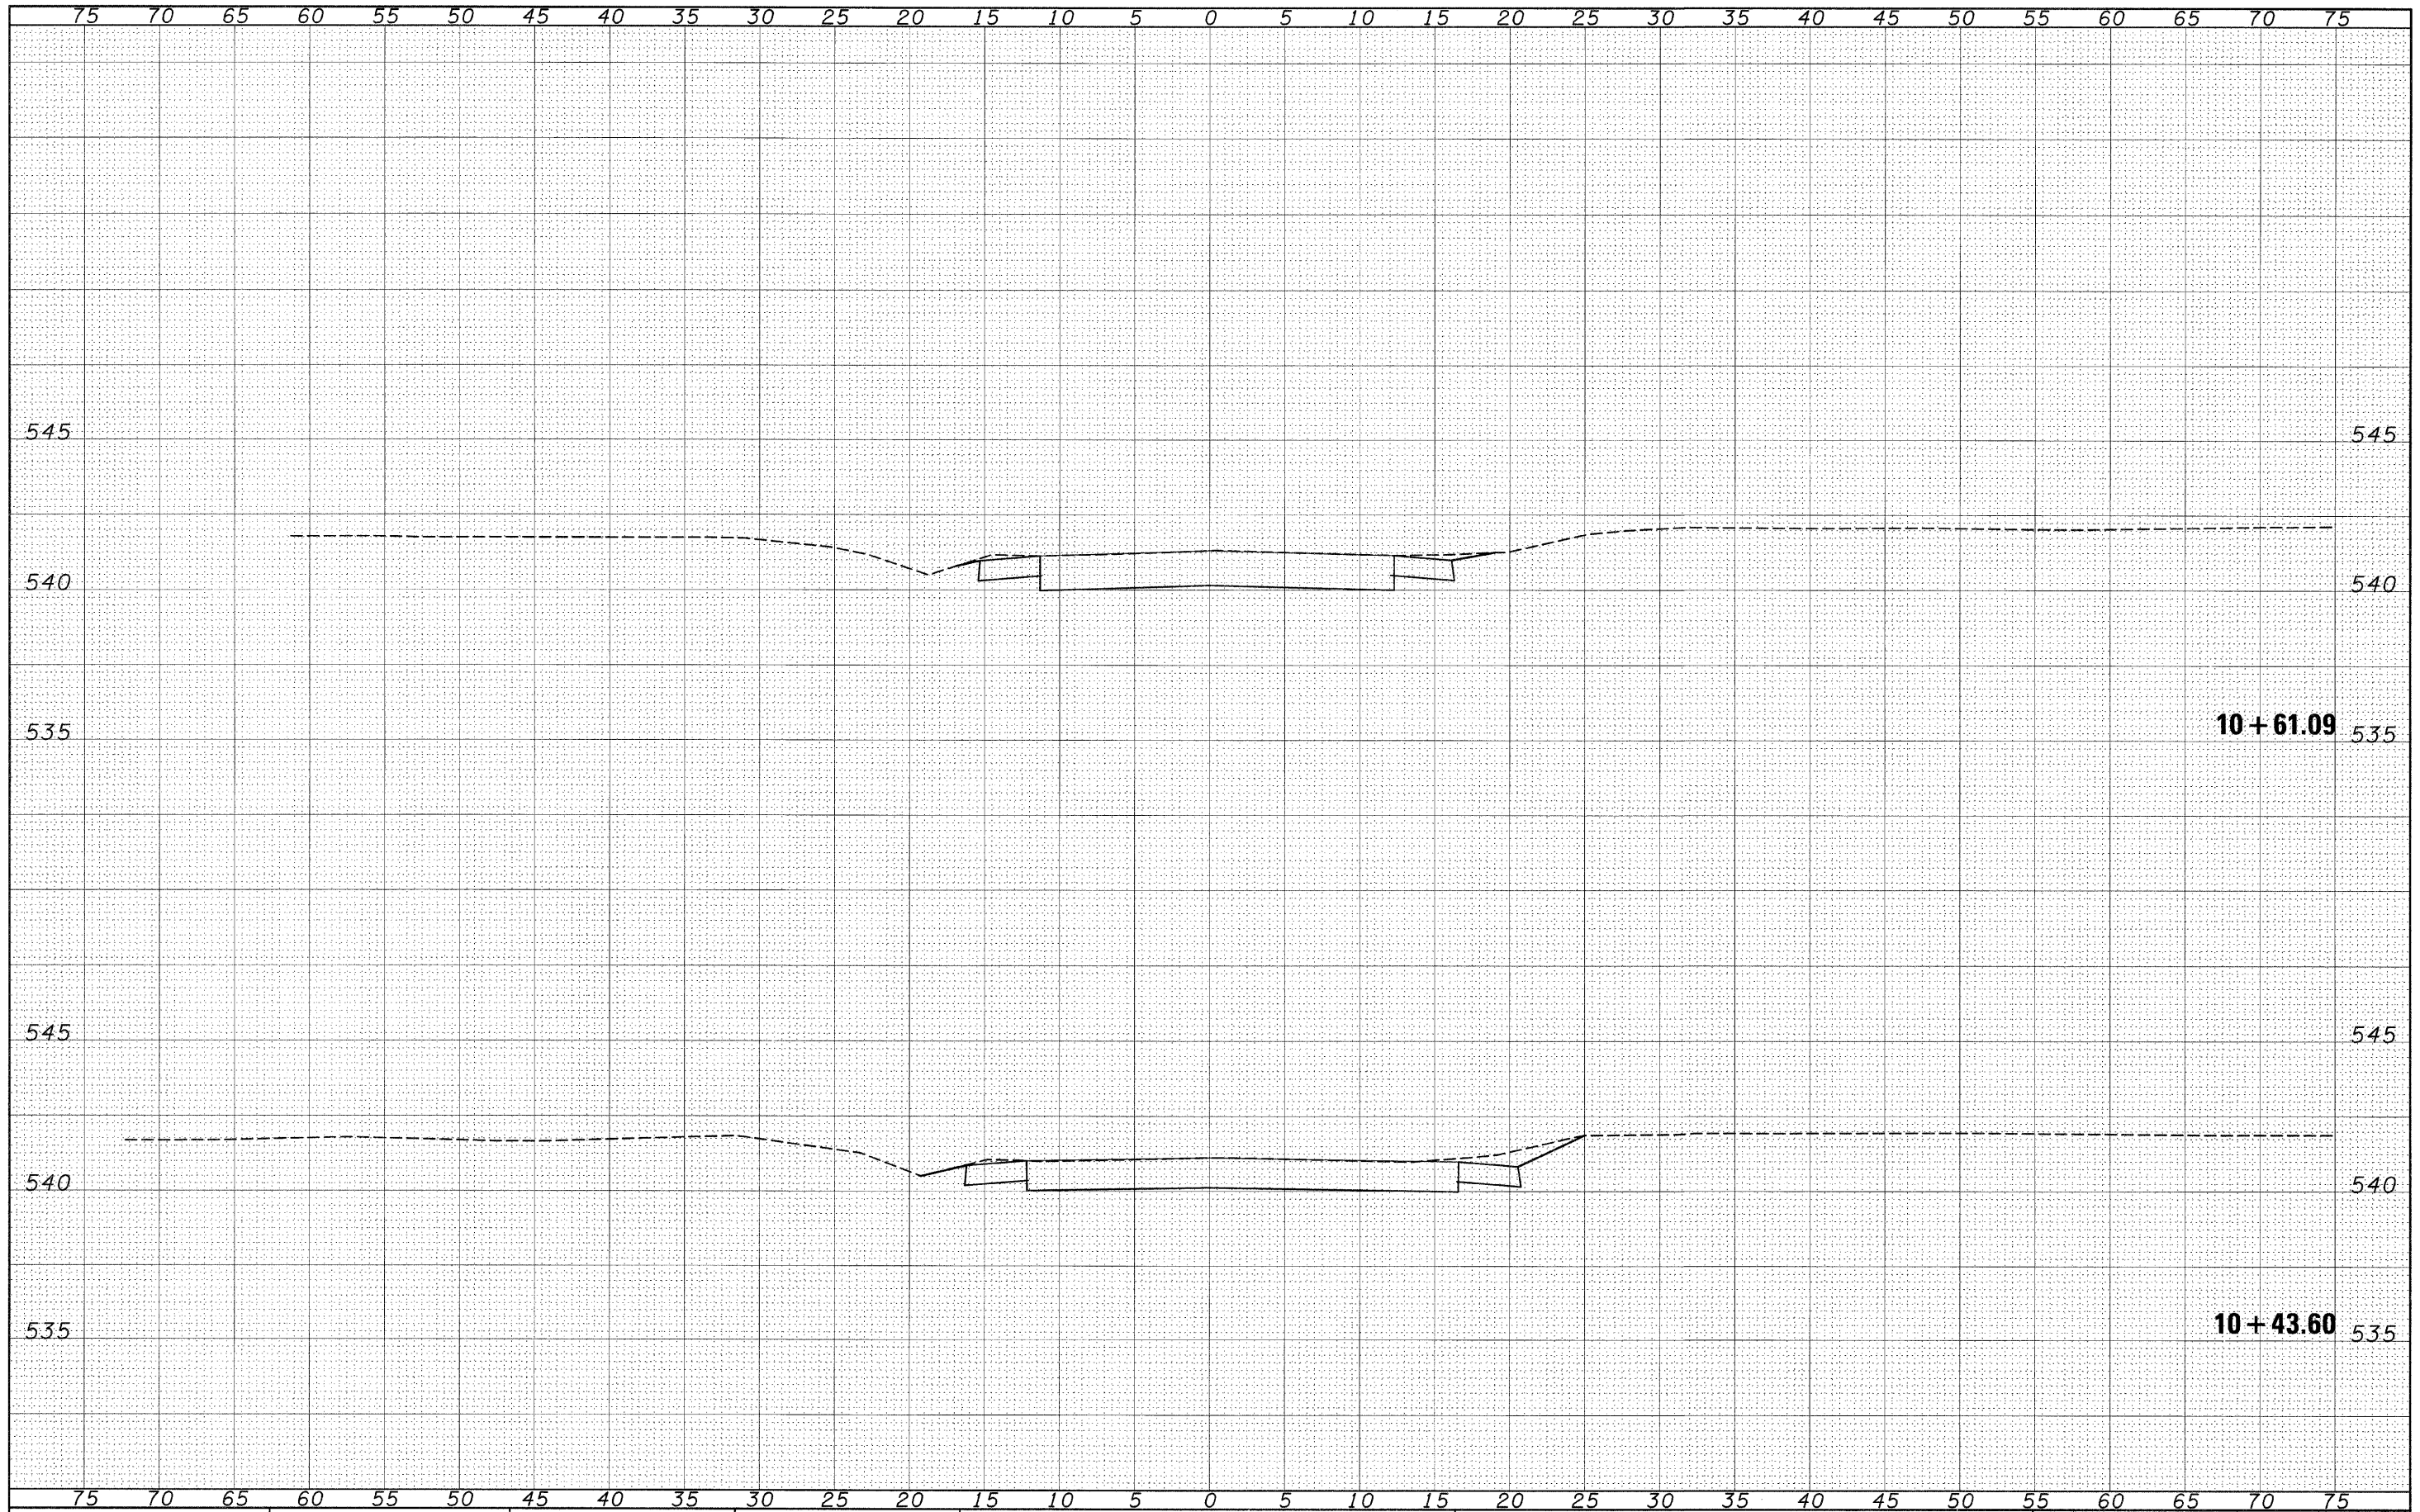

FILE NAME = c:\pwwork\pwwork\dntel\man\0153338\0876042

USER NAME = dntel\man
 PLOT SCALE = 5,0000' / IN.
 PLOT DATE = 3/16/2010

| | | | |
|----------|---|-------|---|
| DESIGNED | - | REVIS | - |
| DRAWN | - | REVIS | - |
| CHECKED | - | REVIS | - |
| DATE | - | REVIS | - |

**STATE OF ILLINOIS
DEPARTMENT OF TRANSPORTATION**

HOOTS CHAPEL ROAD (NORTH)

SCALE: _____ SHEET NO. ___ OF ___ SHEETS STA. 10+43.60 TO STA. 10+61.09

| F.A.P. RTE. | SECTION | COUNTY | TOTAL SHEETS | SHEET NO. |
|---------------------------|---------|--------|--------------|-----------|
| 327 | 17RS-3 | MARION | 96 | 74 |
| CONTRACT NO. 76D42 | | | | |
| ILLINOIS FED. AID PROJECT | | | | |