


DATE	
BY	
FINAL SURVEY	
SURVEYED	
NOTE BOOK	
TEMPLATE	
AREAS	
AREAS CHECKED	
NO.	

DATE	
BY	
ORIGINAL SURVEY	
SURVEYED	
NOTE BOOK	
TEMPLATE	
AREAS	
AREAS CHECKED	
NO.	

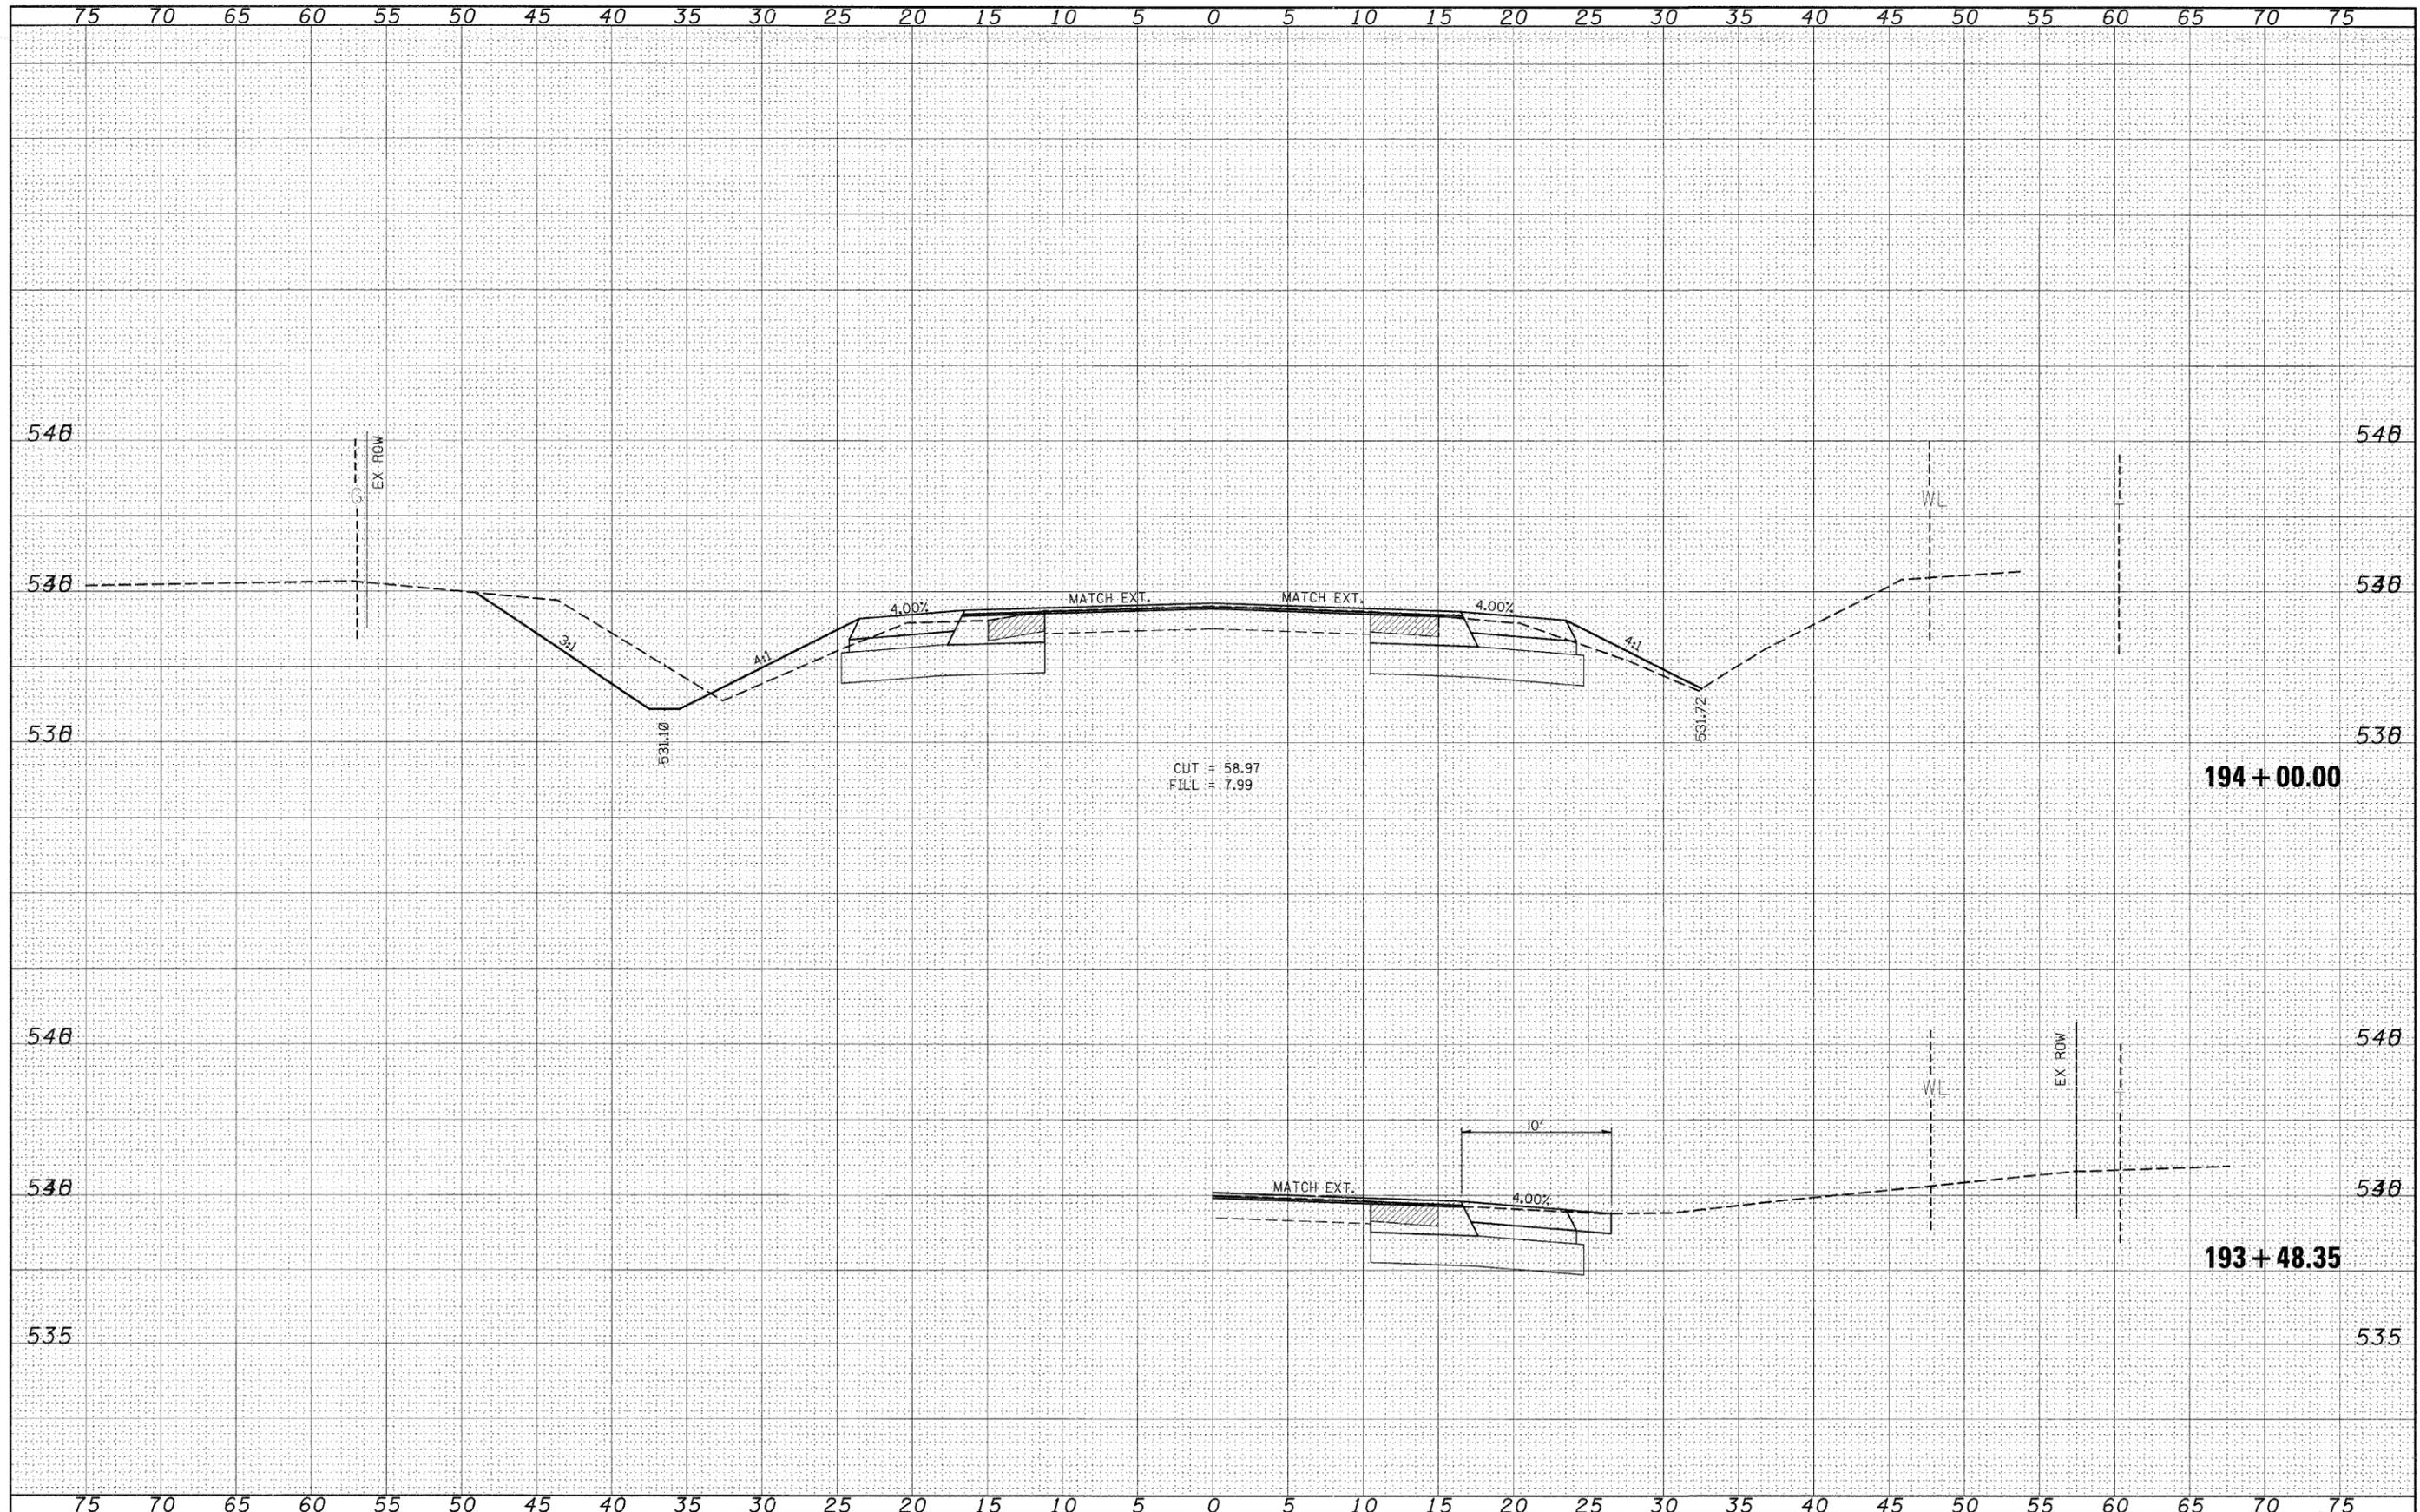

FILE NAME =
#FILEL#

USER NAME = *USER*	DESIGNED -	REVISD -
	DRAWN -	REVISD -
PLOT SCALE = *SCALE*	CHECKED -	REVISD -
PLOT DATE = *DATE*	DATE -	REVISD -

STATE OF ILLINOIS
DEPARTMENT OF TRANSPORTATION

CROSS SECTIONS (SAFETY AREA 2)

SCALE: _____ SHEET NO. ___ OF ___ SHEETS STA. 193+48.35 TO STA. 194+00.00

F.A.P. RTE.	SECTION	COUNTY	TOTAL SHEETS	SHEET NO.
329	17RS-3	MARION	96	88
CONTRACT NO. 76D42			ILLINOIS FED. AID PROJECT	