


FINAL SURVEY SURVEYED SURVEY BY DATE
 NOTE BOOK SURVEY NO. TEMPLATE AREAS CHECKED

ORIGINAL SURVEY SURVEYED SURVEY BY DATE
 NOTE BOOK SURVEY NO. TEMPLATE AREAS CHECKED

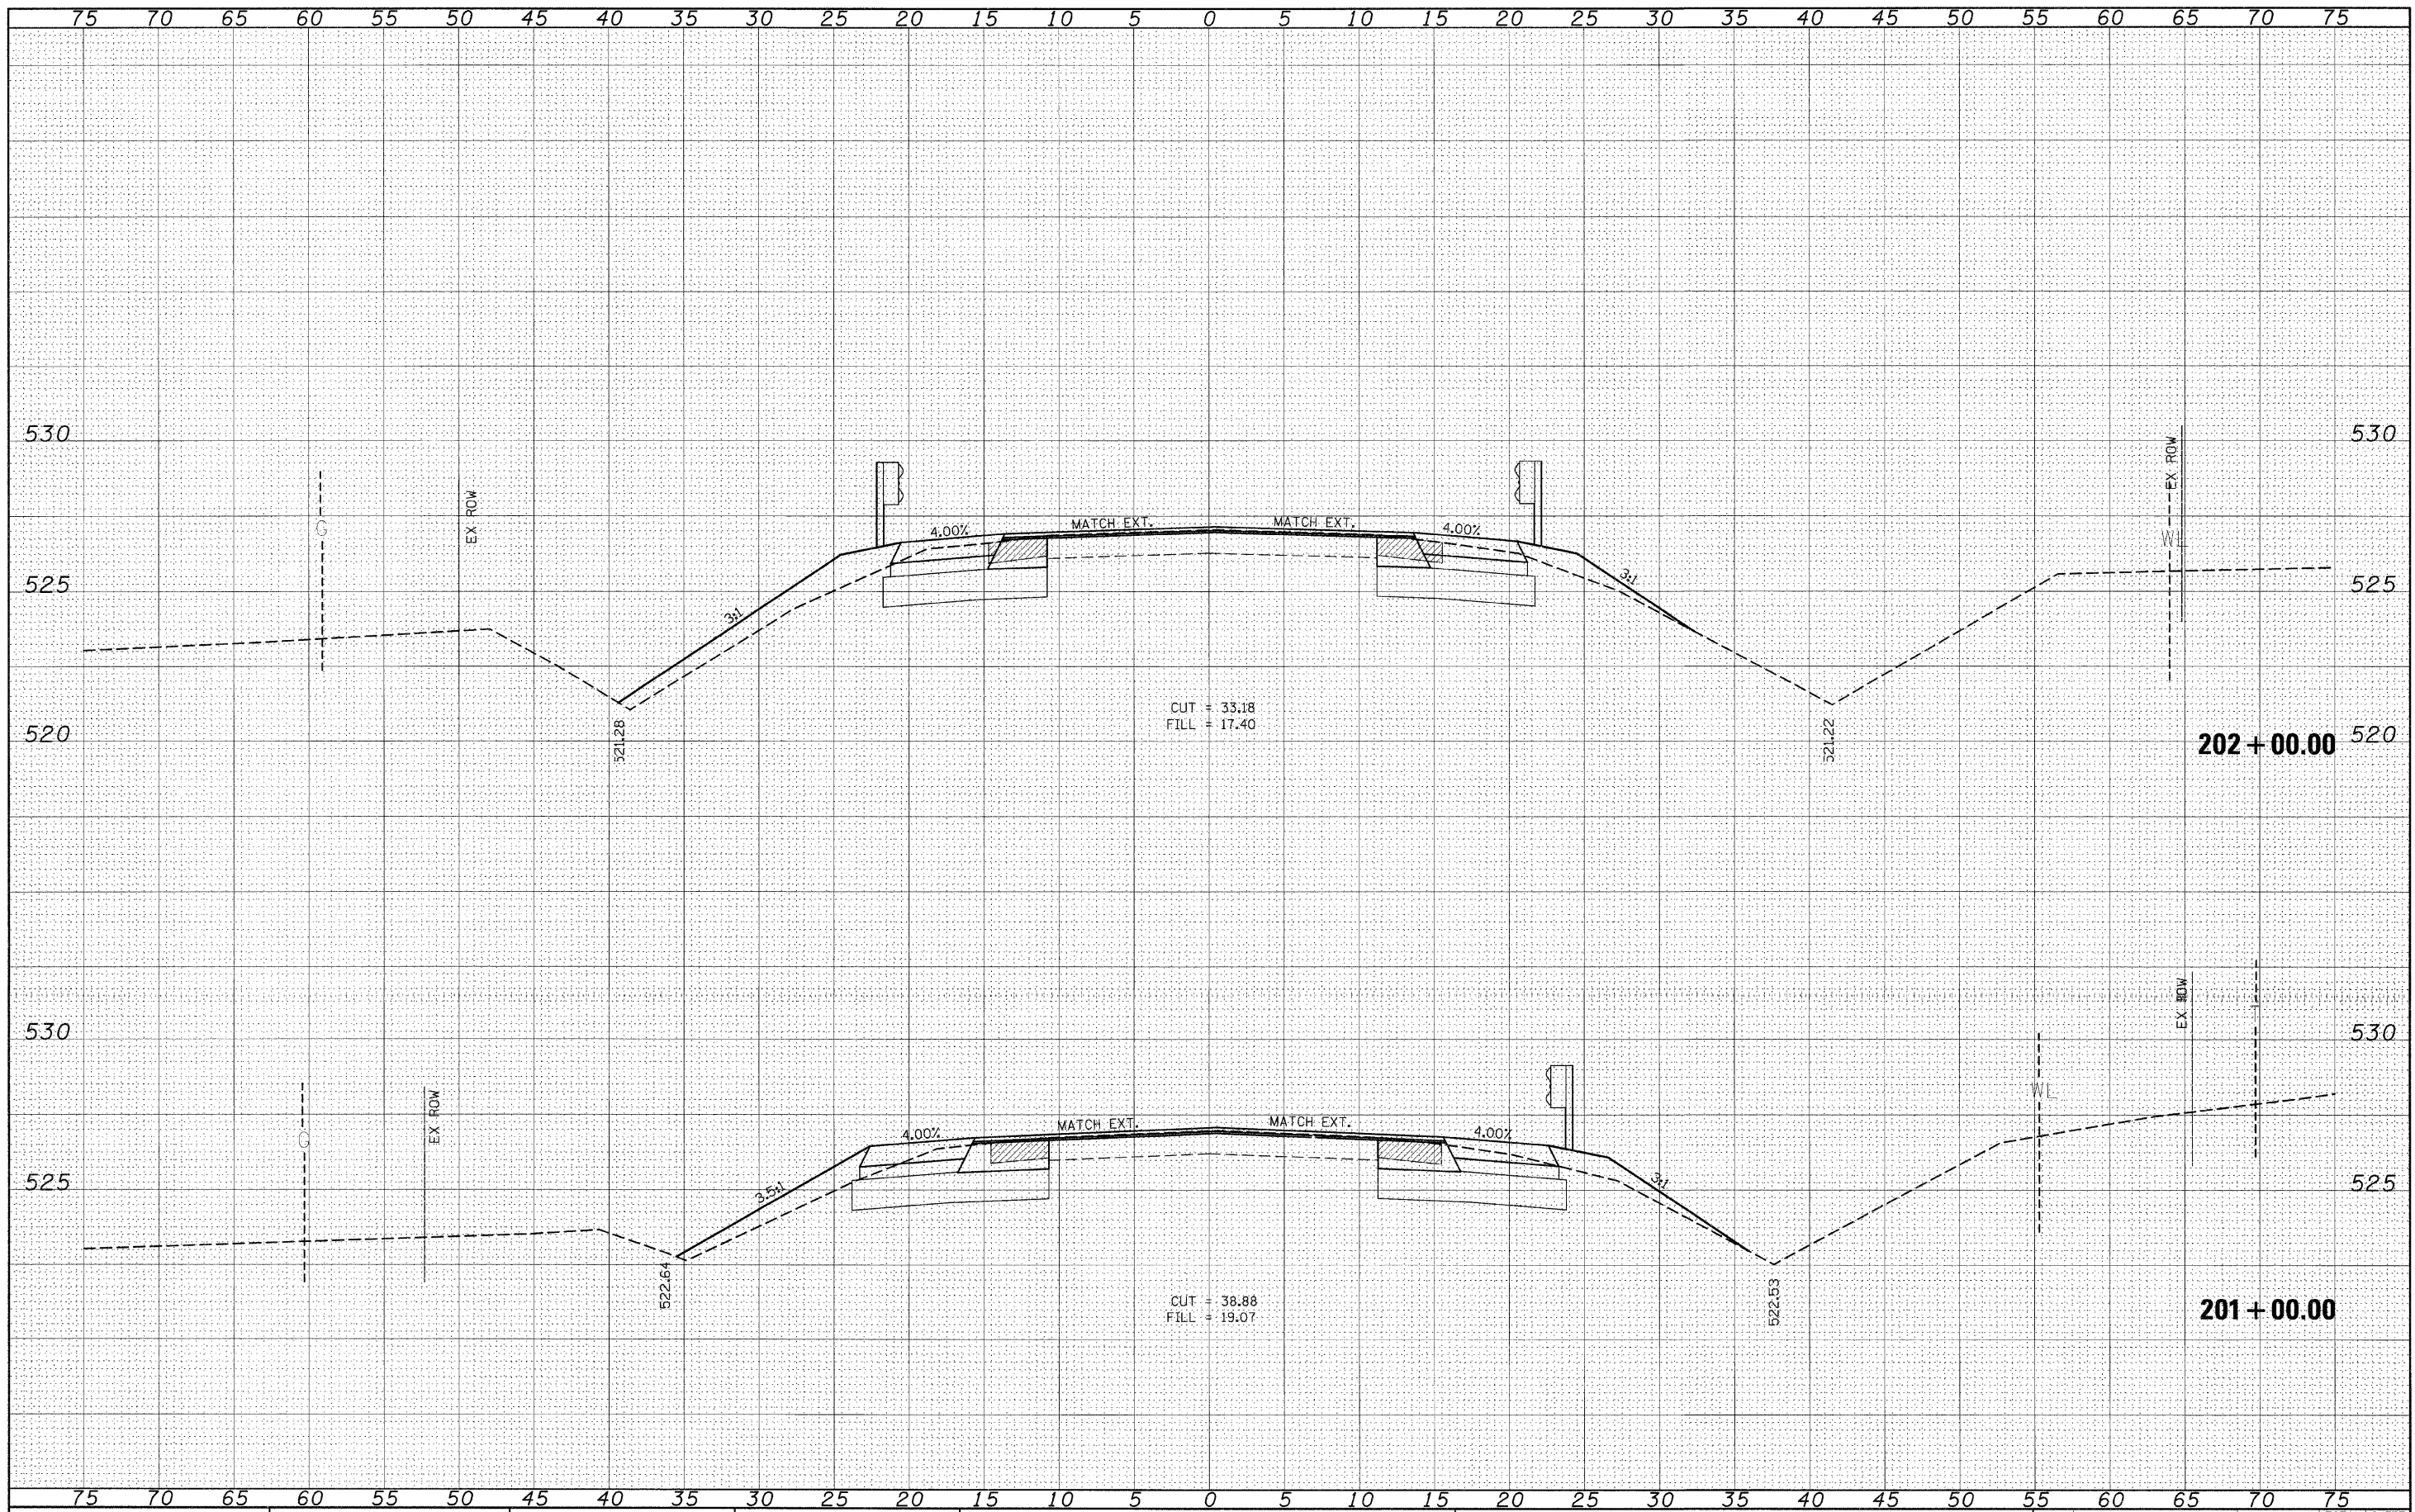

FILE NAME =
 #FILE#

USER NAME = #USER#
 #SCALE#
 #DATE#

DESIGNED -
 DRAWN -
 CHECKED -
 DATE -

REVISED -
 REVISED -
 REVISED -
 REVISED -

STATE OF ILLINOIS
 DEPARTMENT OF TRANSPORTATION

CROSS SECTIONS (SAFETY AREA 2)

SCALE: SHEET NO. OF SHEETS STA. 201+00.00 TO STA. 202+00.00

F.A.P. RTE.	SECTION	COUNTY	TOTAL SHEETS	SHEET NO.
329	17RS-3	MARION	96	95
CONTRACT NO. 76D42				
ILLINOIS FED. AID PROJECT				