


**EXISTING TYPICAL SECTION**  
 FAU 9251 (IL 13)  
 STA. 226+57 TO STA. 229+82

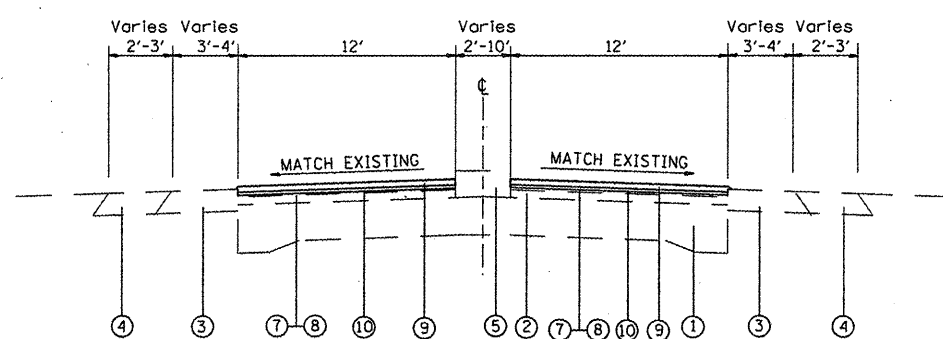

**PROPOSED TYPICAL SECTION**  
 FAU 9251 (IL 13)  
 STA. 226+57 TO STA. 229+82

- LEGEND**
- ① EXISTING PAVEMENT
  - ② EXISTING RESURFACING
  - ③ EXISTING BITUMINOUS SHOULDER
  - ④ EXISTING VARIES FROM AGGREGATE, CURB & GUTTER TYPE B-6.24 AND GUTTER TYPE A
  - ⑤ EXISTING CONCRETE MEDIAN
  - ⑥ PROPOSED HMA SURFACE REMOVAL 1 3/4"
  - ⑦ PROPOSED BITUMINOUS (PRIME COAT)
  - ⑧ PROPOSED AGGREGATE (PRIME COAT)
  - ⑨ PROPOSED HOT-MIX ASPHALT SURFACE COURSE, MIX D, N90 1 1/2"
  - ⑩ PROPOSED LEVELING BINDER (MACHINE METHOD) 3/4"

FILE NAME =	USER NAME = korjosal	DESIGNED -	REVISED -
c:\pwork\pwork\KARLASAL\08155566\08155566\shd-pln.dgn		DRAWN -	REVISED -
PLOT SCALE = 1/8" = 1' / IN.		CHECKED -	REVISED -
PLOT DATE = 3/3/2010		DATE -	REVISED -

**STATE OF ILLINOIS  
 DEPARTMENT OF TRANSPORTATION**

----- **TYPICAL SECTIONS** -----

SCALE: \_\_\_\_\_ SHEET NO. \_\_\_\_ OF \_\_\_\_ SHEETS STA. \_\_\_\_\_ TO STA. \_\_\_\_\_

F.A.U. RTE.	SECTION	COUNTY	TOTAL SHEETS	SHEET NO.
9251	26-IRS-3	ST. CLAIR	37	9
FED. ROAD DIST. NO. _____ ILLINOIS FED. AID PROJECT			CONTRACT NO. 76D44	