


Location 4
 SN 060-0319(EB) & 0320(WB)
 I-270 over Judy's Branch Creek & Bike Trail
 Sta. 687+98.71

Location 3
 SN 060-0051(EB) & 0052(WB)
 I-270 over Bike Trail & stream
 Sta. 646+74.00

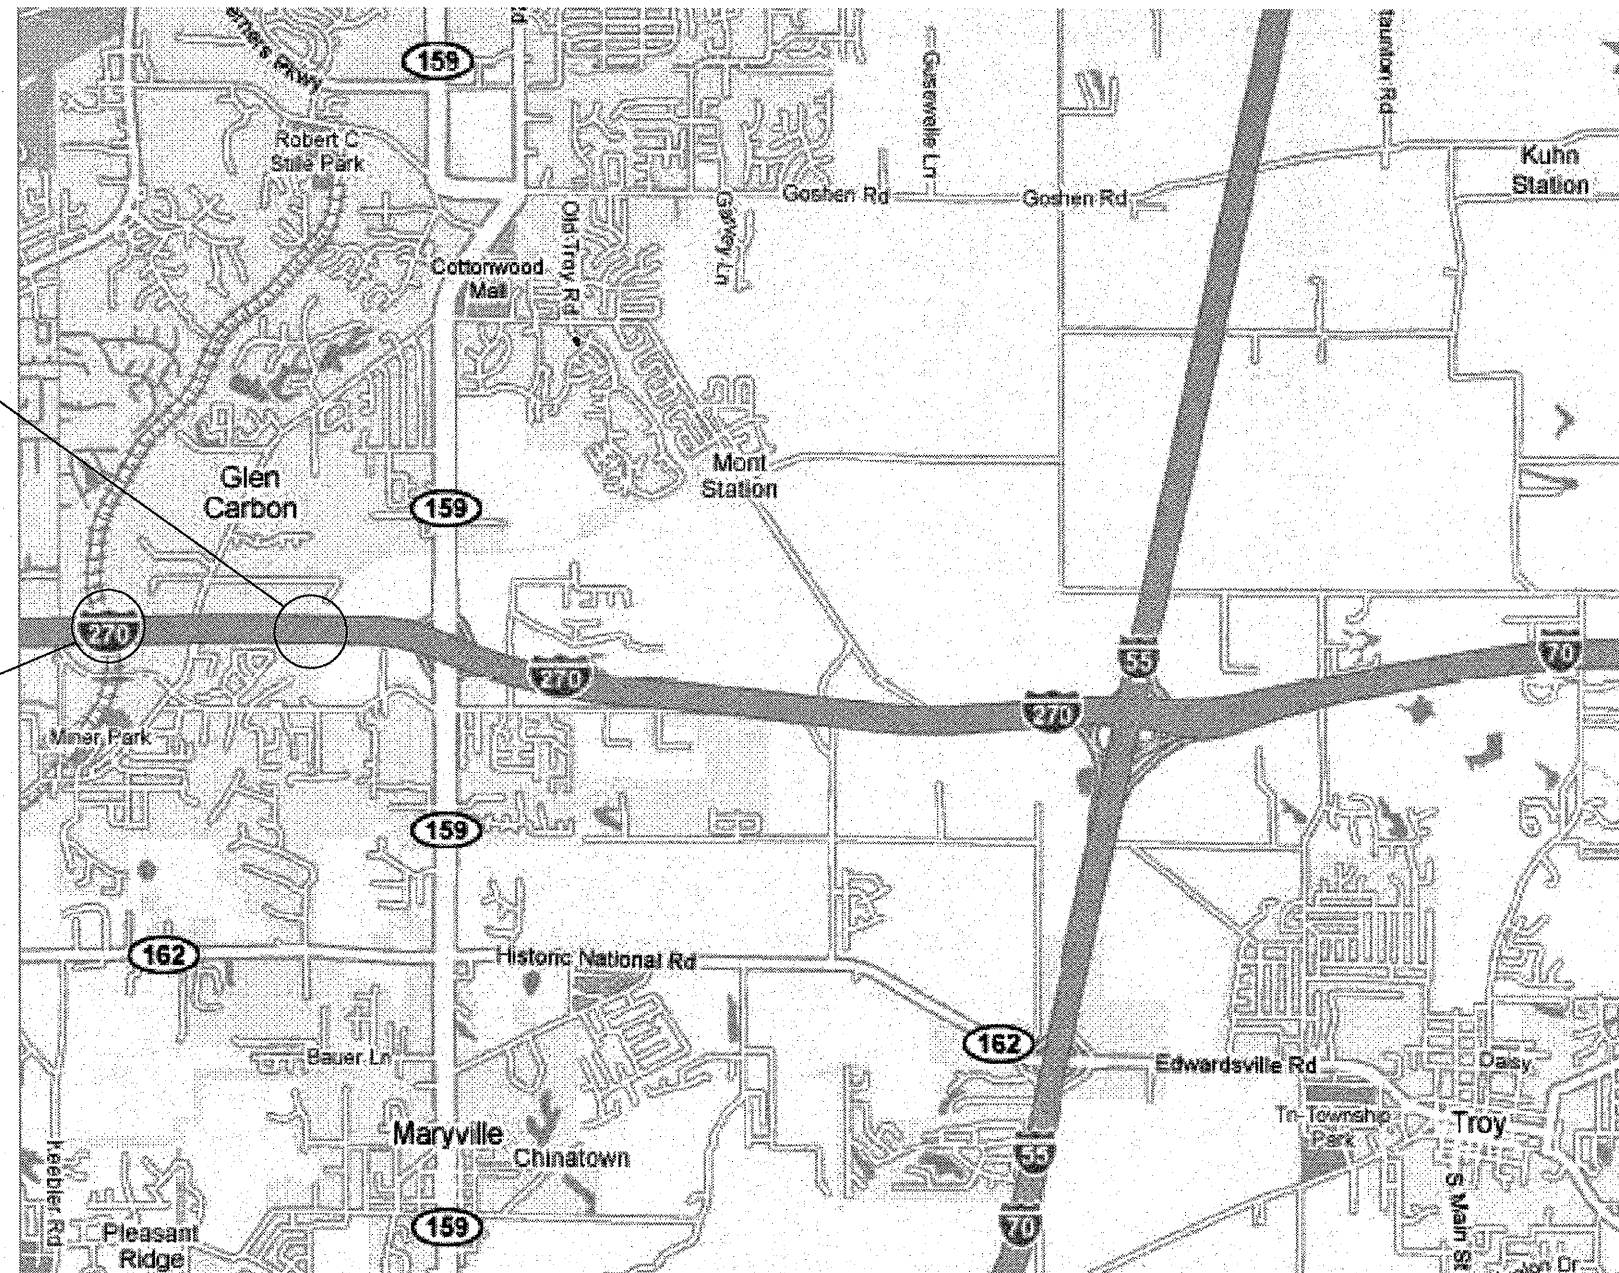

LOCATION MAP
 (Locations 3 & 4)

FILE NAME =	USER NAME = #USER#	DESIGNED <i>A. Vinson</i>	REVISED -
#FILE#		DRAWN <i>A. Vinson</i>	REVISED -
	PLOT SCALE = #SCALE#	CHECKED <i>J. Uehle</i>	REVISED -
	PLOT DATE = #DATE#	DATE <i>6-11-2010</i>	REVISED -

STATE OF ILLINOIS
DEPARTMENT OF TRANSPORTATION

LOCATION MAP				
SCALE:	SHEET NO.	OF SHEETS	STA.	TO STA.

F.A.I. RTE.	SECTION	COUNTY	TOTAL SHEETS	SHEET NO.
270	D-8 BRIDGE CLEANING 2010-1	MADISON	8	4
FED. ROAD DIST. NO.			ILLINOIS FED. AID PROJECT	
			CONTRACT NO. 76D45	