


TBT, TYPE 6 = 1 EACH
 SPBGR, TYPE A = 287.5'
 TBT, TYPE 1 (SPECIAL), TANGENT = 1 EACH
 TERMINAL MARKER - DIRECT APPLIED = 1 EACH
 GUARDRAIL MARKERS, TYPE A = 6 EACH
 FURNISHED EXCAVATION = 5 CU YDS
 SEEDING = 0.03 ACRE

TBT, TYPE 6 = 1 EACH
 SPBGR, TYPE A = 200'
 TBT, TYPE 1 (SPECIAL), TANGENT = 1 EACH
 TERMINAL MARKER - DIRECT APPLIED = 1 EACH
 GUARDRAIL MARKERS, TYPE A = 5 EACH
 FURNISHED EXCAVATION = 5 CU YDS
 SEEDING = 0.03 ACRE

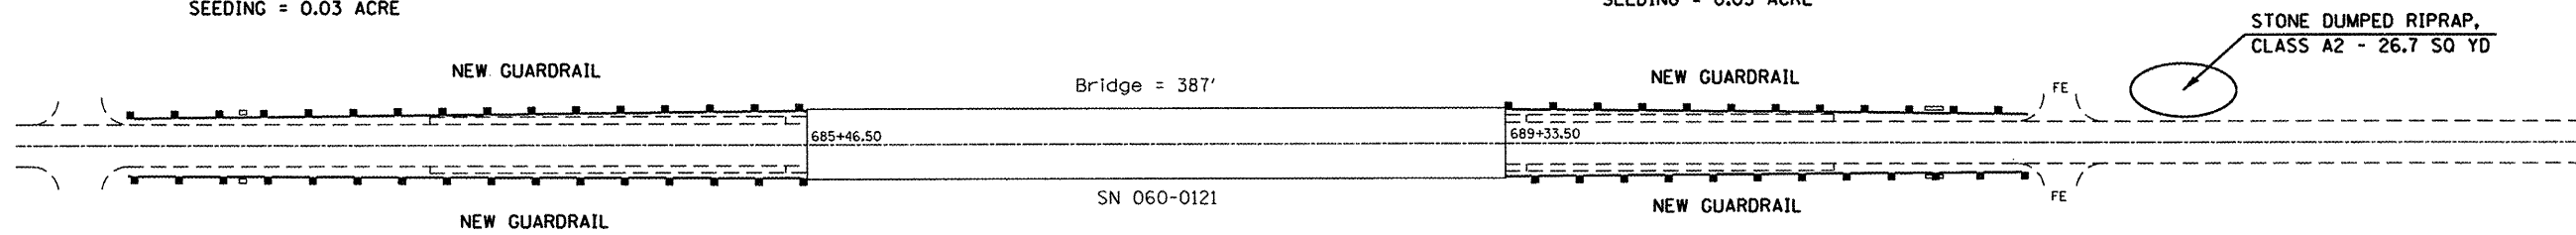

TBT, TYPE 6 = 1 EACH
 SPBGR, TYPE A = 287.5'
 TBT, TYPE 1 (SPECIAL), TANGENT = 1 EACH
 TERMINAL MARKER - DIRECT APPLIED = 1 EACH
 GUARDRAIL MARKERS, TYPE A = 6 EACH
 FURNISHED EXCAVATION = 5 CU YDS
 SEEDING = 0.03 ACRE

TBT, TYPE 6 = 1 EACH
 SPBGR, TYPE A = 200'
 TBT, TYPE 1 (SPECIAL), TANGENT = 1 EACH
 TERMINAL MARKER - DIRECT APPLIED = 1 EACH
 GUARDRAIL MARKERS, TYPE A = 5 EACH
 FURNISHED EXCAVATION = 5 CU YDS
 SEEDING = 0.03 ACRE

FILE NAME =	USER NAME = #USER#	DESIGNED -	REVISED -	STATE OF ILLINOIS DEPARTMENT OF TRANSPORTATION	GUARDRAIL @ CAHOKIA DIVERSION CHANNEL S.N. 060-0121	F.A.P. RTE.	SECTION	COUNTY	TOTAL SHEETS	SHEET NO.	
#FILEL#		DRAWN -	REVISED -			582	(4,5RS)	MADISON	71	58	
	PLOT SCALE = #SCALE#	CHECKED -	REVISED -			CONTRACT NO. 76047					
	PLOT DATE = #DATE#	DATE -	REVISED -			SCALE:	SHEET NO. 1 OF 3 SHEETS	STA.	TO STA.	FED. ROAD DIST. NO. ILLINOIS FED. AID PROJECT	