


SECTION E-E

PROPOSED SIDEWALK DETAIL

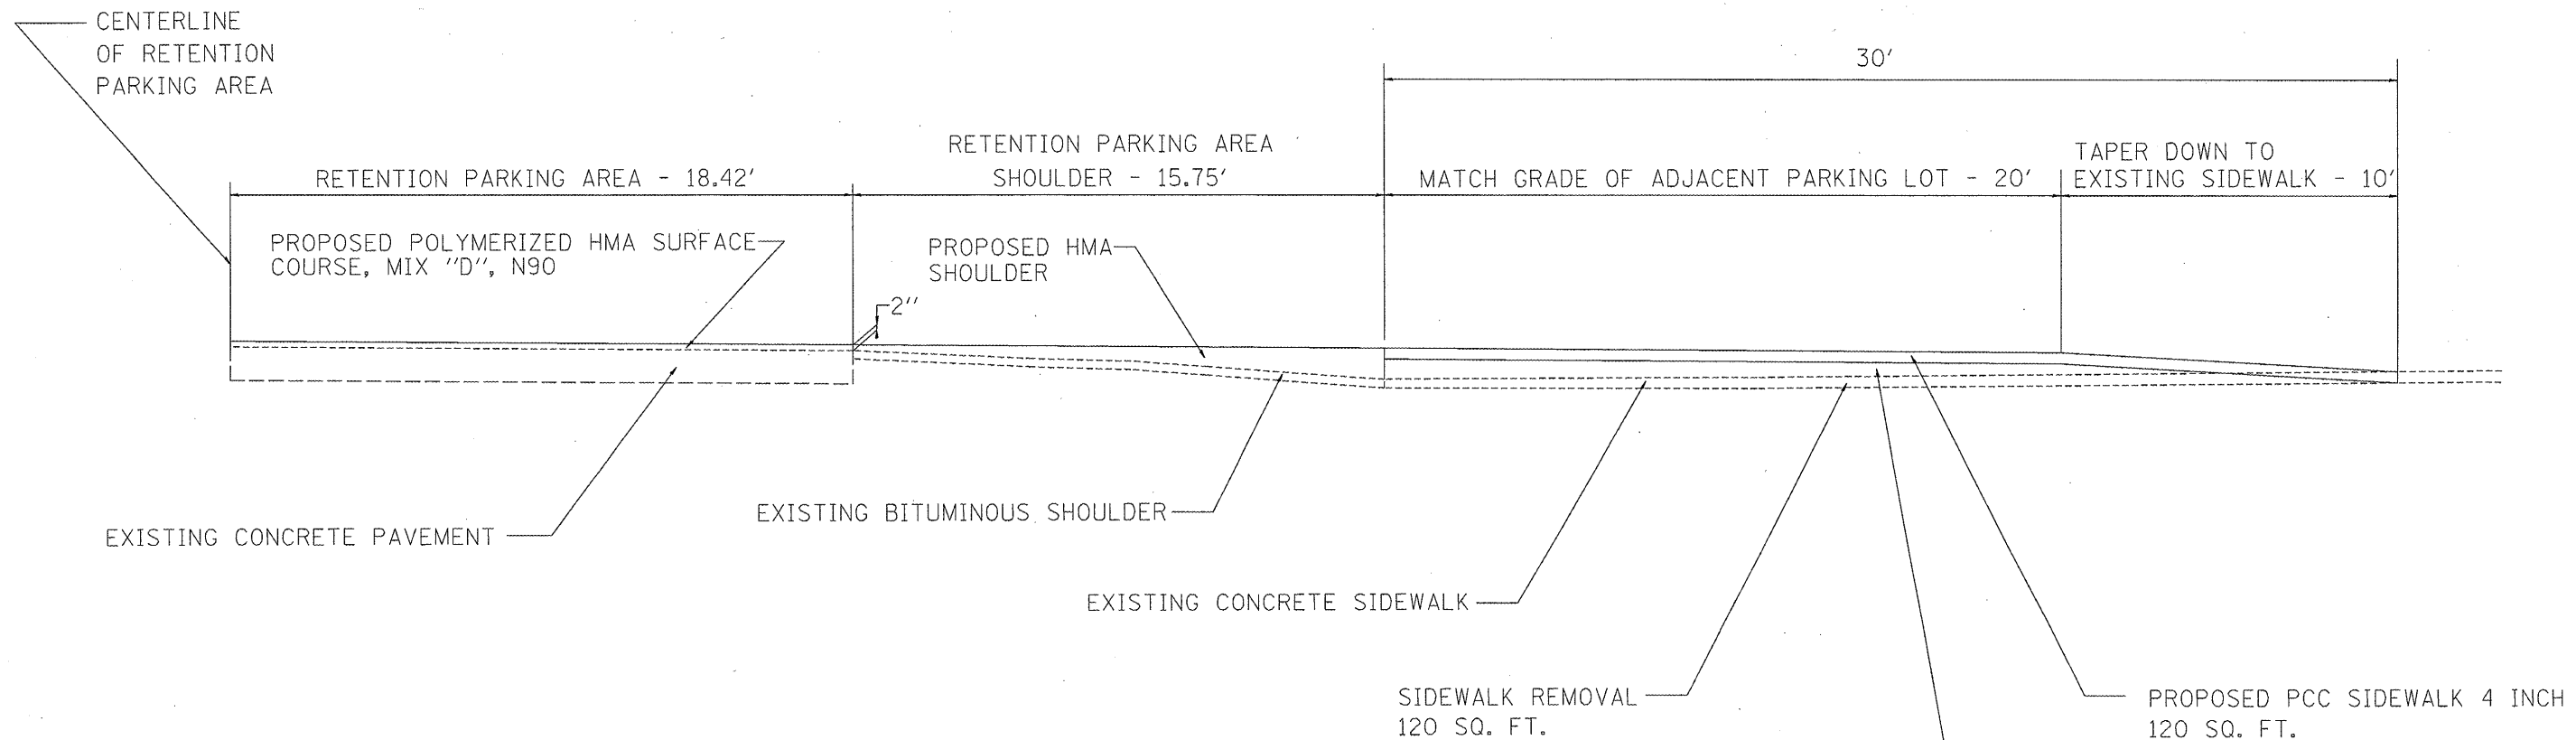

NOTE: PROPOSED HMA SHOULDER IN THE RETENTION PARKING AREA SHOULDER SHALL MATCH THE GRADE OF THE PROPOSED POLYMERIZED HMA SURFACE COURSE, MIX "D", N90

NOTE: COST OF EMBANKMENT SHALL BE INCLUDED IN THE SQUARE FOOT UNIT PRICE FOR PCC SIDEWALK 4 INCH.

FILE NAME =	USER NAME = watersle	DESIGNED -	REVISED -
ca:\pwork\PIWIDOT\WATERSLE\d0185625\d876d55-shr-plan.dgn		DRAWN -	REVISED -
		CHECKED -	REVISED -
		DATE -	REVISED -

STATE OF ILLINOIS
DEPARTMENT OF TRANSPORTATION

PROPOSED SIDEWALK DETAIL

SCALE: SHEET NO. 1 OF 1 SHEETS STA. TO STA.

F.A.I. RTE.	SECTION	COUNTY	TOTAL SHEETS	SHEET NO.
55/70	60-81-2	MADISON	16	14
FED. ROAD DIST. NO. 8 ILLINOIS FED. AID PROJECT			CONTRACT NO. 76D55	