


BUTT JOINT FOR PCC PAVEMENT

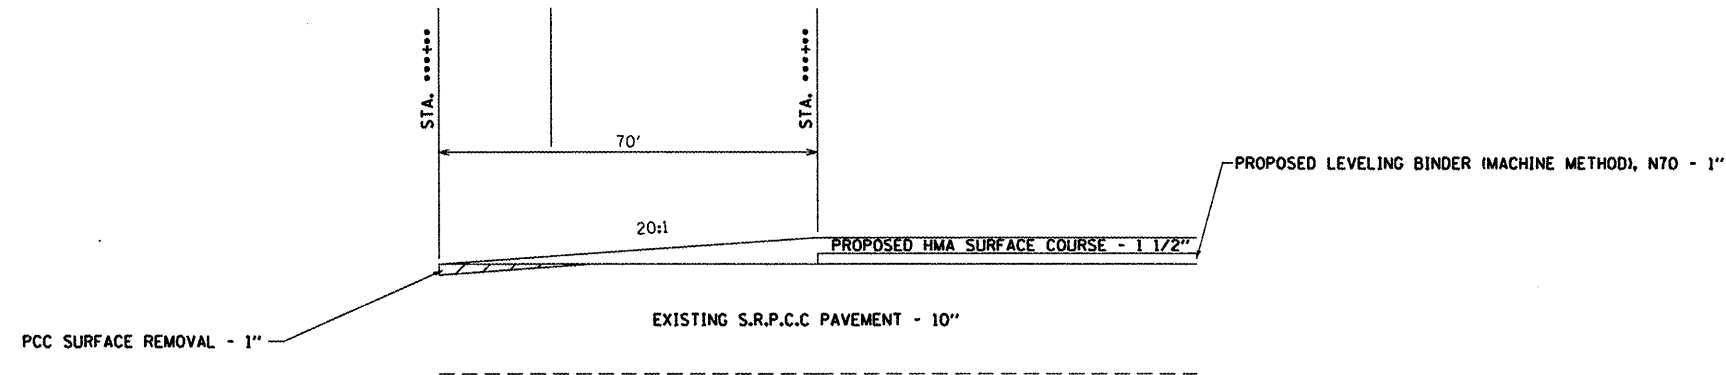

BUTT JOINT SCHEDULE

STATIONING	PCC SURF. REM.- BUTT JOINT (SQ YD)	TEMPORARY RAMP (SQ YD)	COMMENTS
73+90.36 TO 74+10.36	106.7	17.8	
96+64.80 TO 96+84.80	80.0	13.3	
96+21.60 TO 96+41.60	53.2	13.3	
251+74.32 TO 251+94.32	97.8	16.3	EAST LEG OF LEBANON RD
248+12.13 TO 248+32.13	53.3	8.9	WEST LEG OF LEBANON RD
112+49.21	0.0	59.1	
138+99.22	0.0	25.2	
139+23.73	0.0	41.5	
144+59.61	0.0	32.4	
144+84.06	0.0	32.4	
146+00.00	0.0	64.8	
	391	325	

FILE NAME =	USER NAME = #USER#	DESIGNED - ---	REVISED - ---	STATE OF ILLINOIS DEPARTMENT OF TRANSPORTATION	SPECIAL DETAILS			F.A.P. RTE. 805	SECTION 14GRS-3	COUNTY ST. CLAIR	TOTAL SHEETS 21	SHEET NO. 21
#FILEL#	PLOT SCALE = #SCALE#	DRAWN - ---	REVISED - ---					SCALE: _____	SHEET NO. ___ OF ___ SHEETS	STA. _____ TO STA. _____	CONTRACT NO. 76D57	
	PLOT DATE = #DATE#	CHECKED - ---	REVISED - ---		FED. ROAD DIST. NO. _____ ILLINOIS FED. AID PROJECT							
		DATE - -----	REVISED - ---									