


CONTROLLED LOW-STRENGTH MATERIAL - 0.44 CU.YD.


INLET REMOVAL - 1 EA

GUTTER REMOVAL - 33 FT

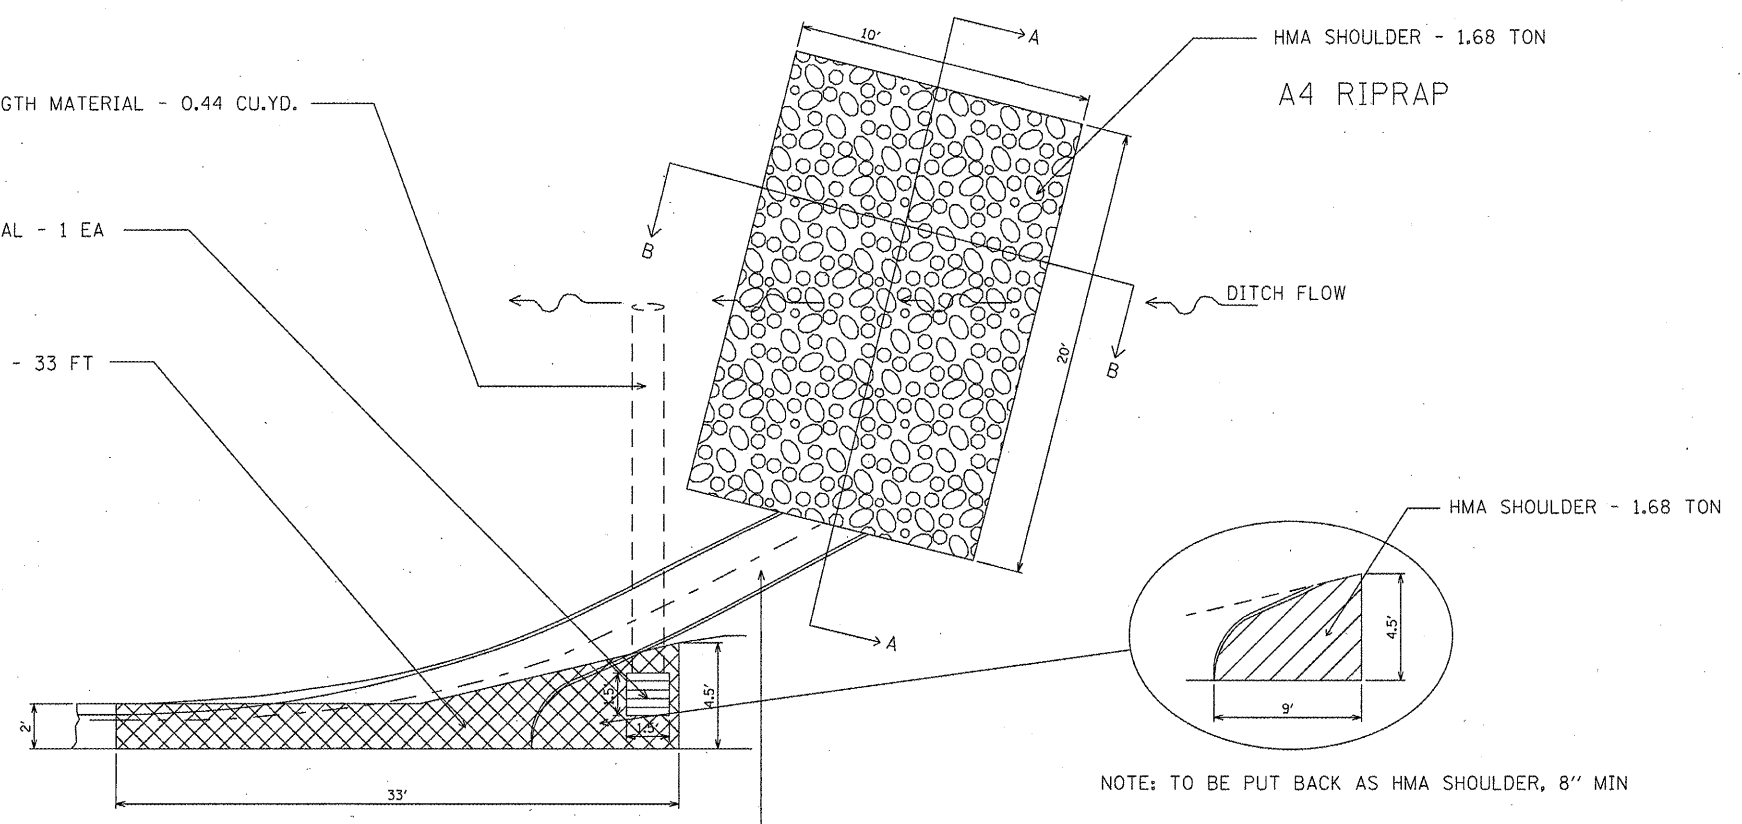


NOTE: TO BE PUT BACK AS HMA SHOULDER, 8" MIN

GUTTER REMOVAL DETAIL

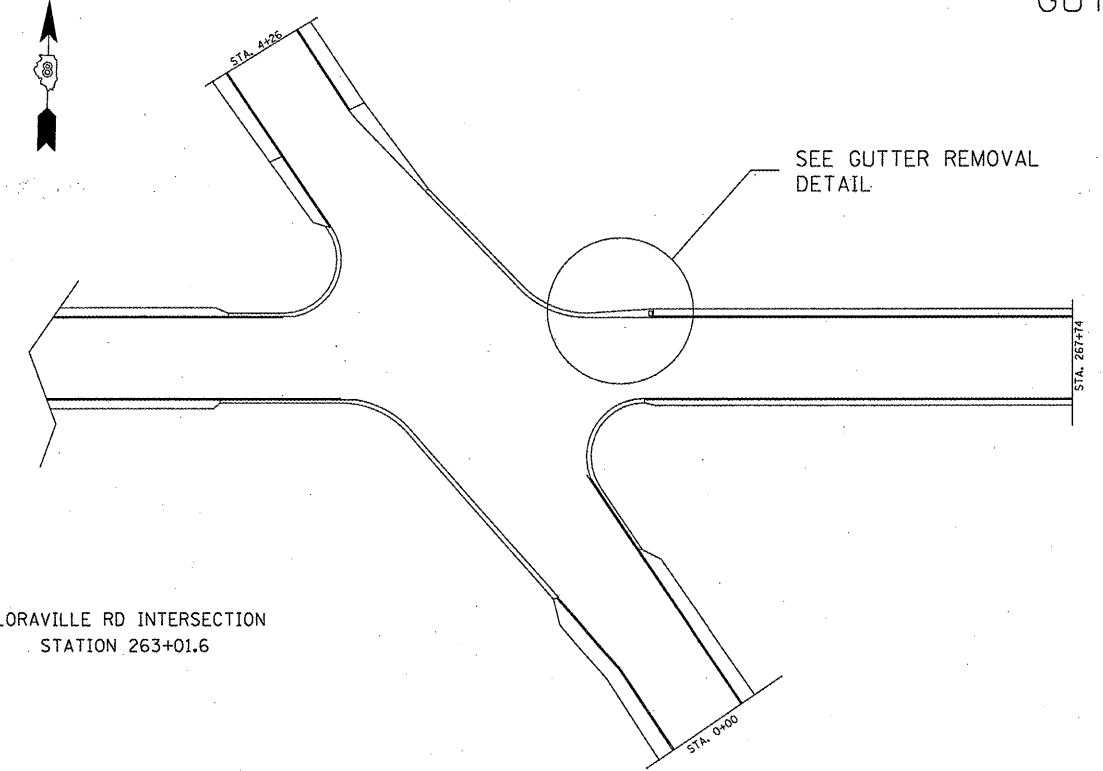


FLORAVILLE RD INTERSECTION
STATION 263+01.6

CLASS SI CONCRET OUTLET
2.38 CU.YD.

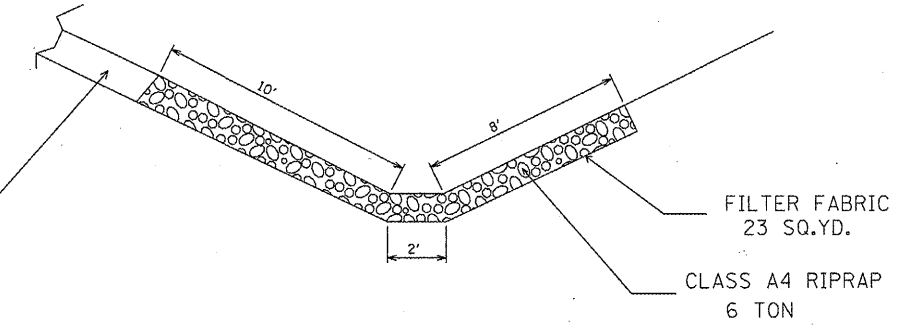

SECTION A-A

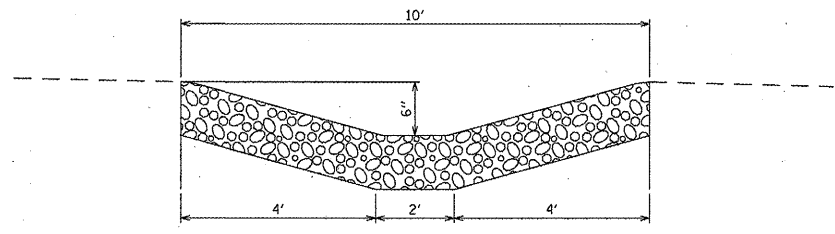

SECTION B-B

FILE NAME =	USER NAME = #USER#	DESIGNED -	REVISED -
#FILE#		DRAWN -	REVISED -
	PLOT SCALE = #SCALE#	CHECKED -	REVISED -
	PLOT DATE = #DATE#	DATE -	REVISED -

STATE OF ILLINOIS
DEPARTMENT OF TRANSPORTATION

GUTTER DETAIL	
SCALE: _____	SHEET NO. ___ OF ___ SHEETS STA. _____ TO STA. _____

F.A.S. RTE.	SECTION	COUNTY	TOTAL SHEETS	SHEET NO.
840	233RS	ST. CLAIR	31	16
FED. ROAD DIST. NO. - ILLINOIS FED. AID PROJECT			CONTRACT NO. 76D67	