



LOCATION 3  
TYPICAL SECTION  
STA 309+13 TO STA 310+69

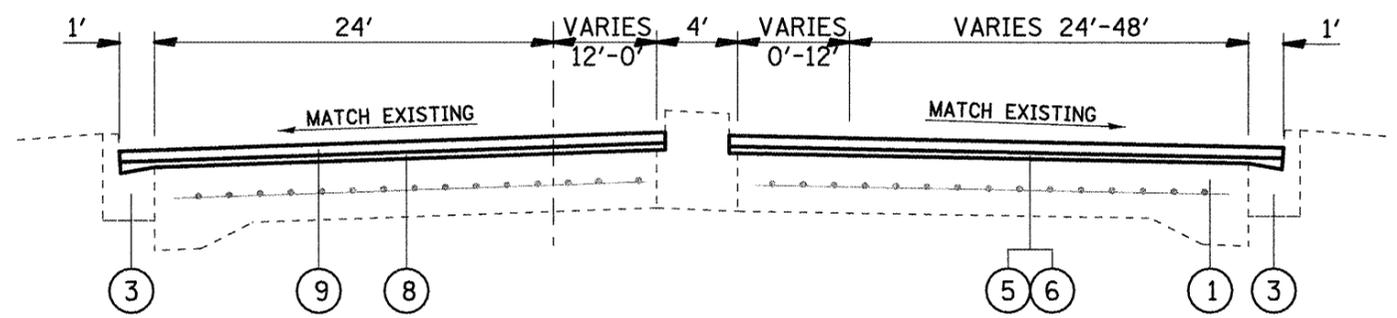

LOCATION 3  
TYPICAL SECTION  
STA 310+69 TO STA 311+36

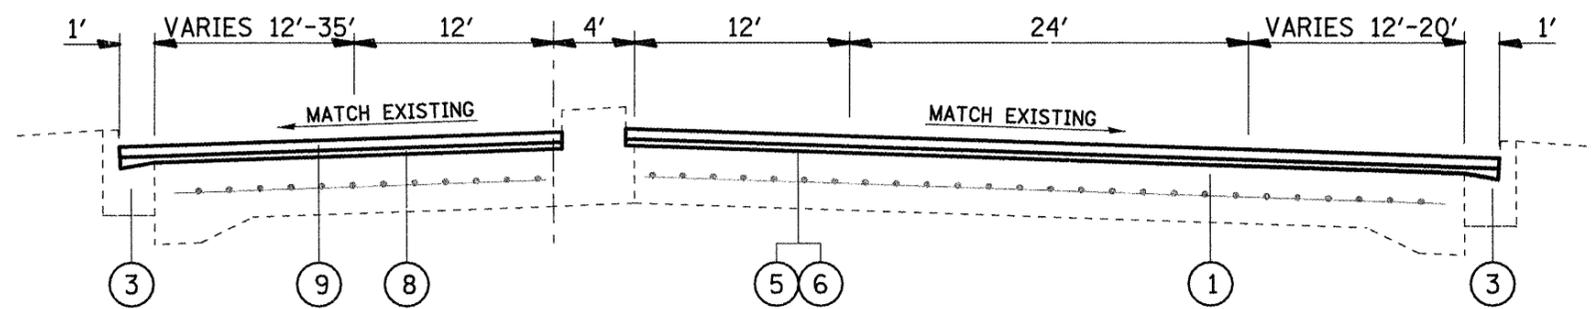

LOCATION 3  
TYPICAL SECTION  
STA 311+36 TO STA 312+26

**LEGEND**

- ① EXISTING CONCRETE PAVEMENT
- ② EXISTING HMA OVERLAY
- ③ EXISTING CONCRETE CURB AND GUTTER
- ④ PROPOSED HMA SURFACE REMOVAL - 2"
- ⑤ PROPOSED BITUMINOUS MATERIALS (PRIME COAT)
- ⑥ PROPOSED AGGREGATE (PRIME COAT)
- ⑦ PROPOSED LEVELING BINDER (MM), N70 - 3/4"
- ⑧ PROPOSED LEVELING BINDER (MM), N70 - 1"
- ⑨ PROPOSED HMA SURFACE COURSE, MIX D, N70 - 1 1/2"

NOT TO SCALE

FILE NAME =	USER NAME = watersle	DESIGNED -	REVISED -	<b>STATE OF ILLINOIS DEPARTMENT OF TRANSPORTATION</b>	<b>TYPICAL SECTIONS (LOCATION #3 - 25TH STREET)</b>		F.A. B.T.E. 9228 / 9189	SECTION 02-1/RS-2, 29RS-6	COUNTY ST. CLAIR	TOTAL SHEETS 33	SHEET NO. 8
CONTRACT NO. 76075	DESIGNED -	REVISED -	SCALE:				SHEET NO. 3 OF 7 SHEETS	STA. TO STA.	FED. ROAD DIST. NO. 8 (ILLINOIS) FED. AID PROJECT		
DRAWN -	CHECKED -	DATE -	DATE -								
PLOT SCALE = 1/8" = 1' IN.											