




C/LINE  
LOUISIANA BLVD.

C/LINE  
BELLEVUE AVE.  
STA 206+50

C/LINE  
RIDGE AVE.  
STA 213+30

C/LINE  
HENRIETTA AVE.  
STA 220+09

C/LINE  
STATE ST.

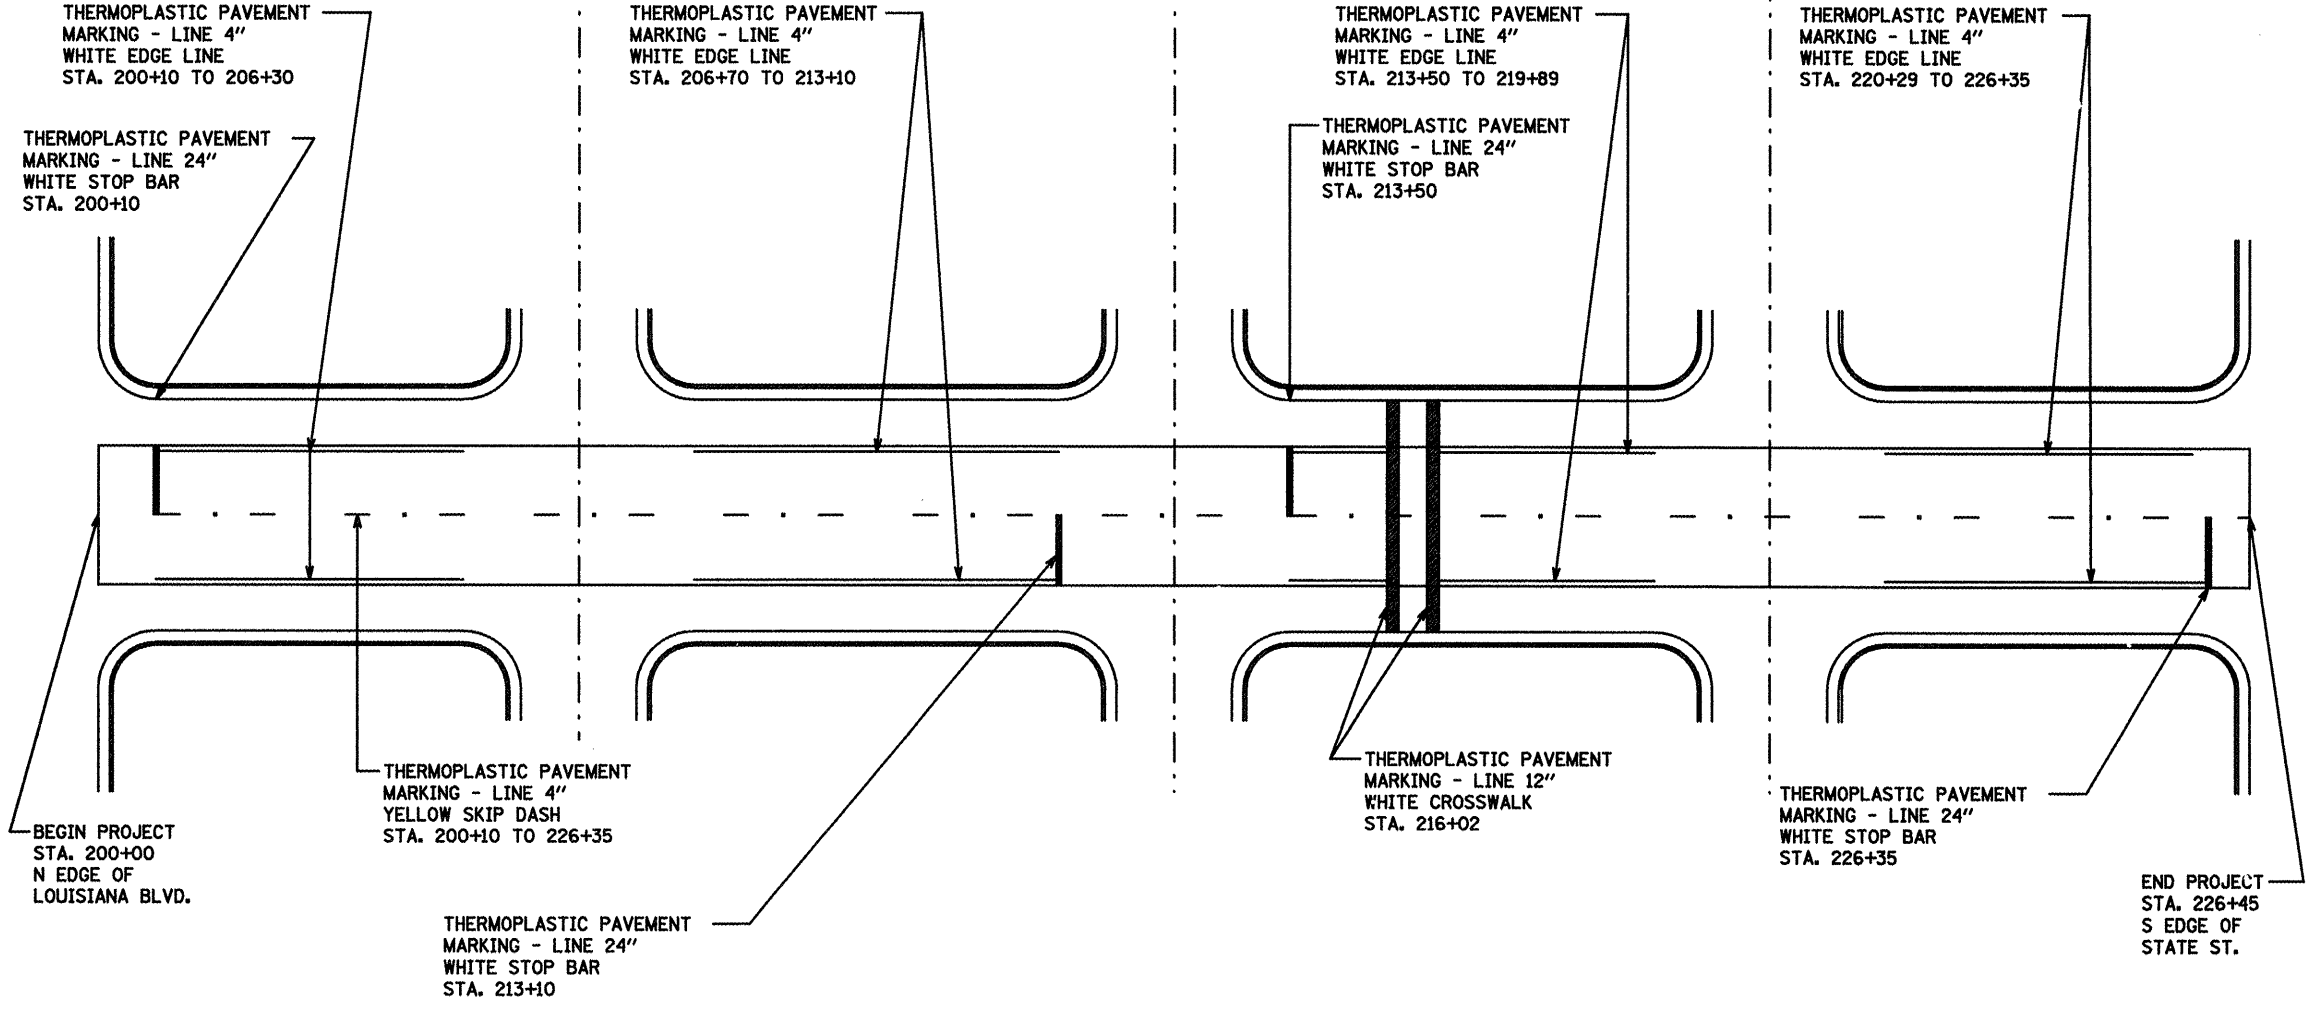

THERMOPLASTIC PAVEMENT MARKING SCHEDULE

STA TO STA	4" WHITE FEET	4" YELLOW FEET	12" WHITE FEET	24" WHITE FEET
200+00 TO 226+45	5010	661	80	80

NOT TO SCALE

RRPM PAGE TOTALS

STA TO STA	AMBER EACH
200+00 TO 226+45	33

NOTE: SEE STANDARD 781001-03 FOR DETAILS